



管路施設図

OF3849	OF3940	OF3941
OF3859	OF3950	OF3951
OF3869	OF3960	OF3961

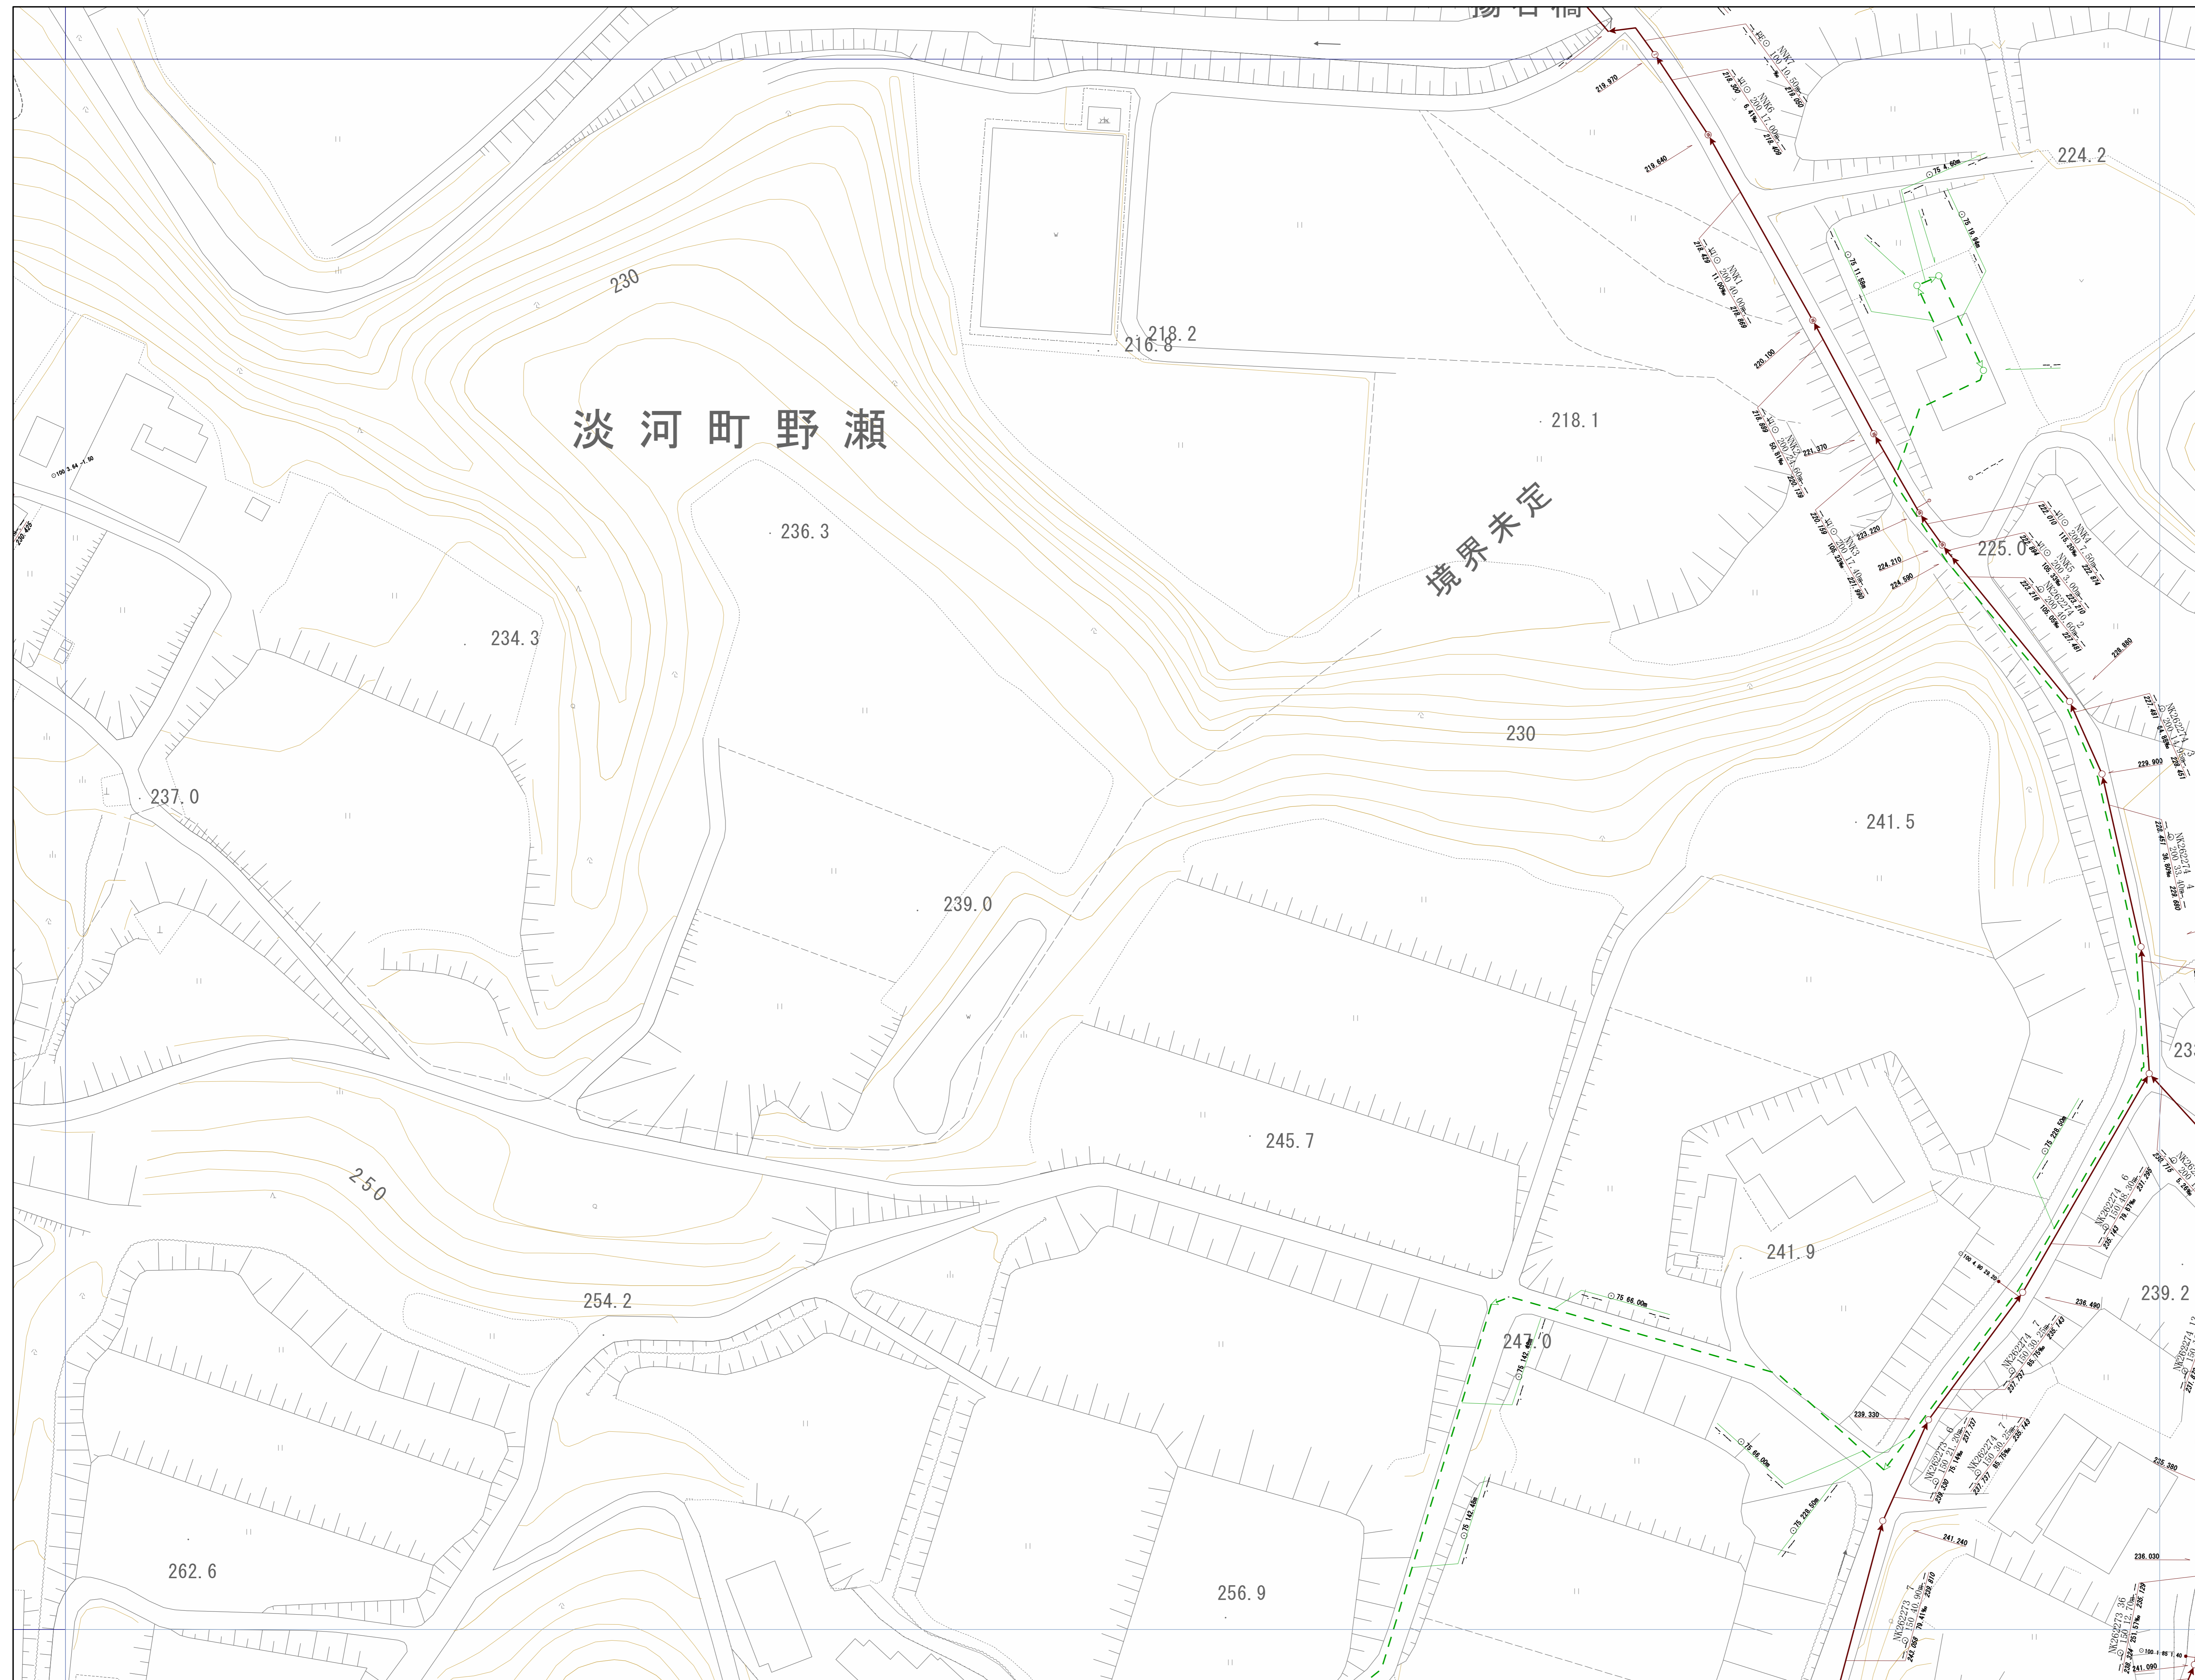



神戸市建設局下水道部

1/500

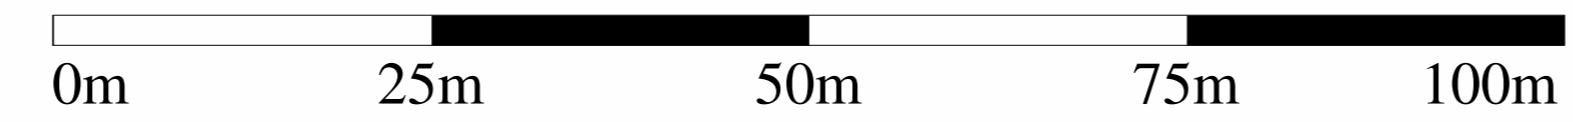


管路施設図

OF3940	OF3941	OF3942
OF3950	OF3951	OF3952
OF3960	OF3961	OF3962

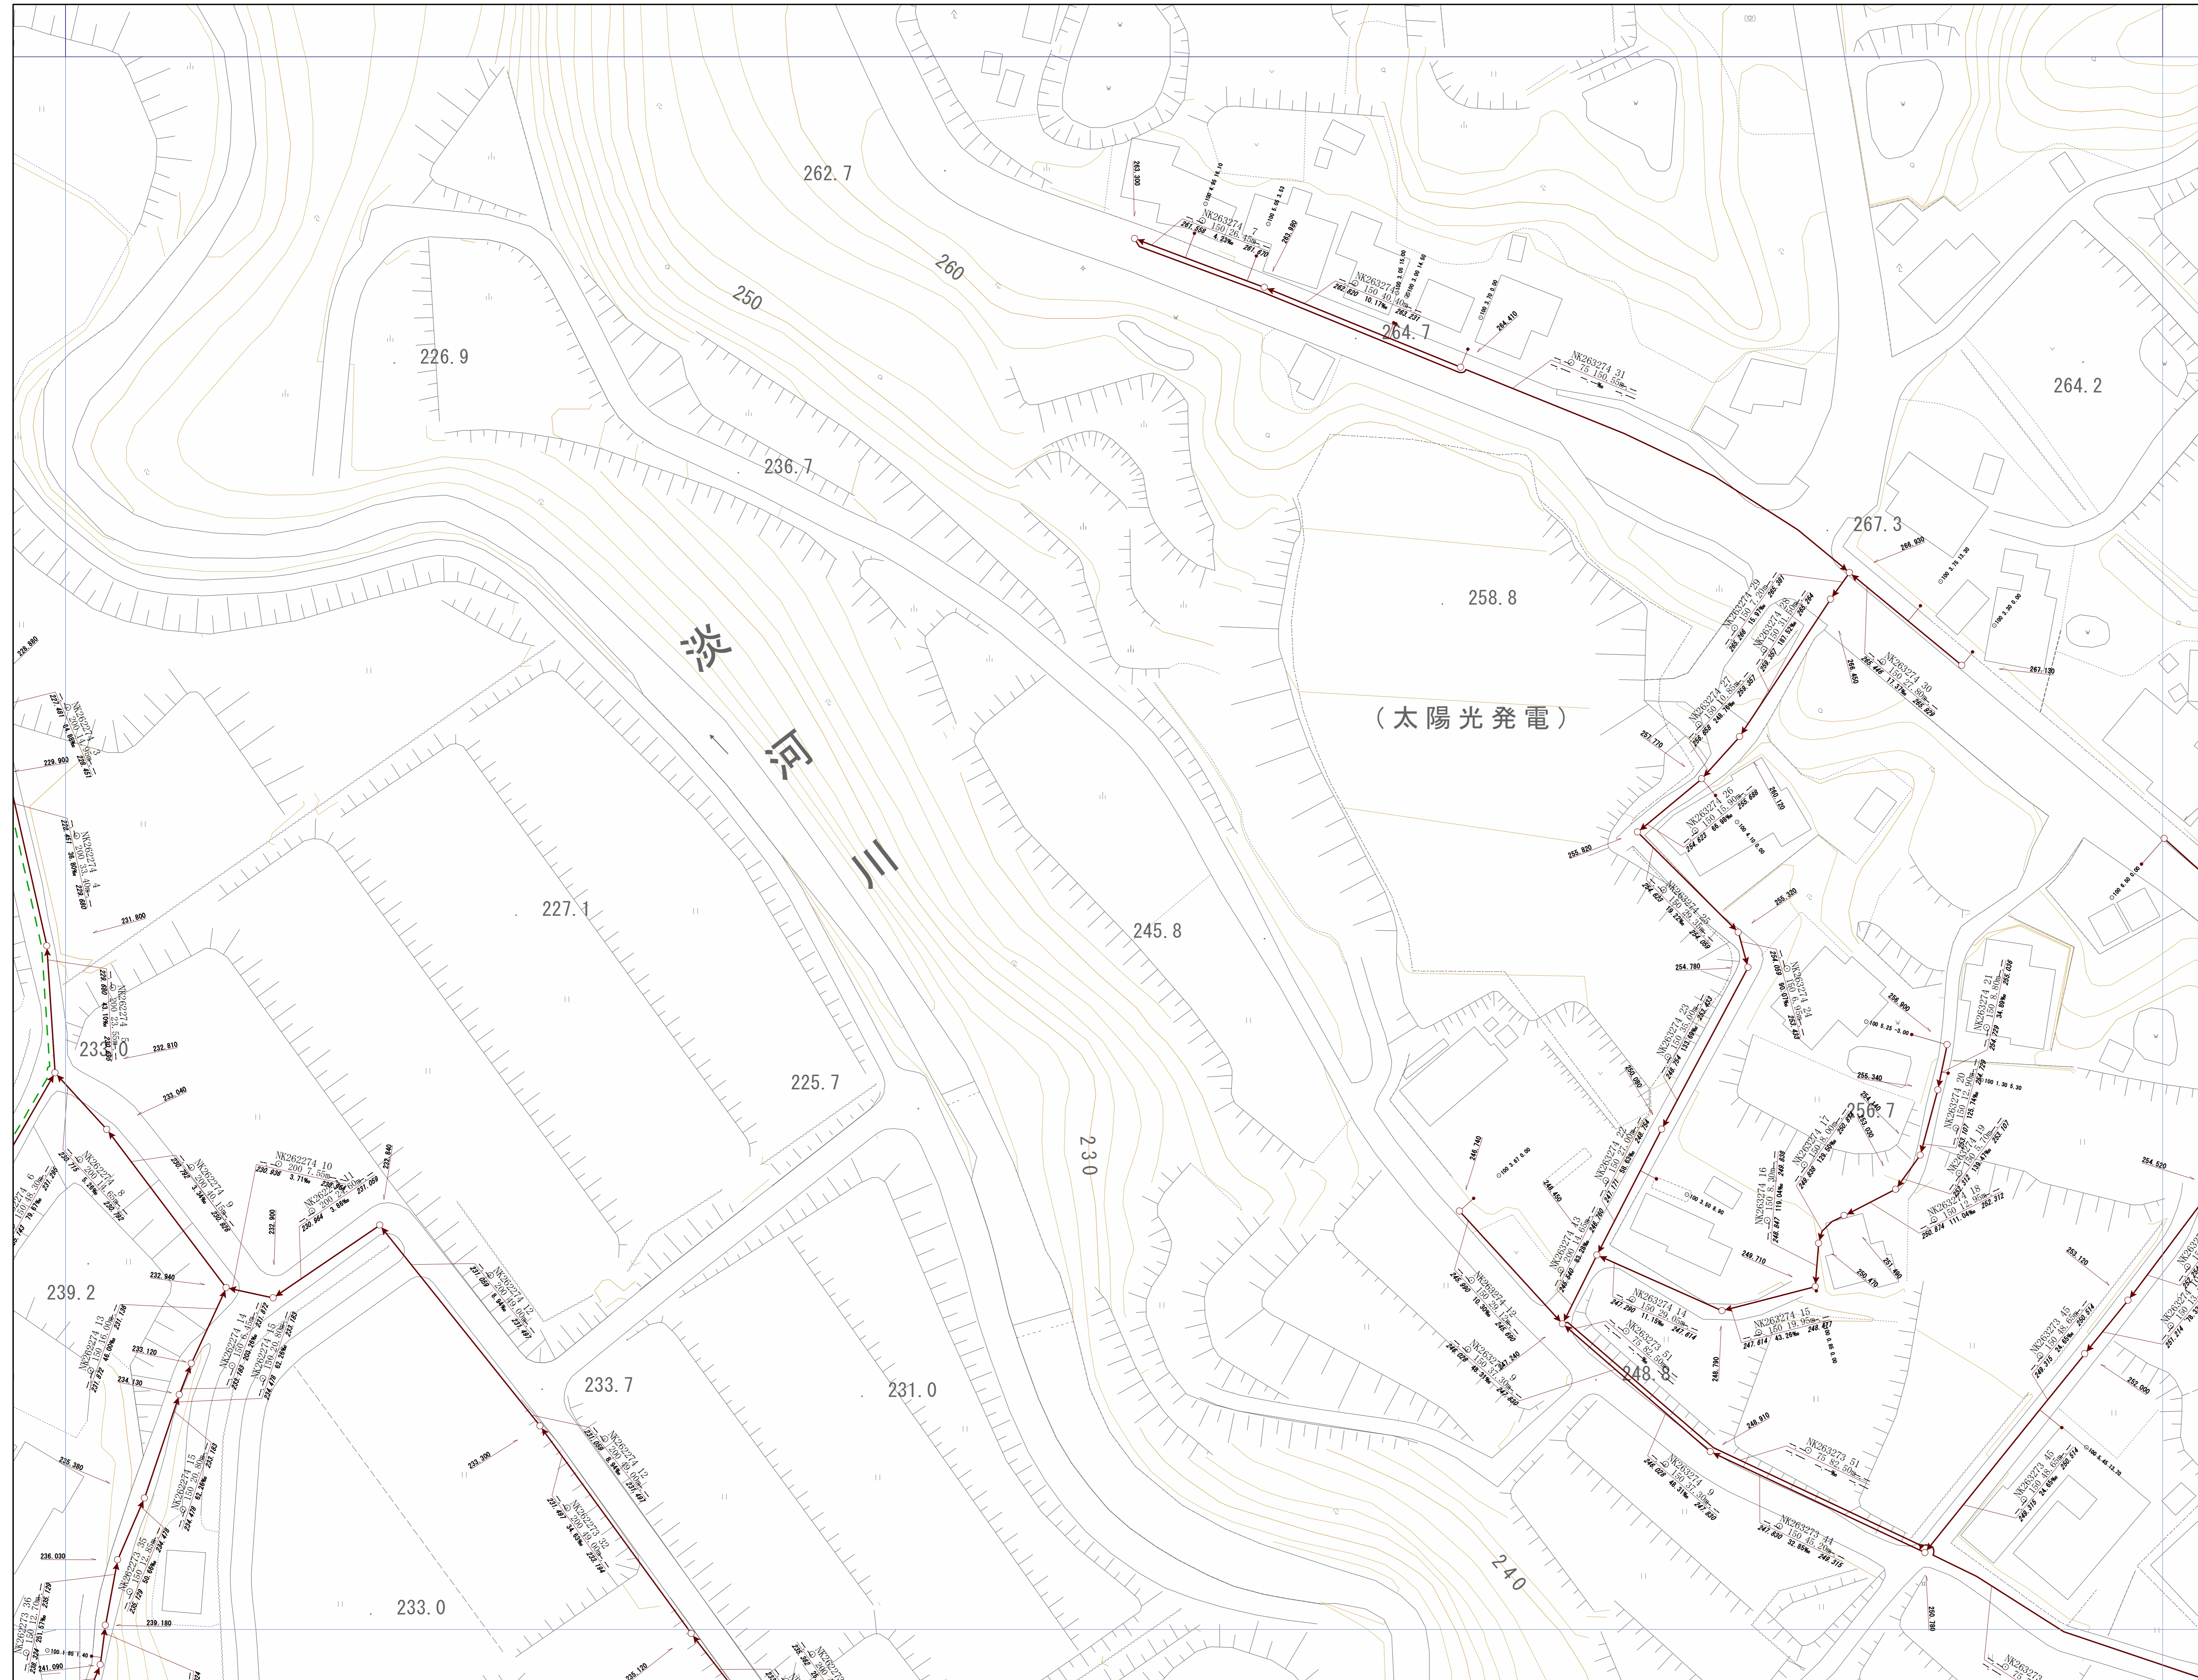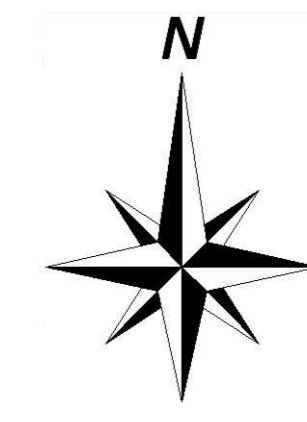


神戸市建設局
下水道部

1/500

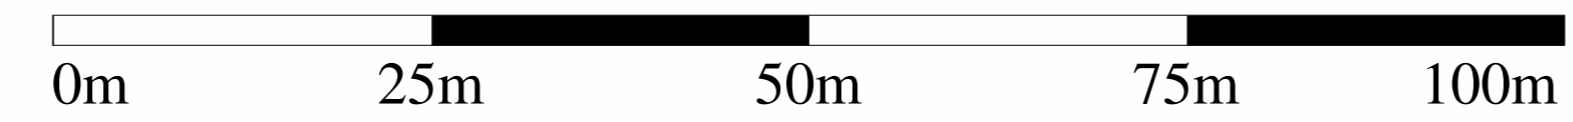


管路施設図

OF3941	OF3942	OF3943
OF3951	OF3952	OF3953
OF3961	OF3962	OF3963

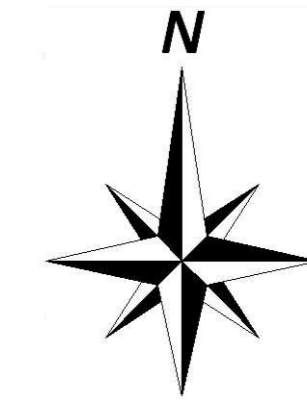



神戸市建設局
下水道部

1/500

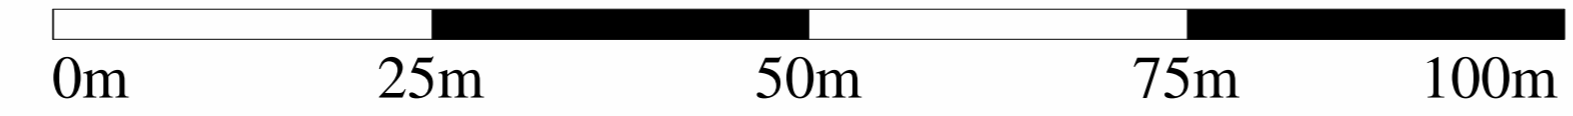


管路施設図

OF3859	OF3950	OF3951
OF3869	OF3960	OF3961
OF3879	OF3970	OF3971

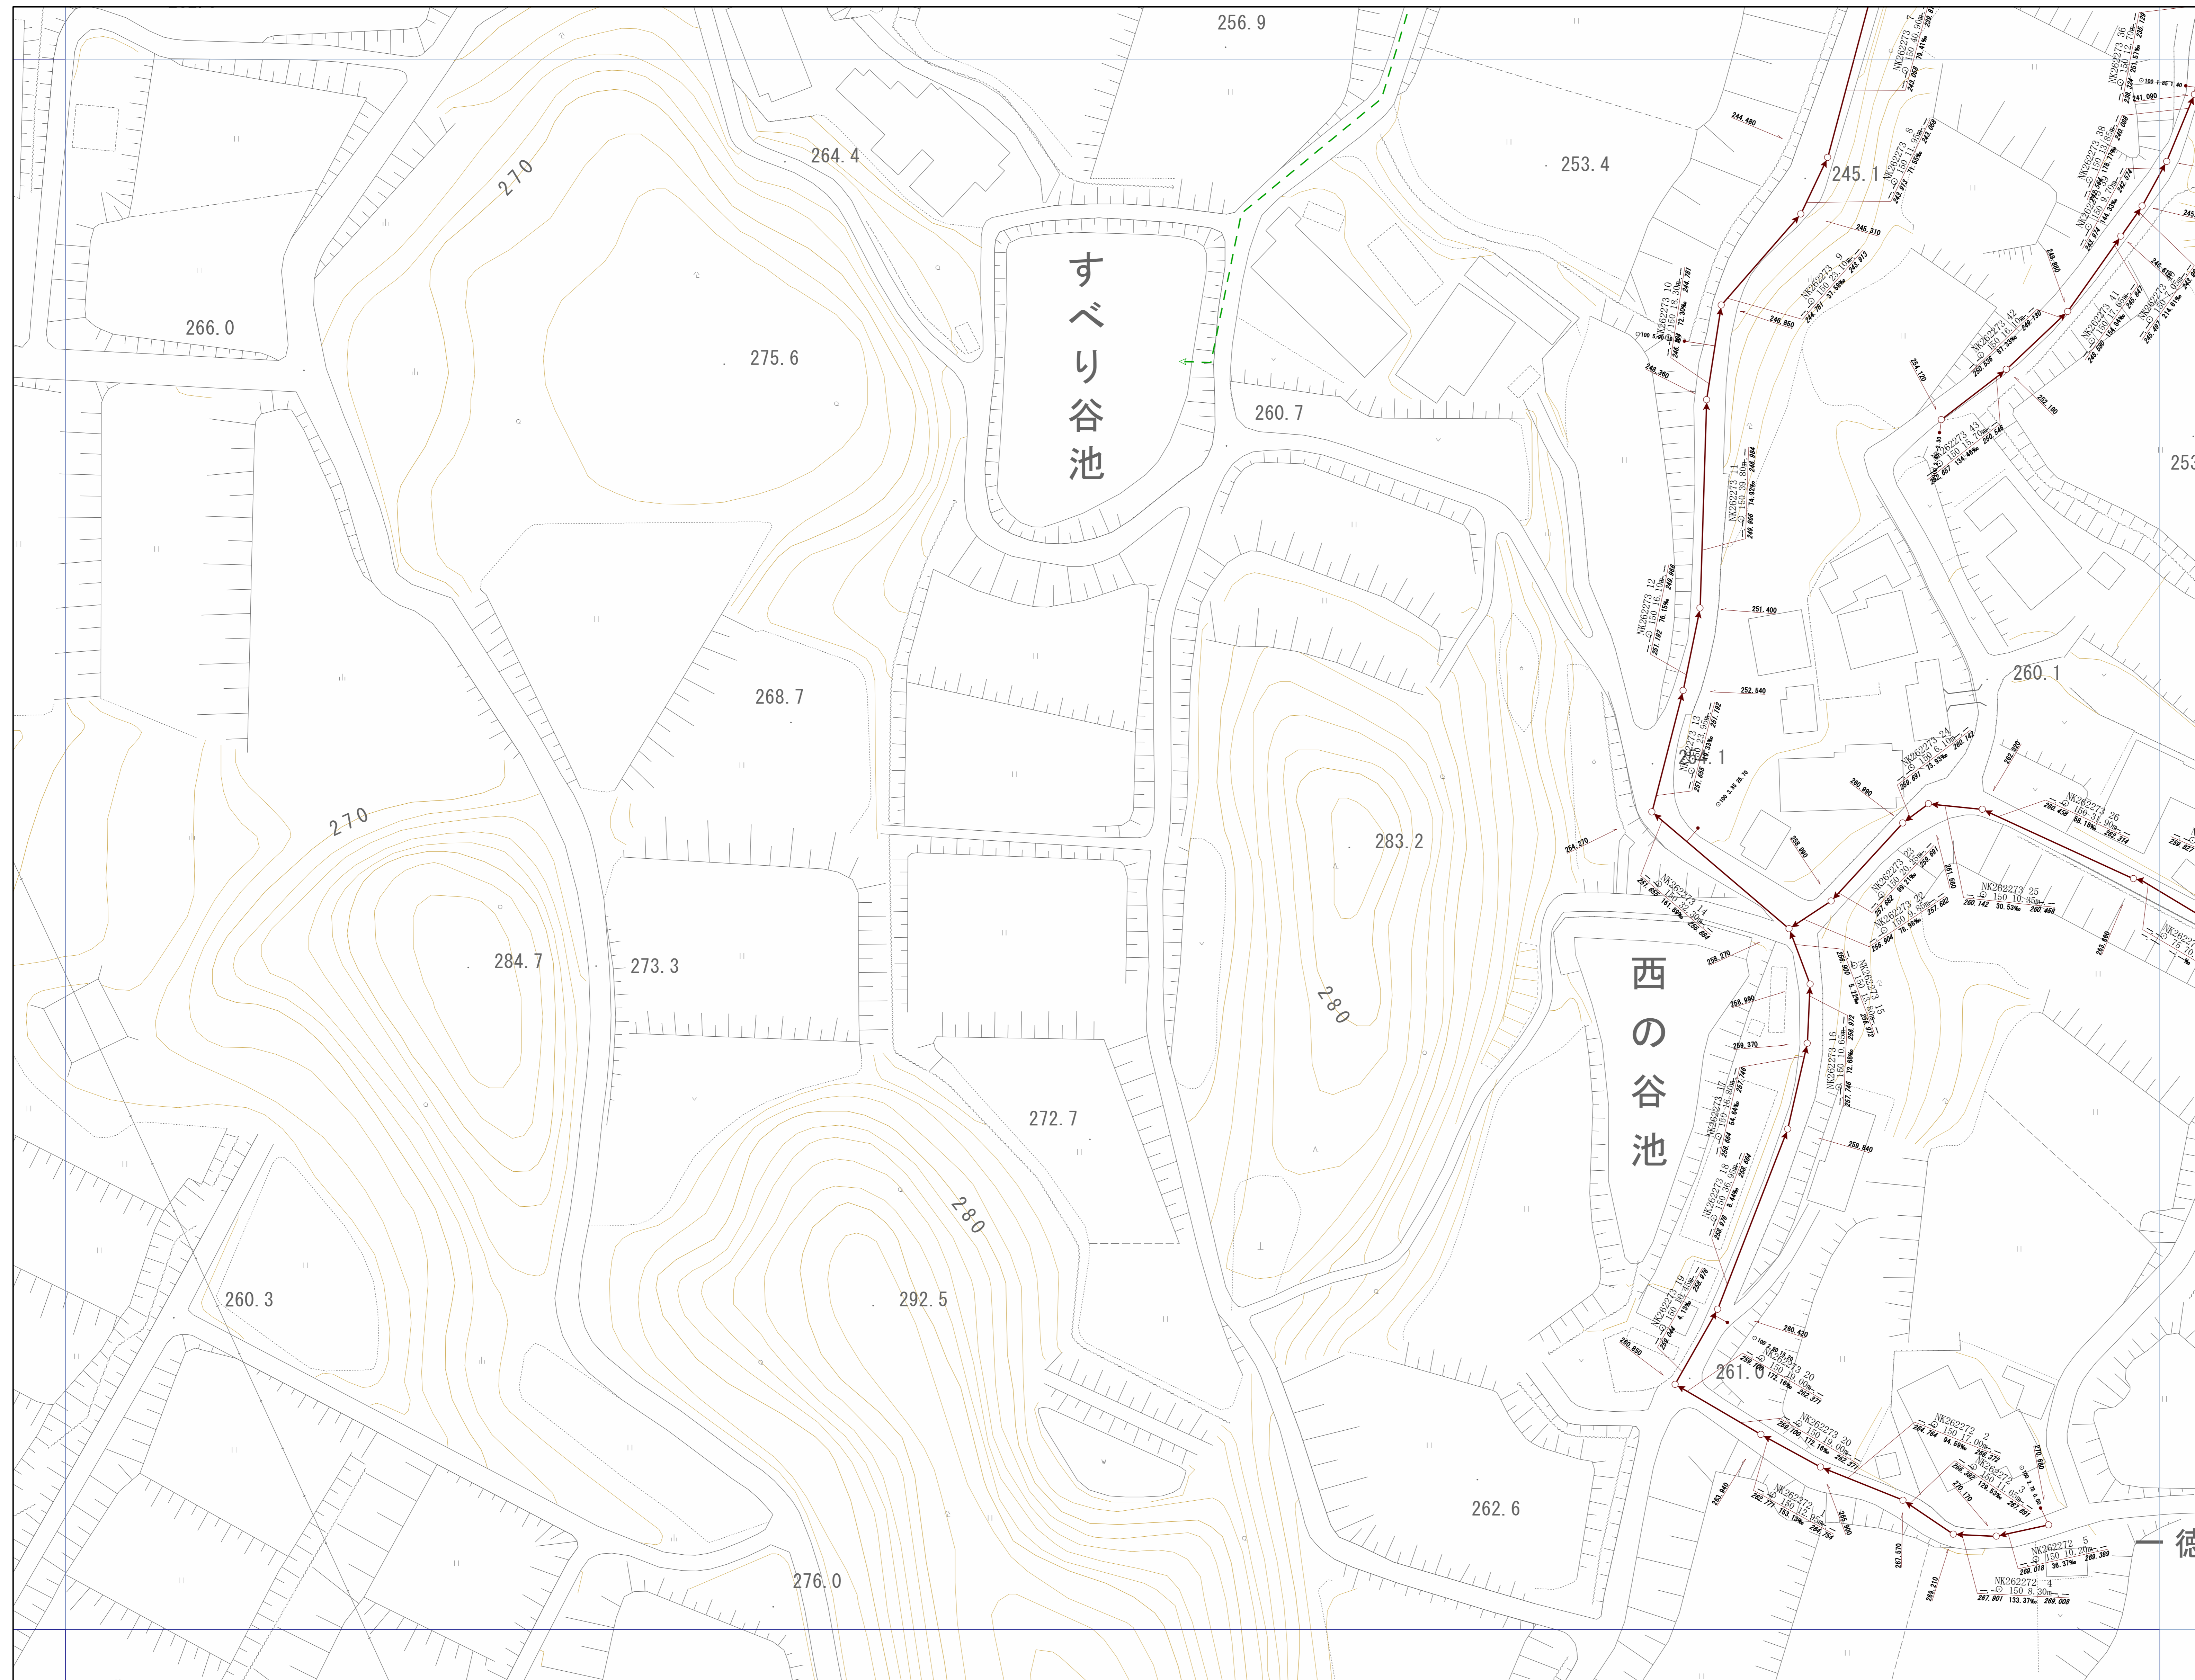
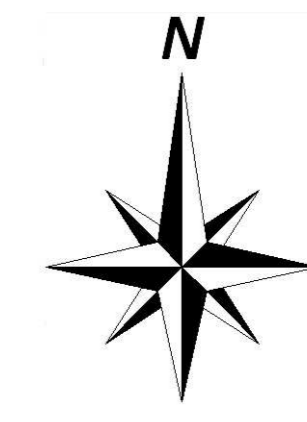


神戸市建設局
下水道部

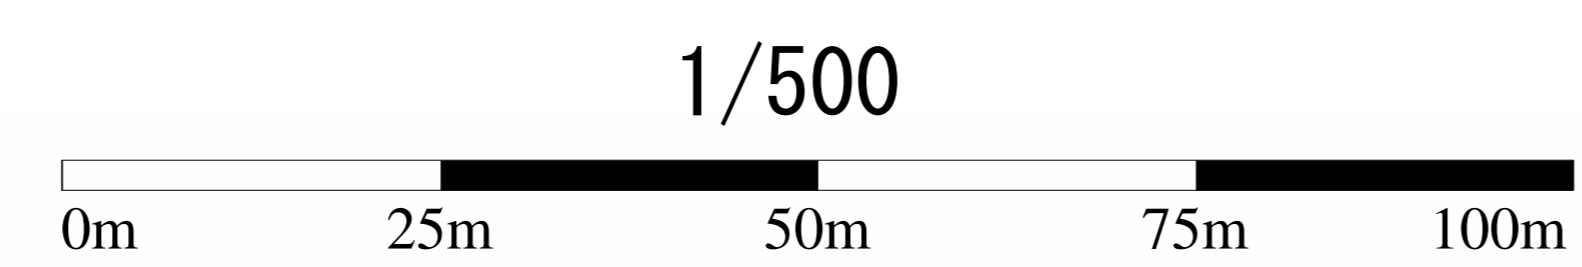


管路施設図

OF3950	OF3951	OF3952
OF3960	OF3961	OF3962
OF3970	OF3971	OF3972

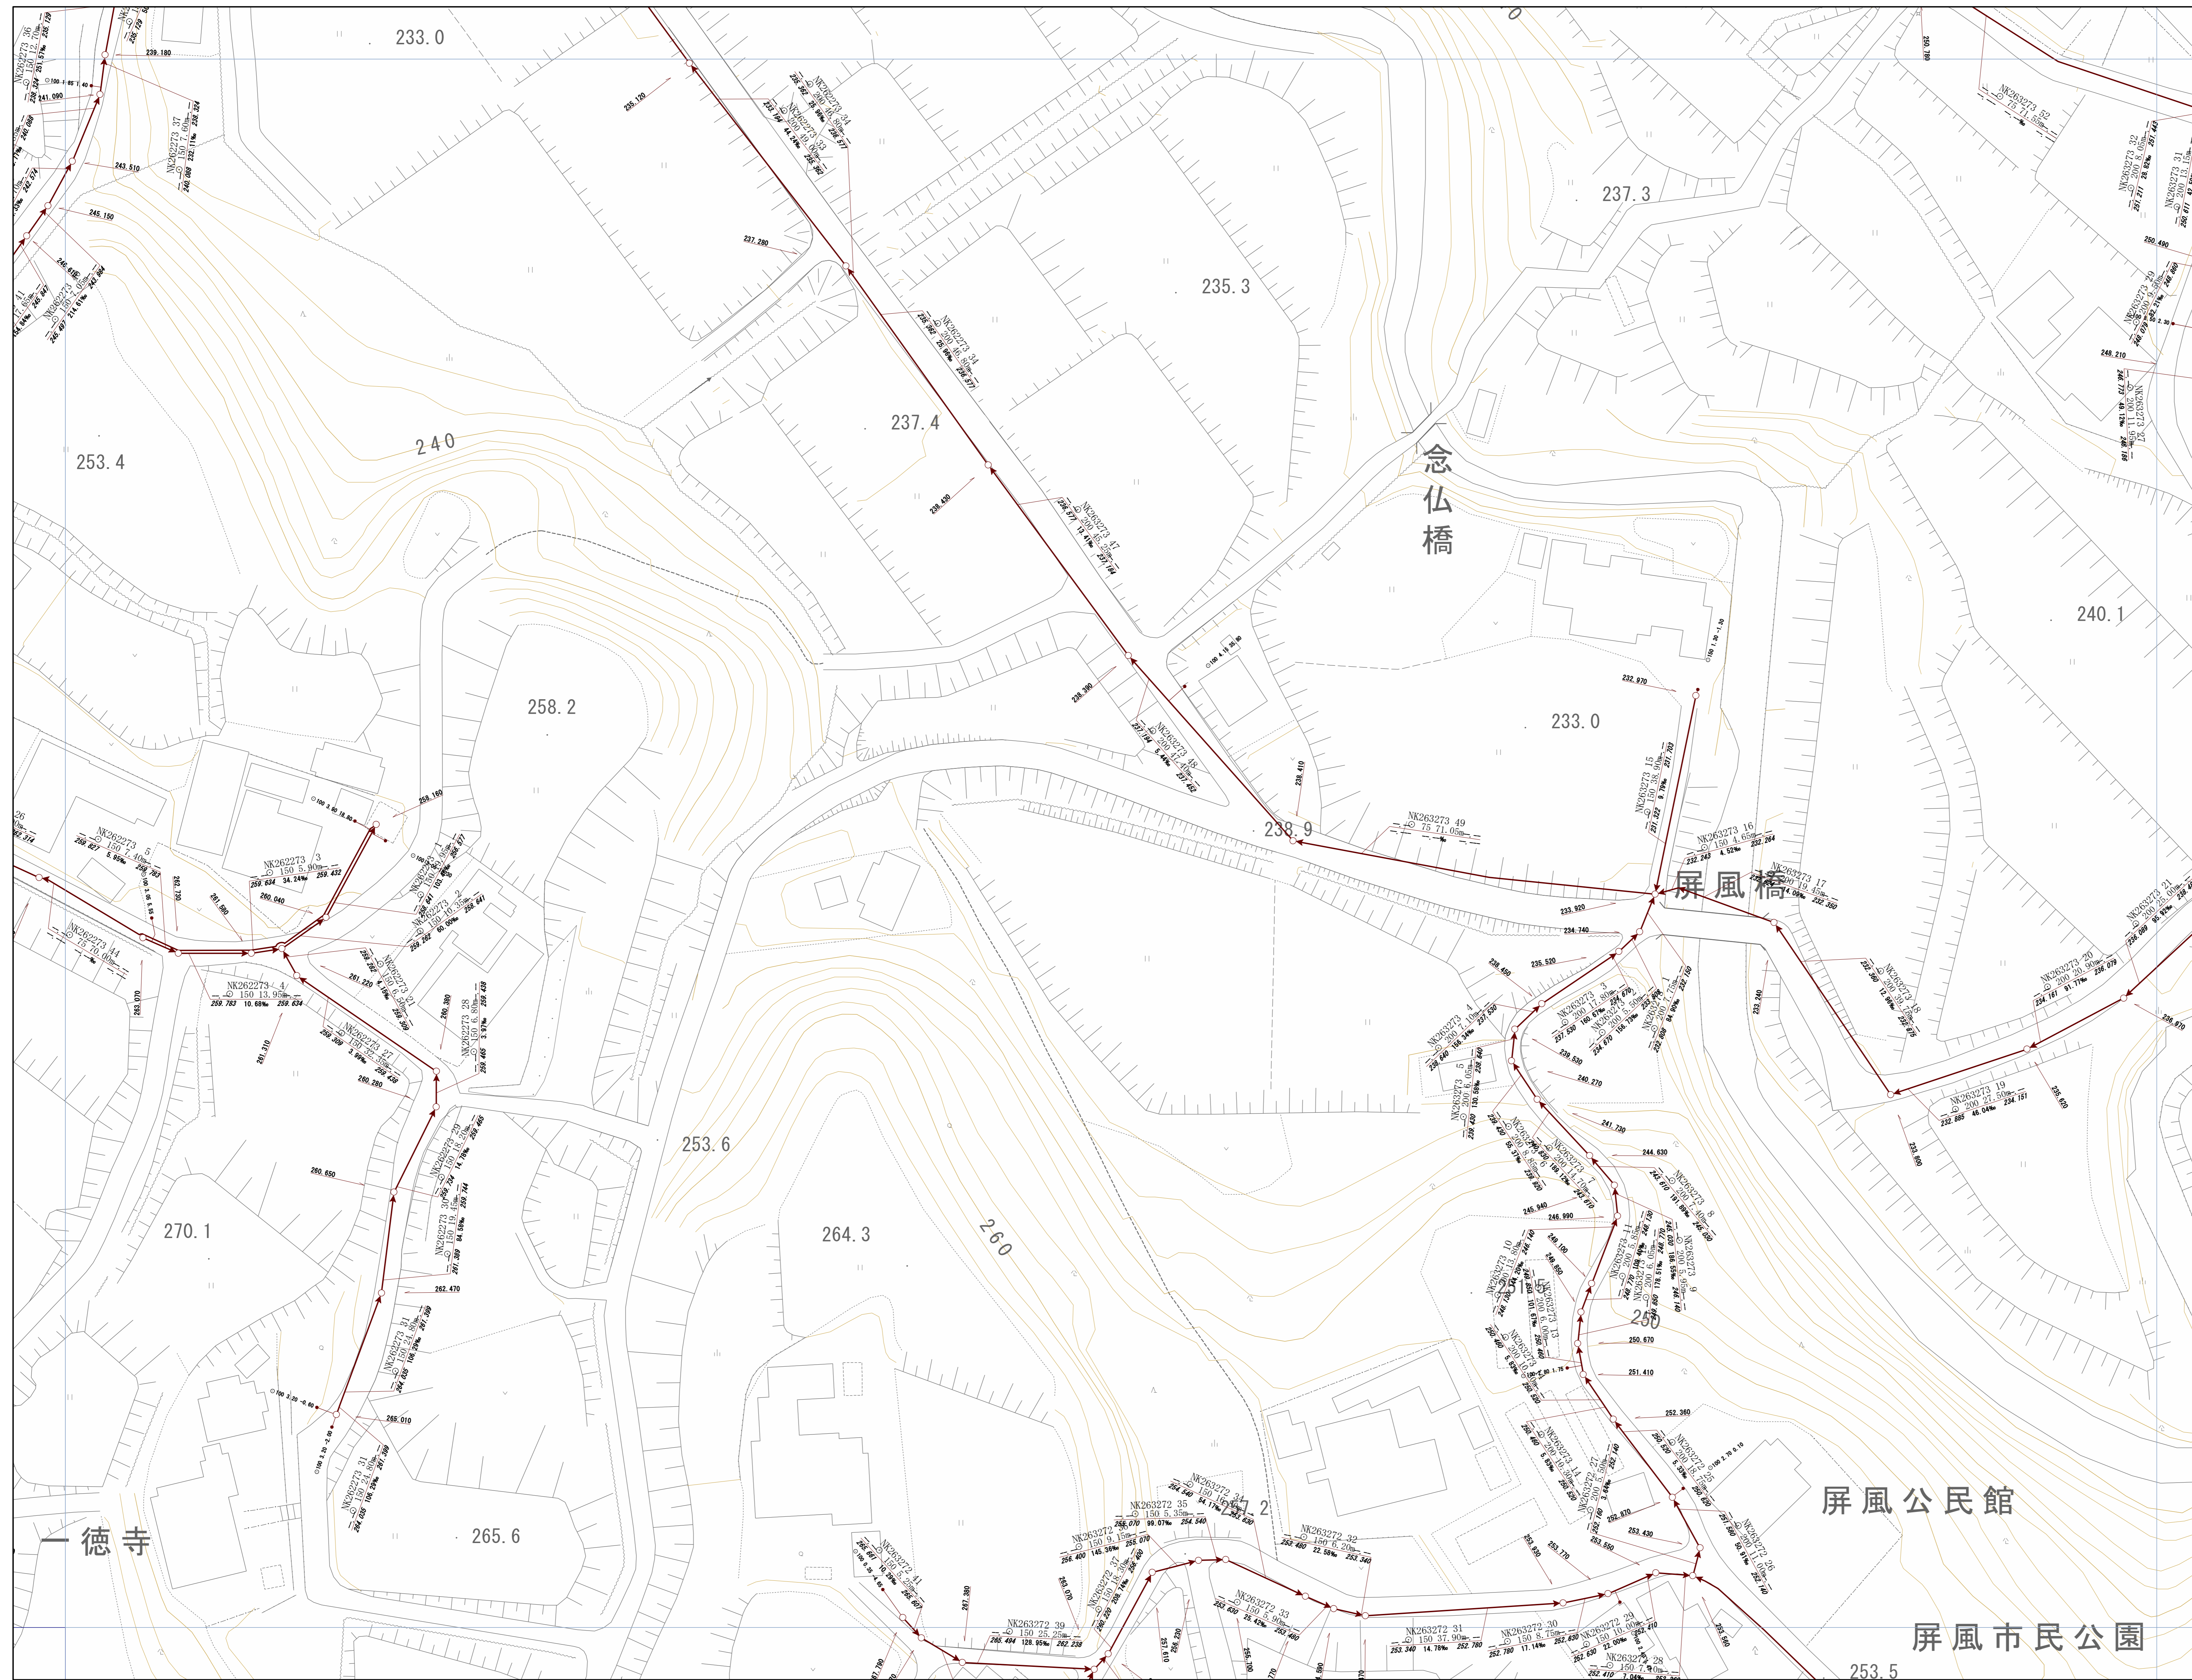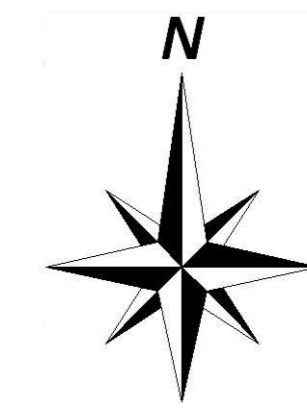



神戸市建設局
下水道部

1/500

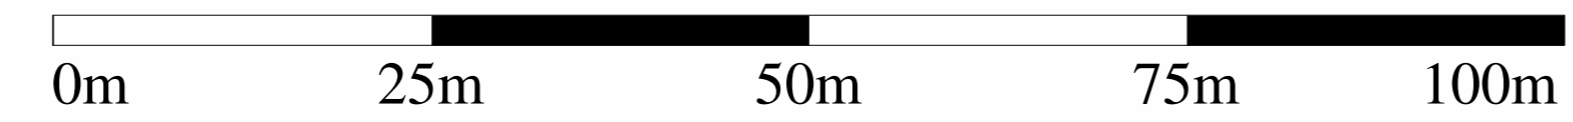


管路施設図

OF3951	OF3952	OF3953
OF3961	OF3962	OF3963
OF3971	OF3972	OF3973

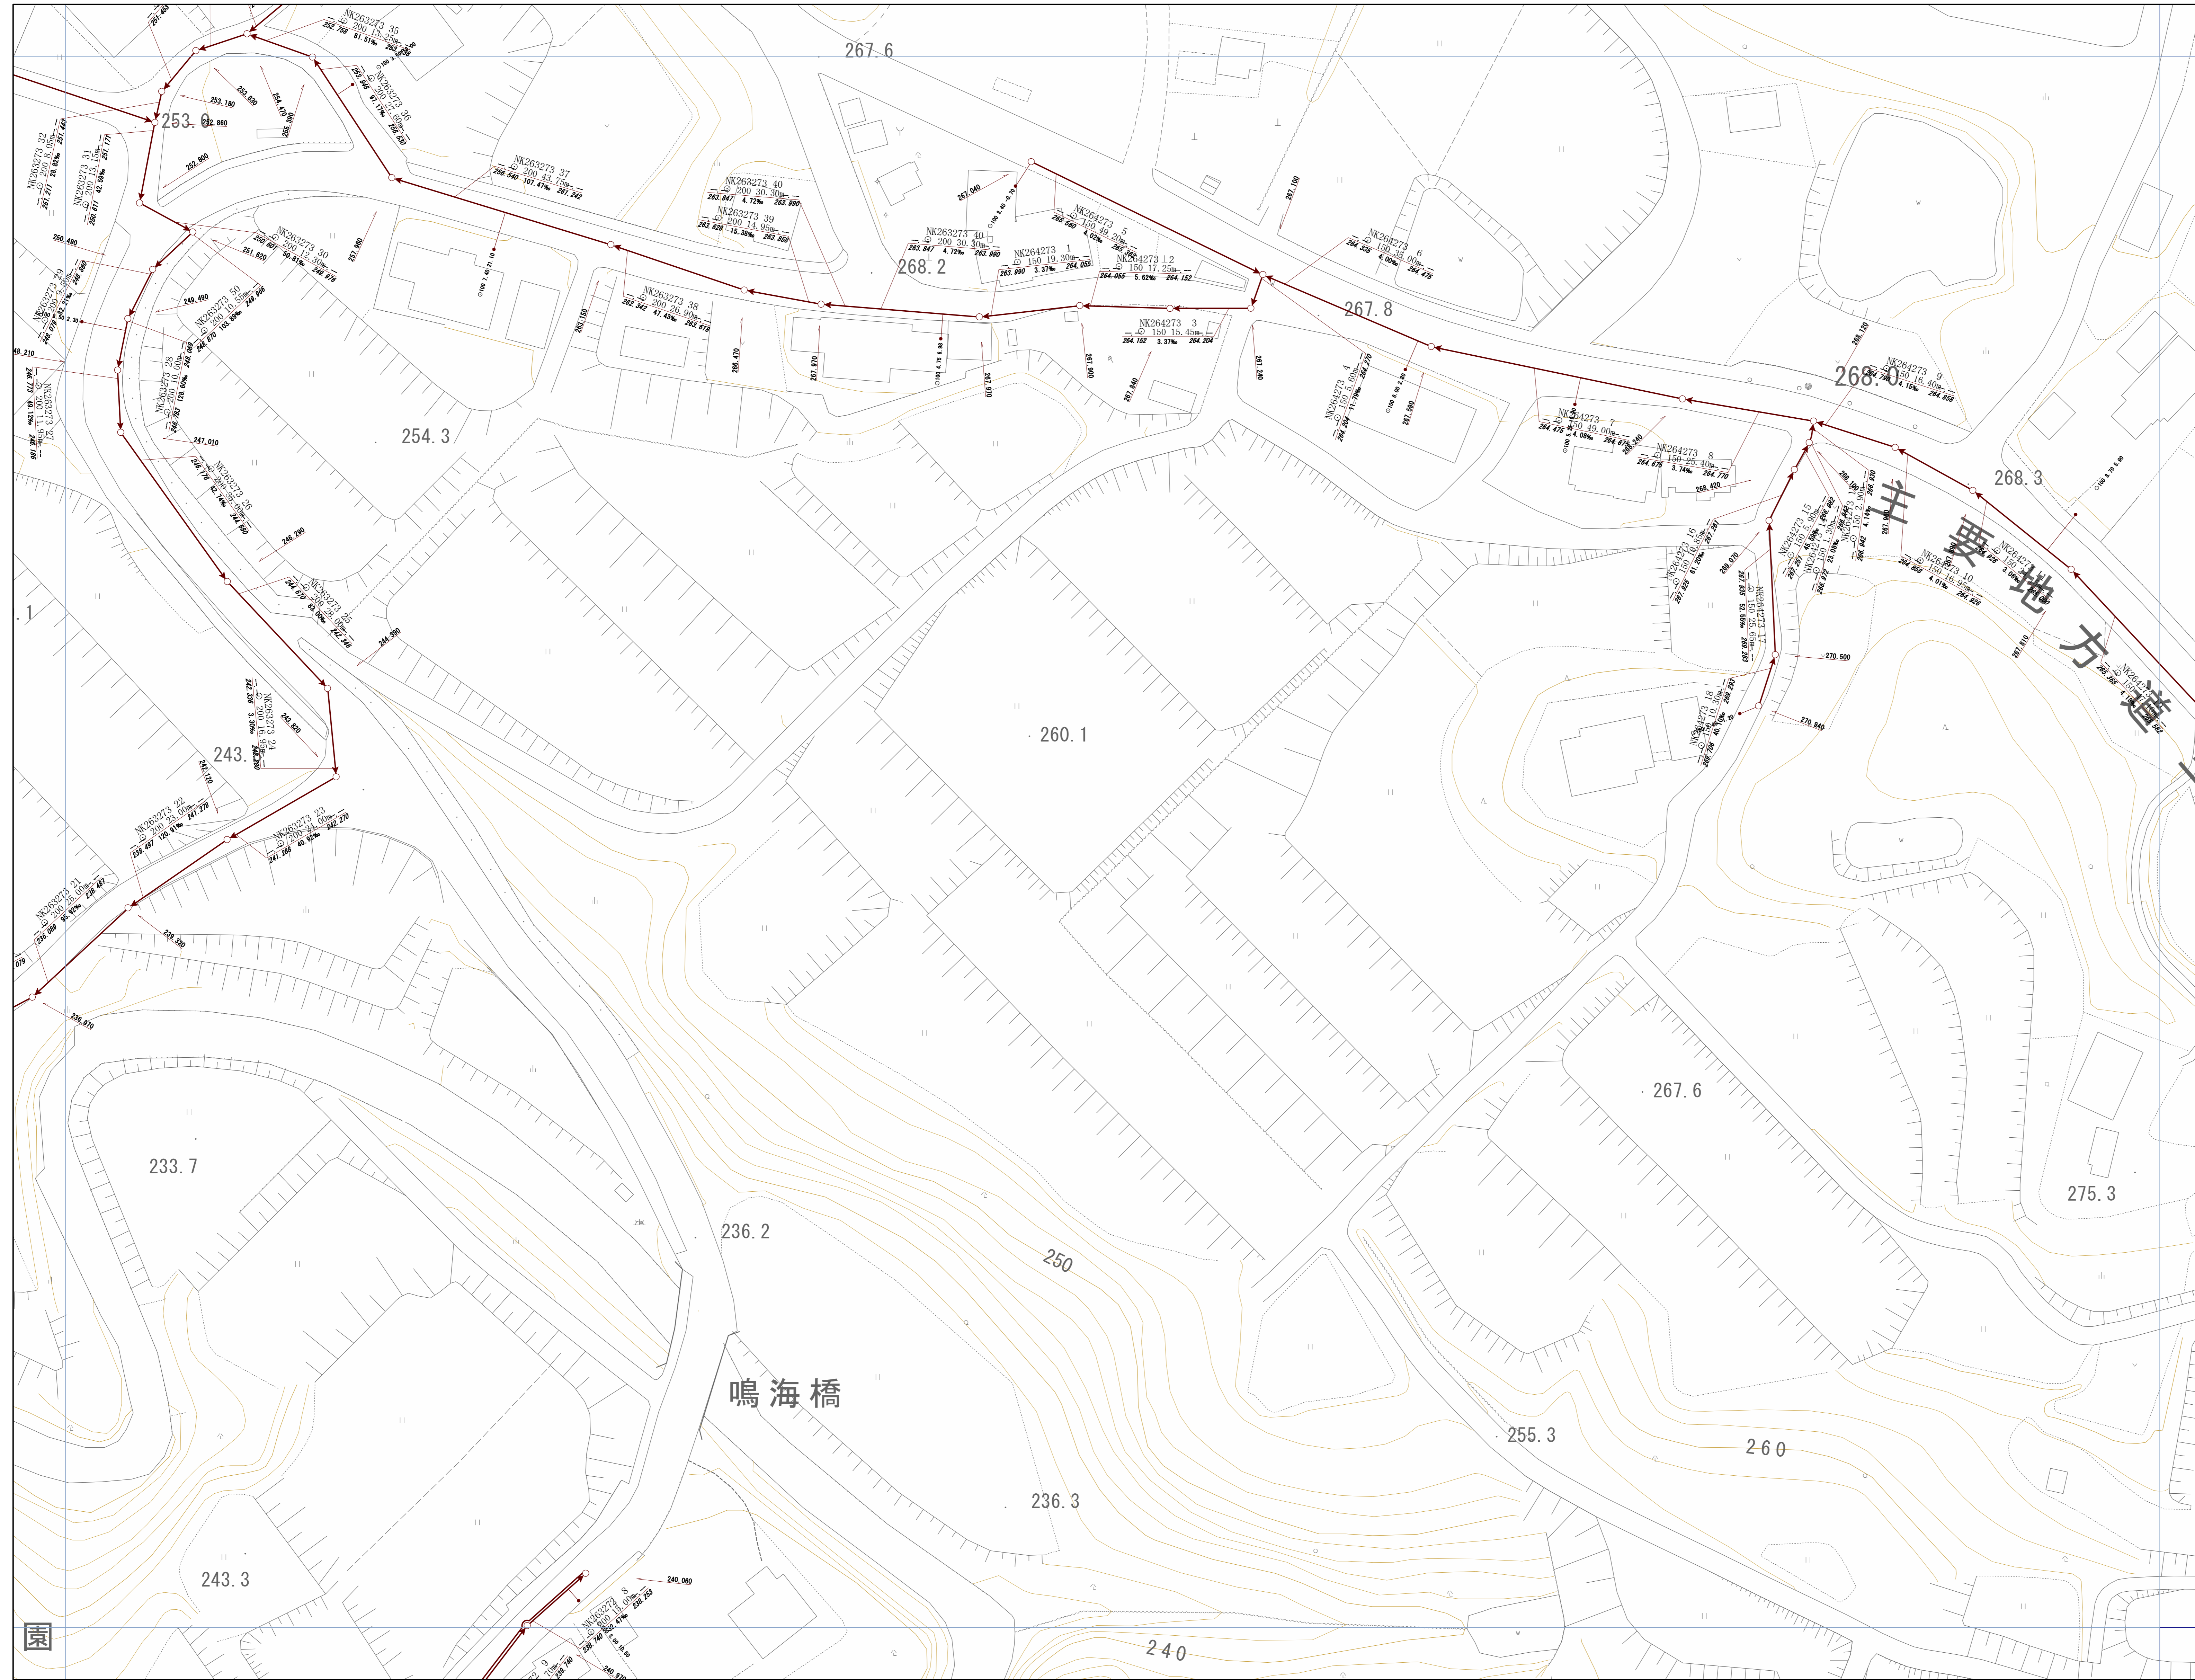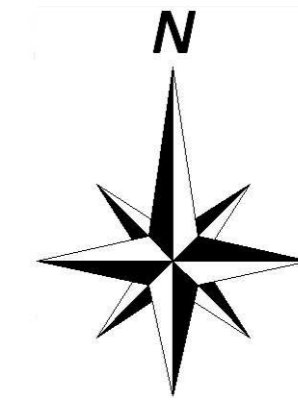


神戸市建設局
下水道部

1/500

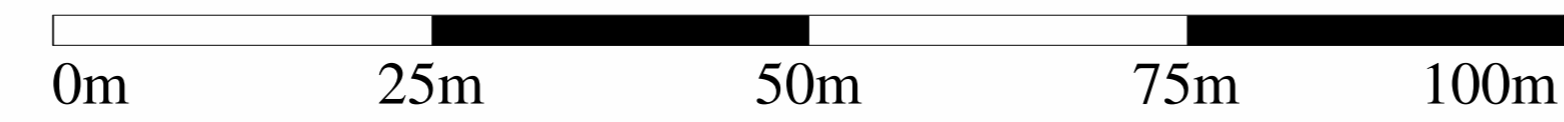


管路施設図

OF3952	OF3953	OF3954
OF3962	OF3963	OF3964
OF3972	OF3973	OF3974

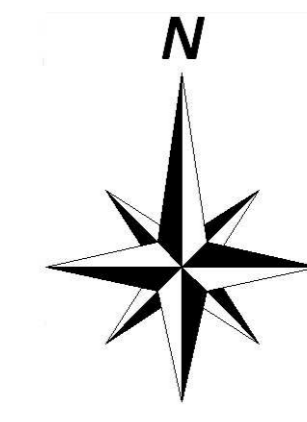


神戸市建設局
下水道部

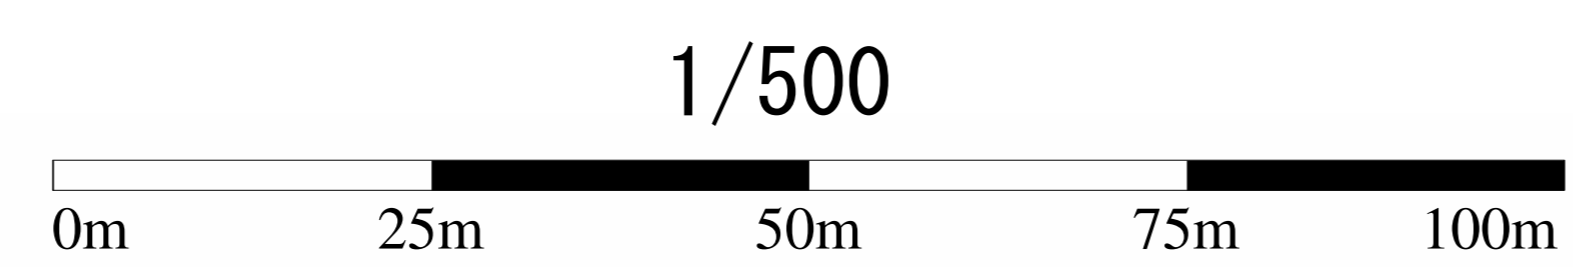


管路施設図




OF3960	OF3961	OF3962
OF3970	OF3971	OF3972
OF3980	OF3981	OF3982

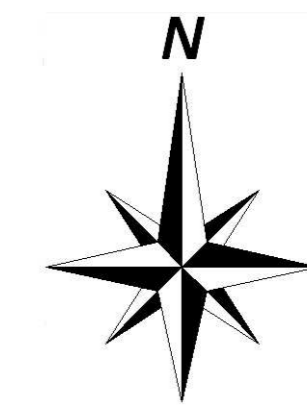


神戸市建設局
下水道部

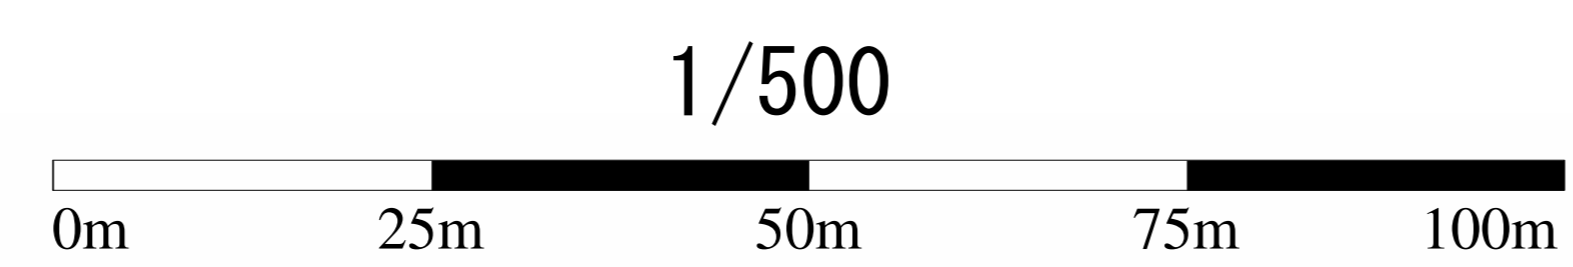


管路施設図

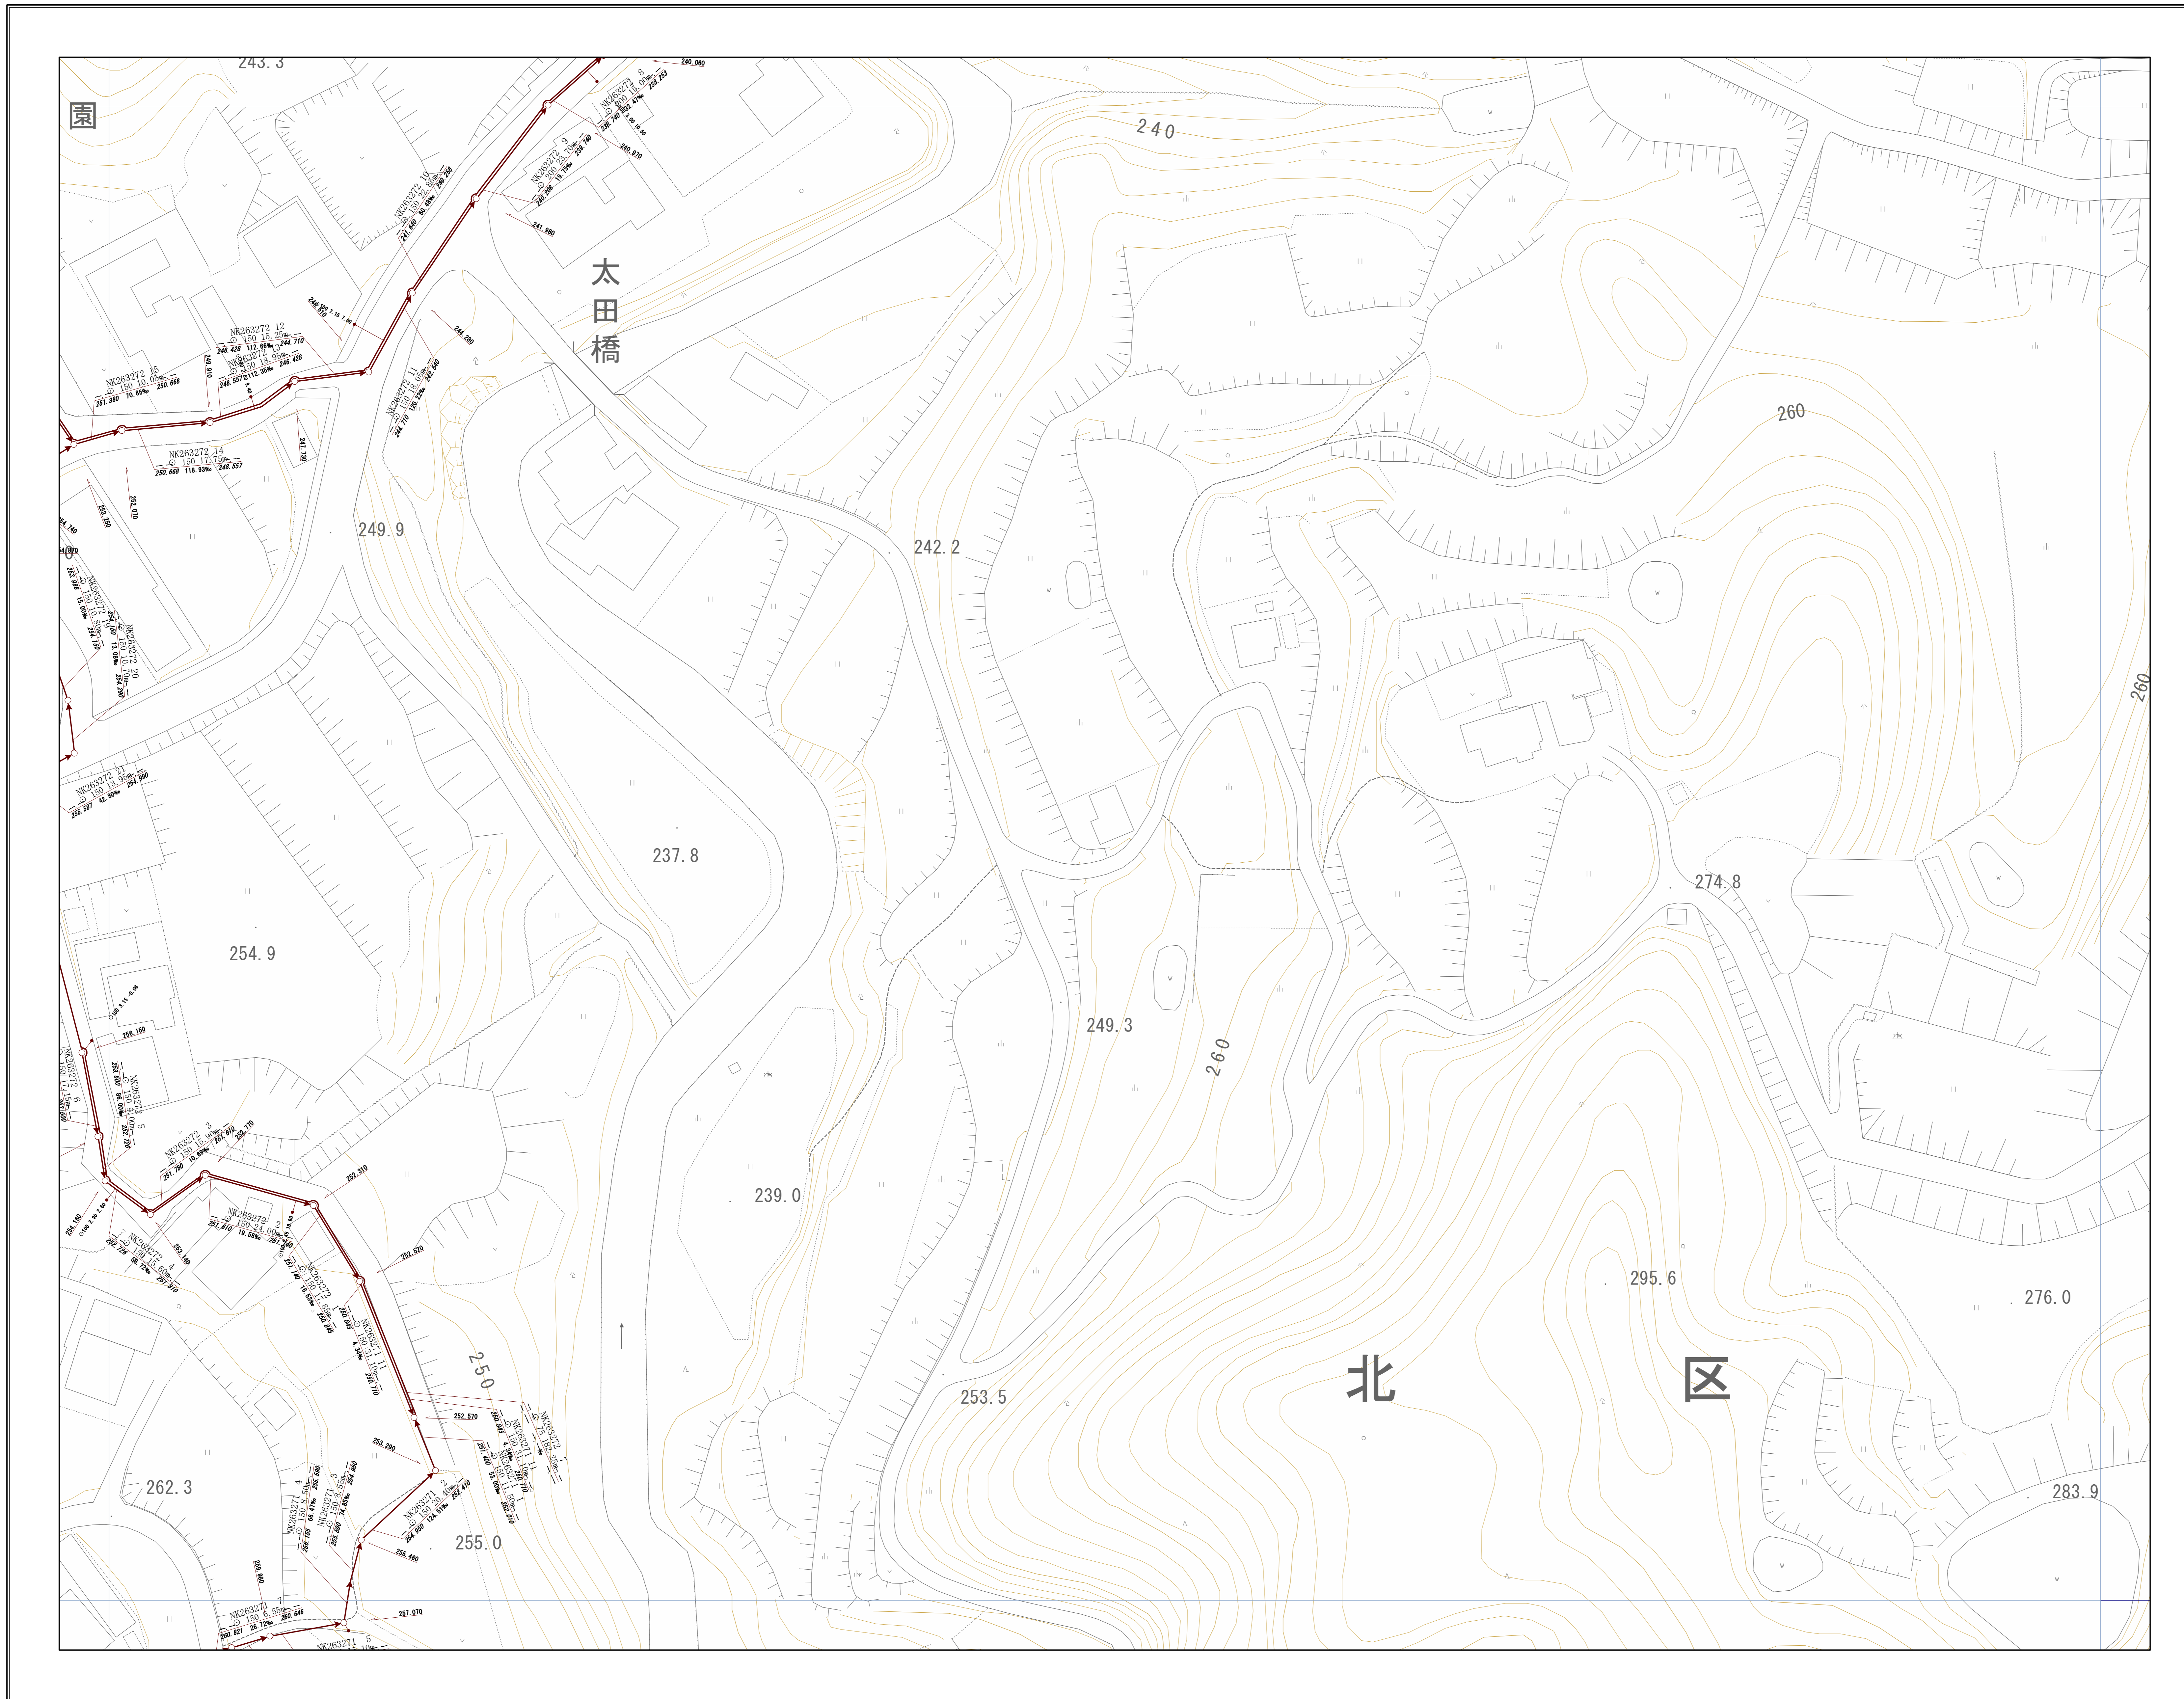


OF3961	OF3962	OF3963
OF3971	OF3972	OF3973
OF3981	OF3982	OF3983

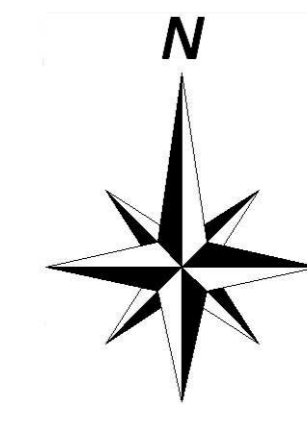


神戸市建設局
下水道部

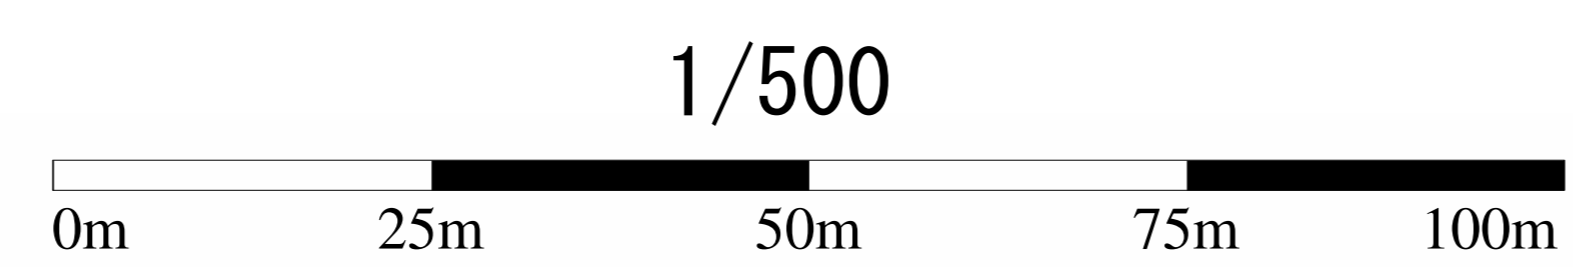


管路施設図

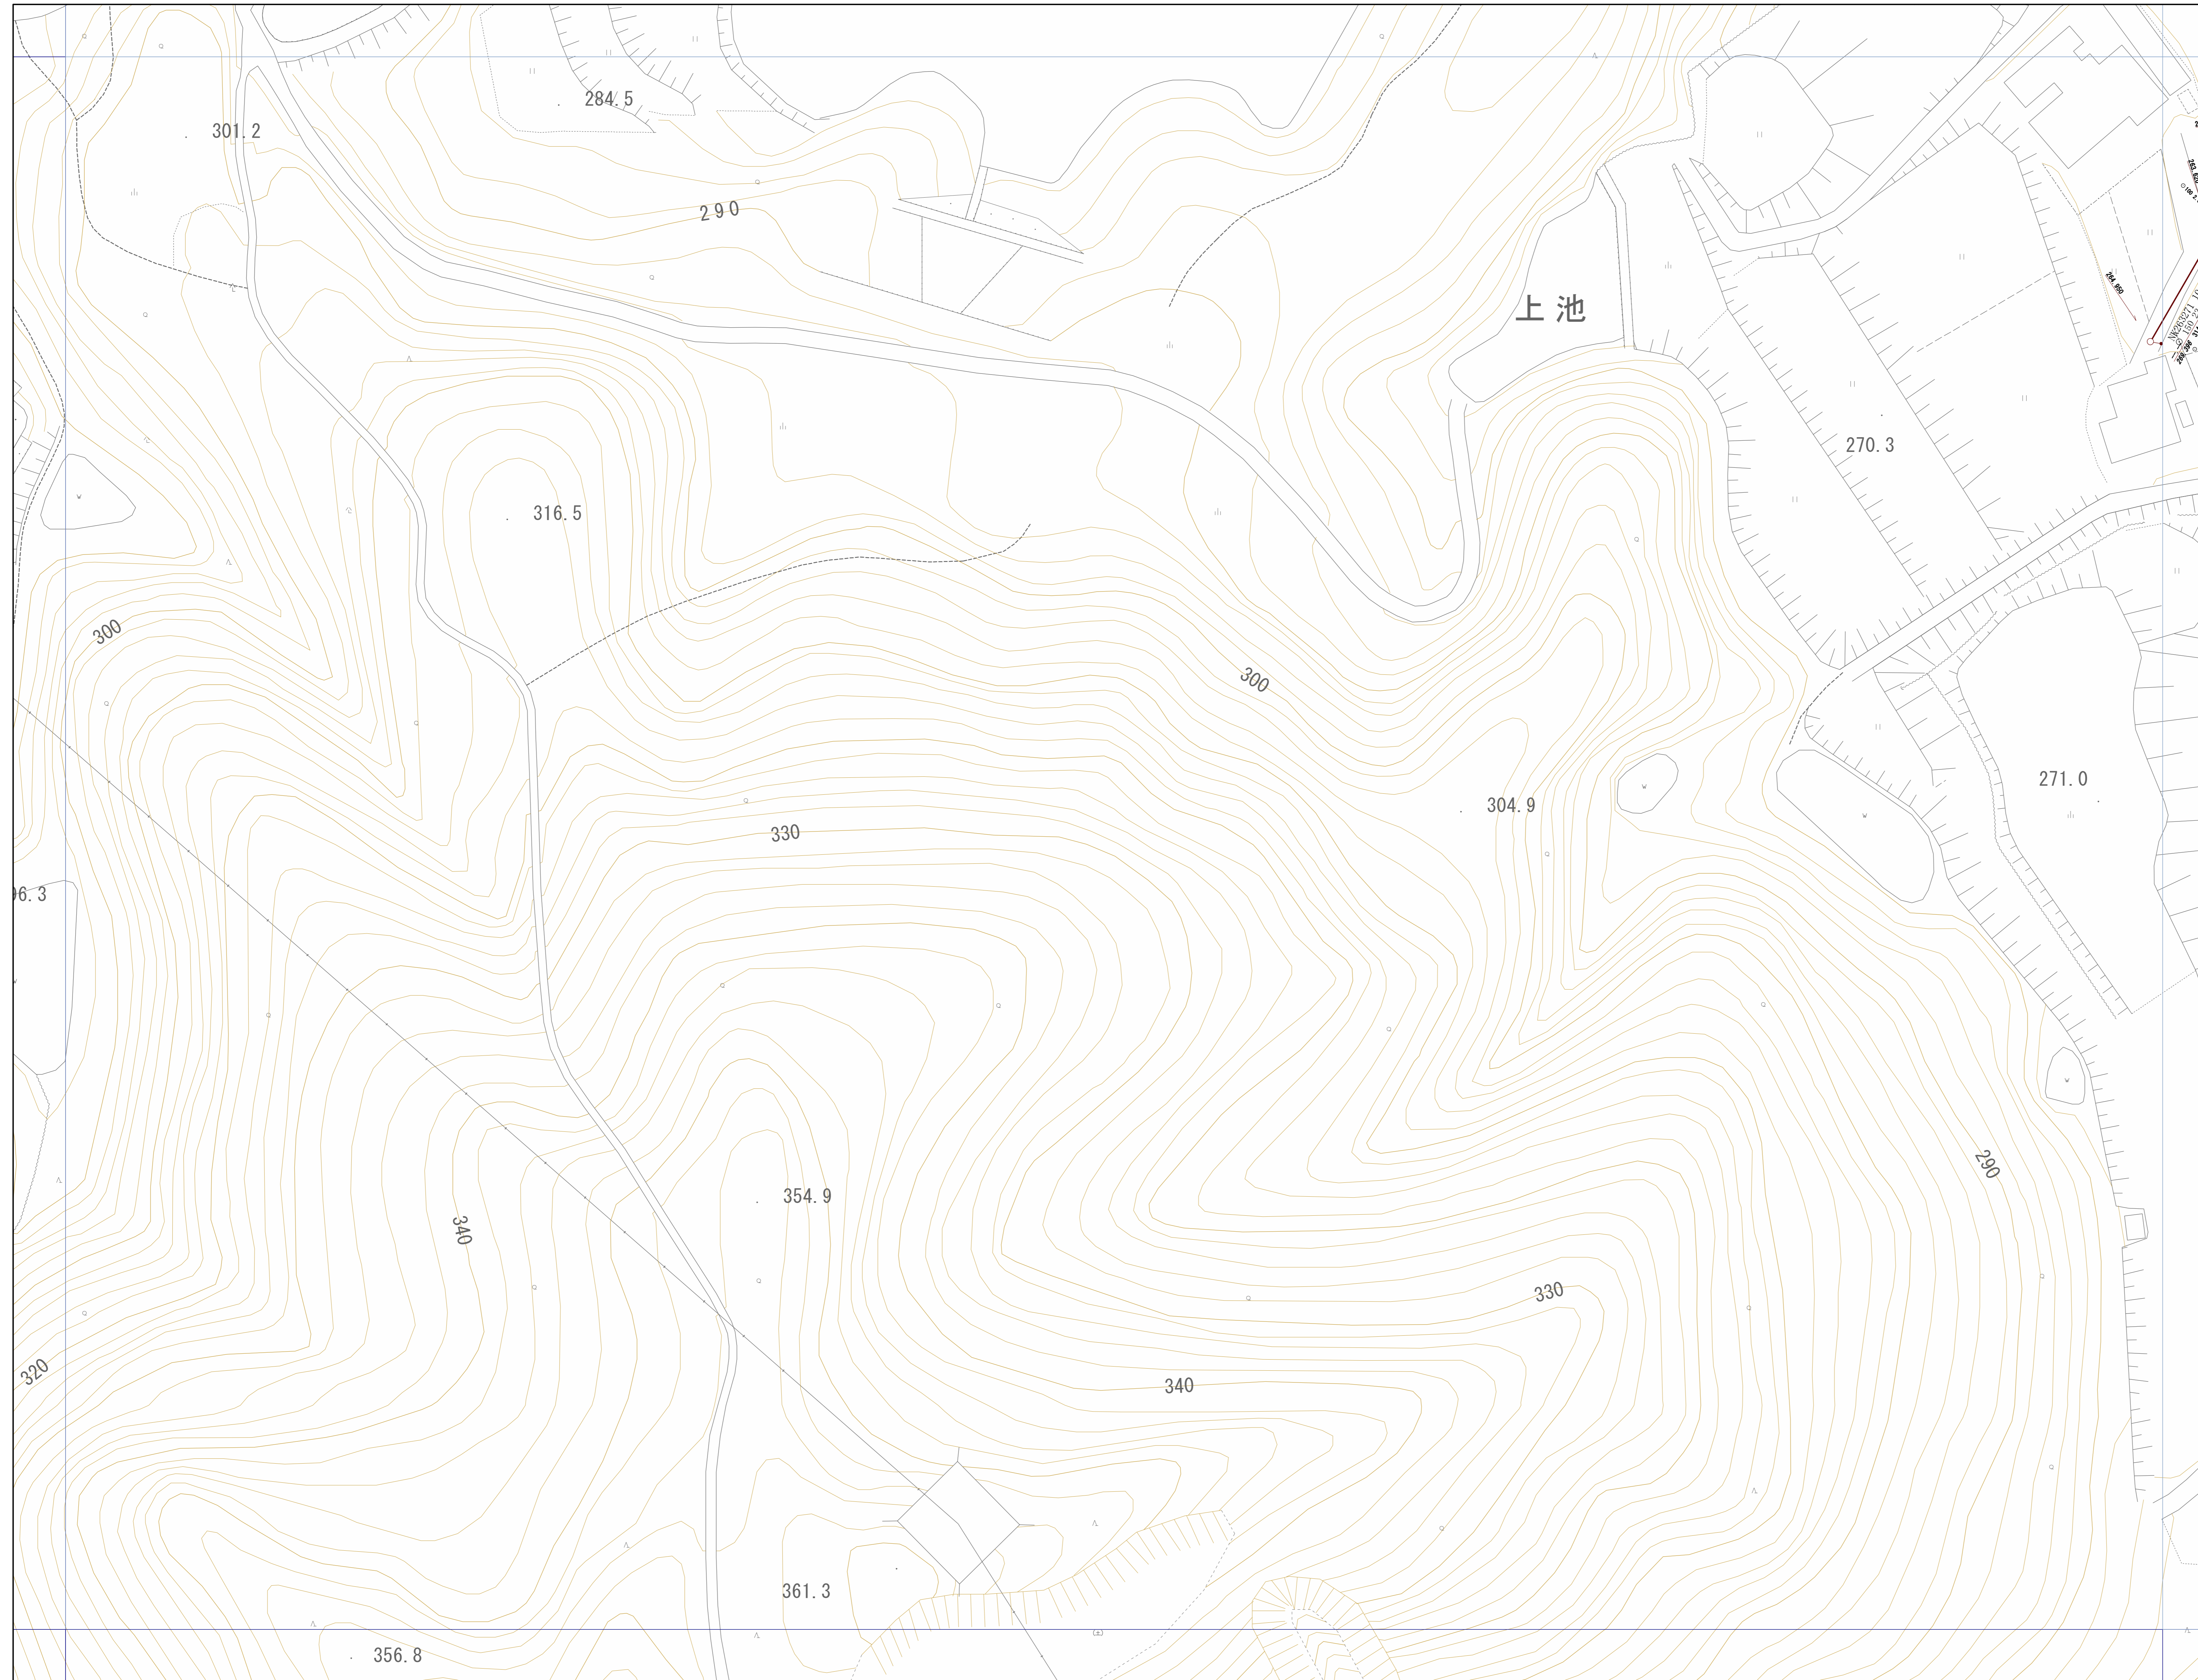


OF3970	OF3971	OF3972
OF3980	OF3981	OF3982
OF3990	OF3991	OF3992

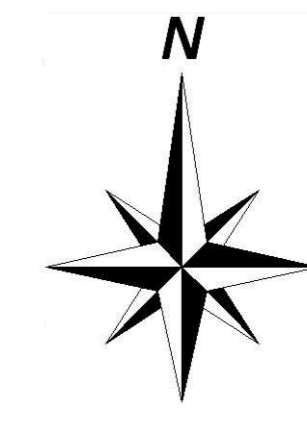


神戸市建設局
下水道部

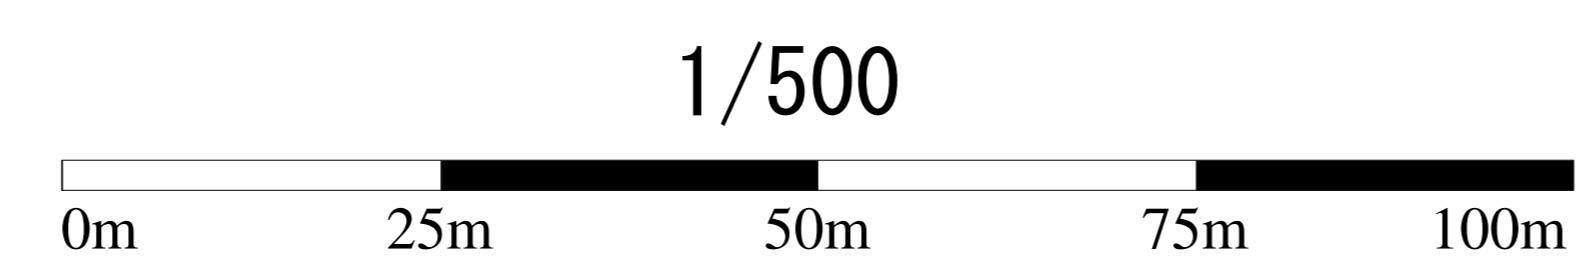

管路施設図

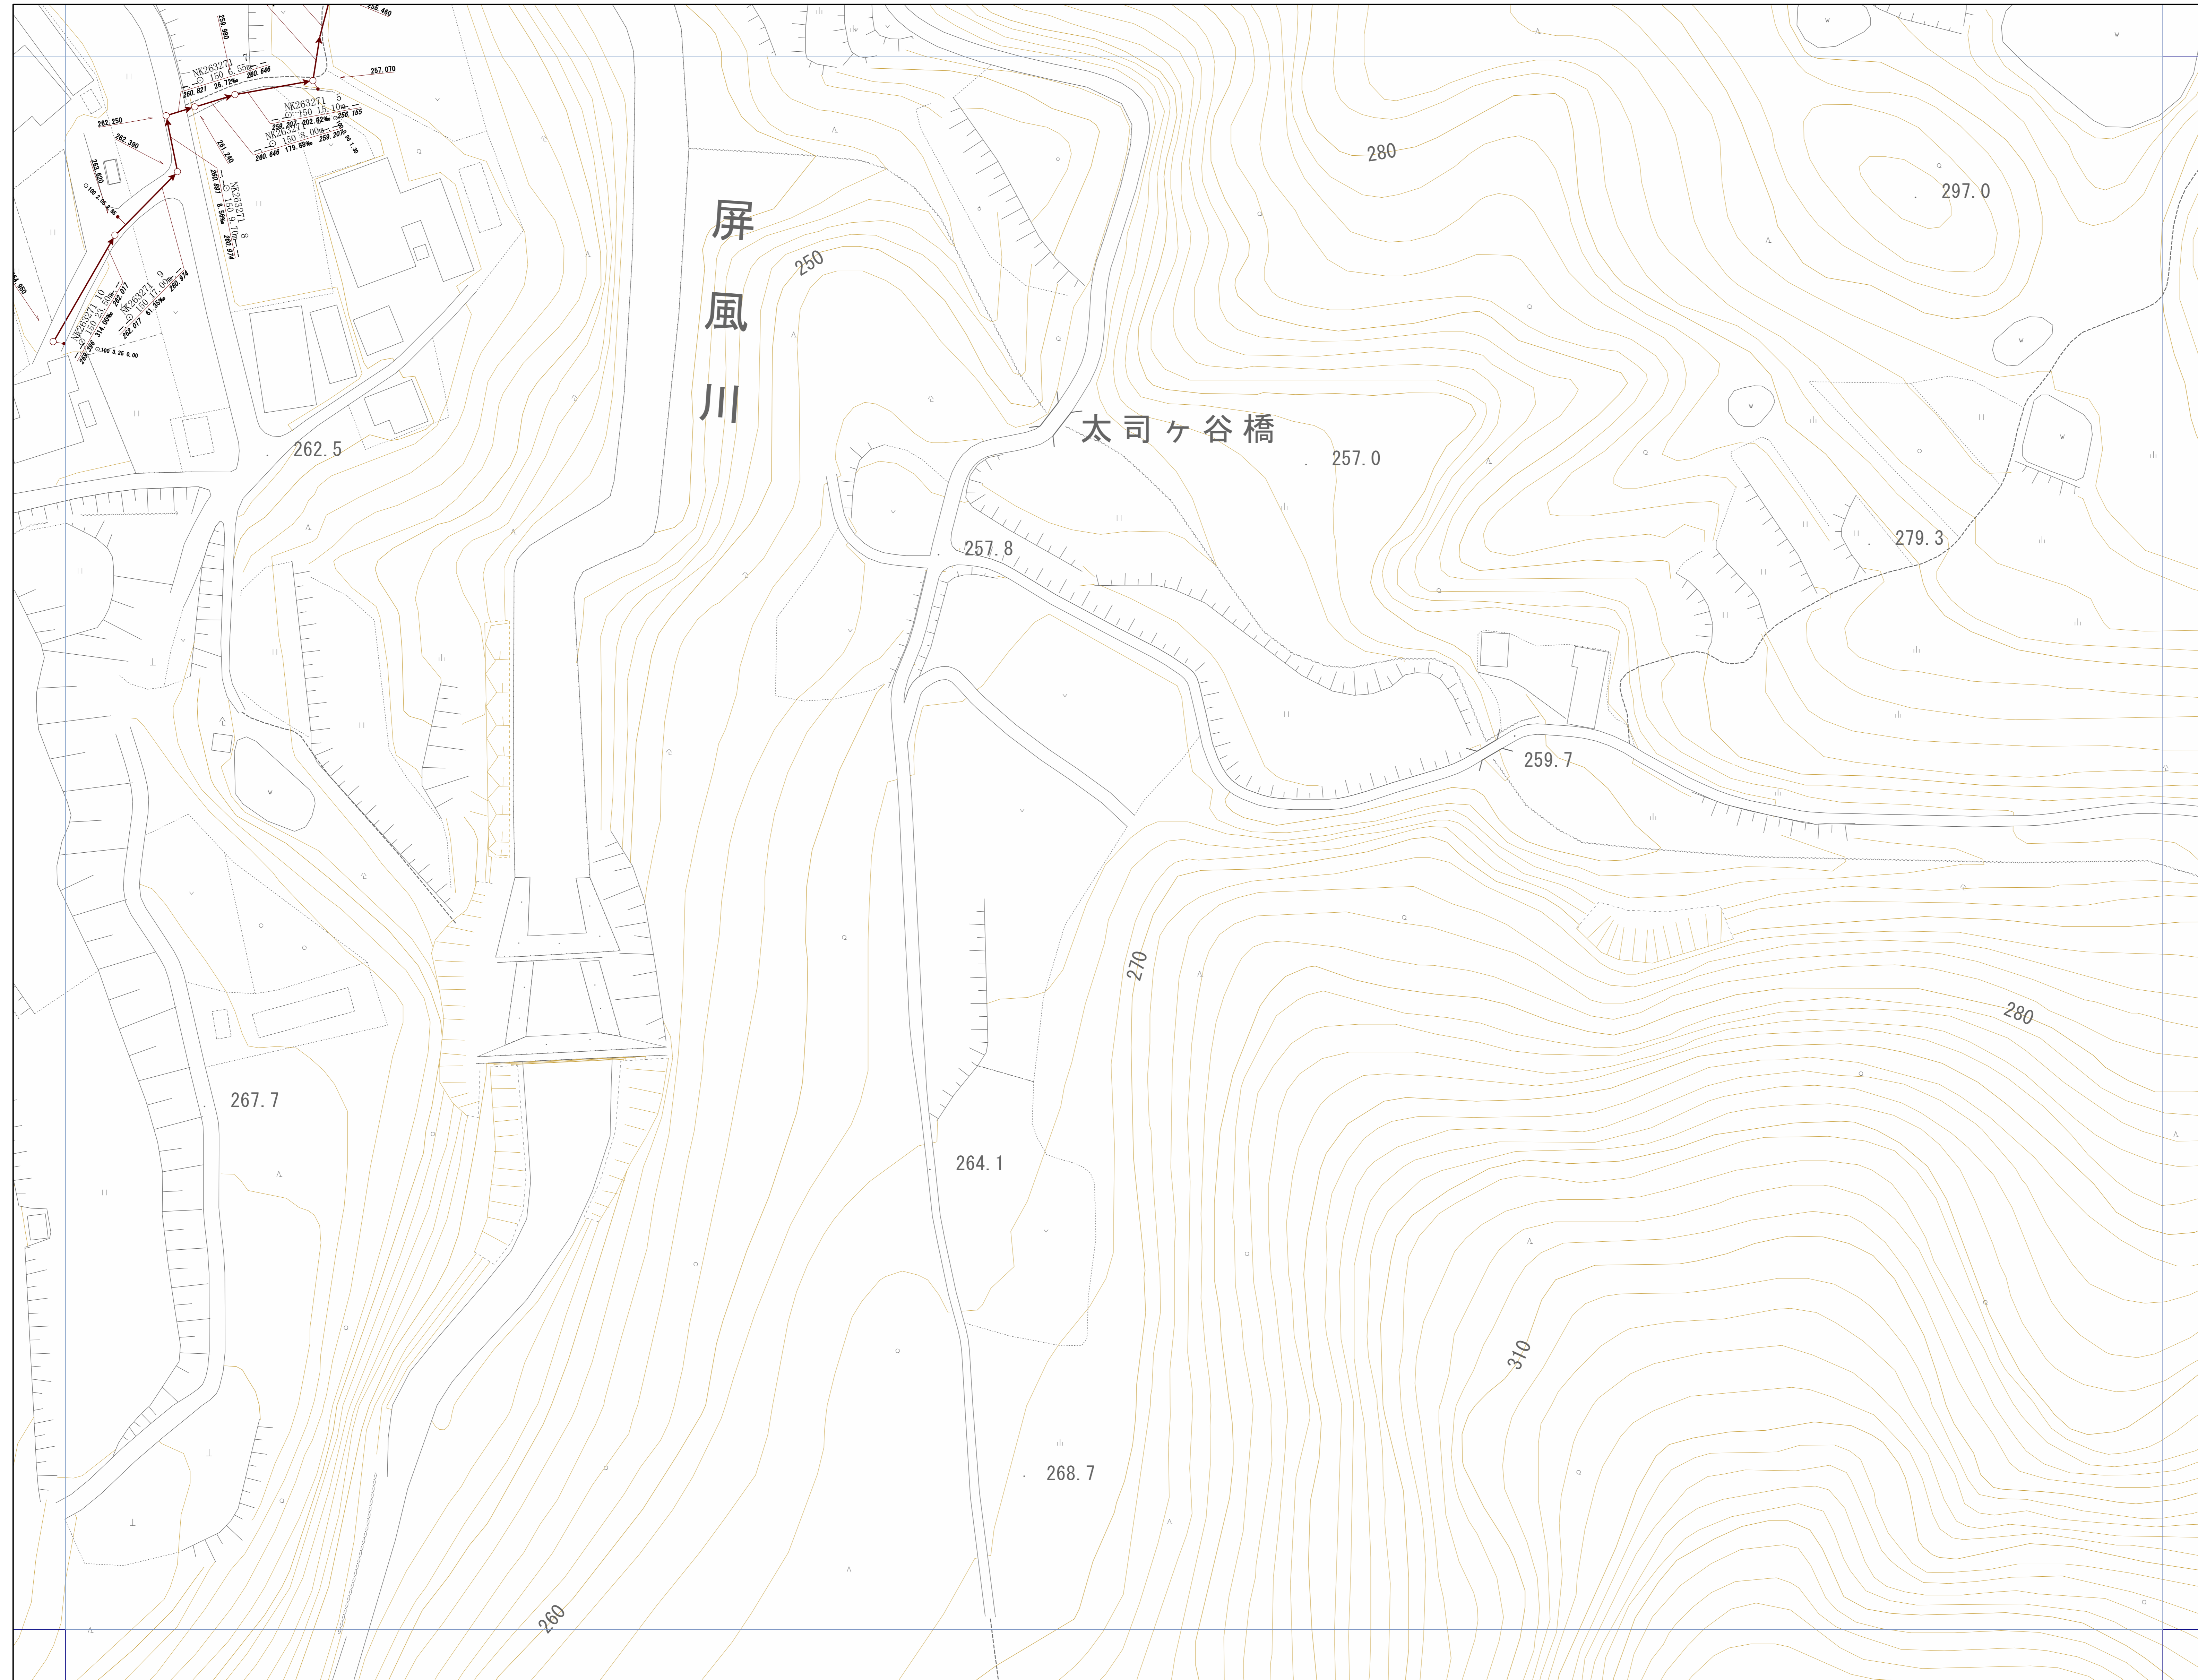

OF3971	OF3972	OF3973
OF3981	OF3982	OF3983
OF3991	OF3992	OF3993

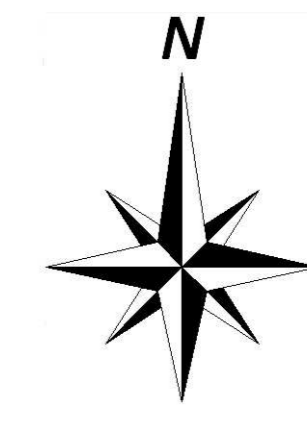

神戸市建設局
下水道部

