




# 管路施設図

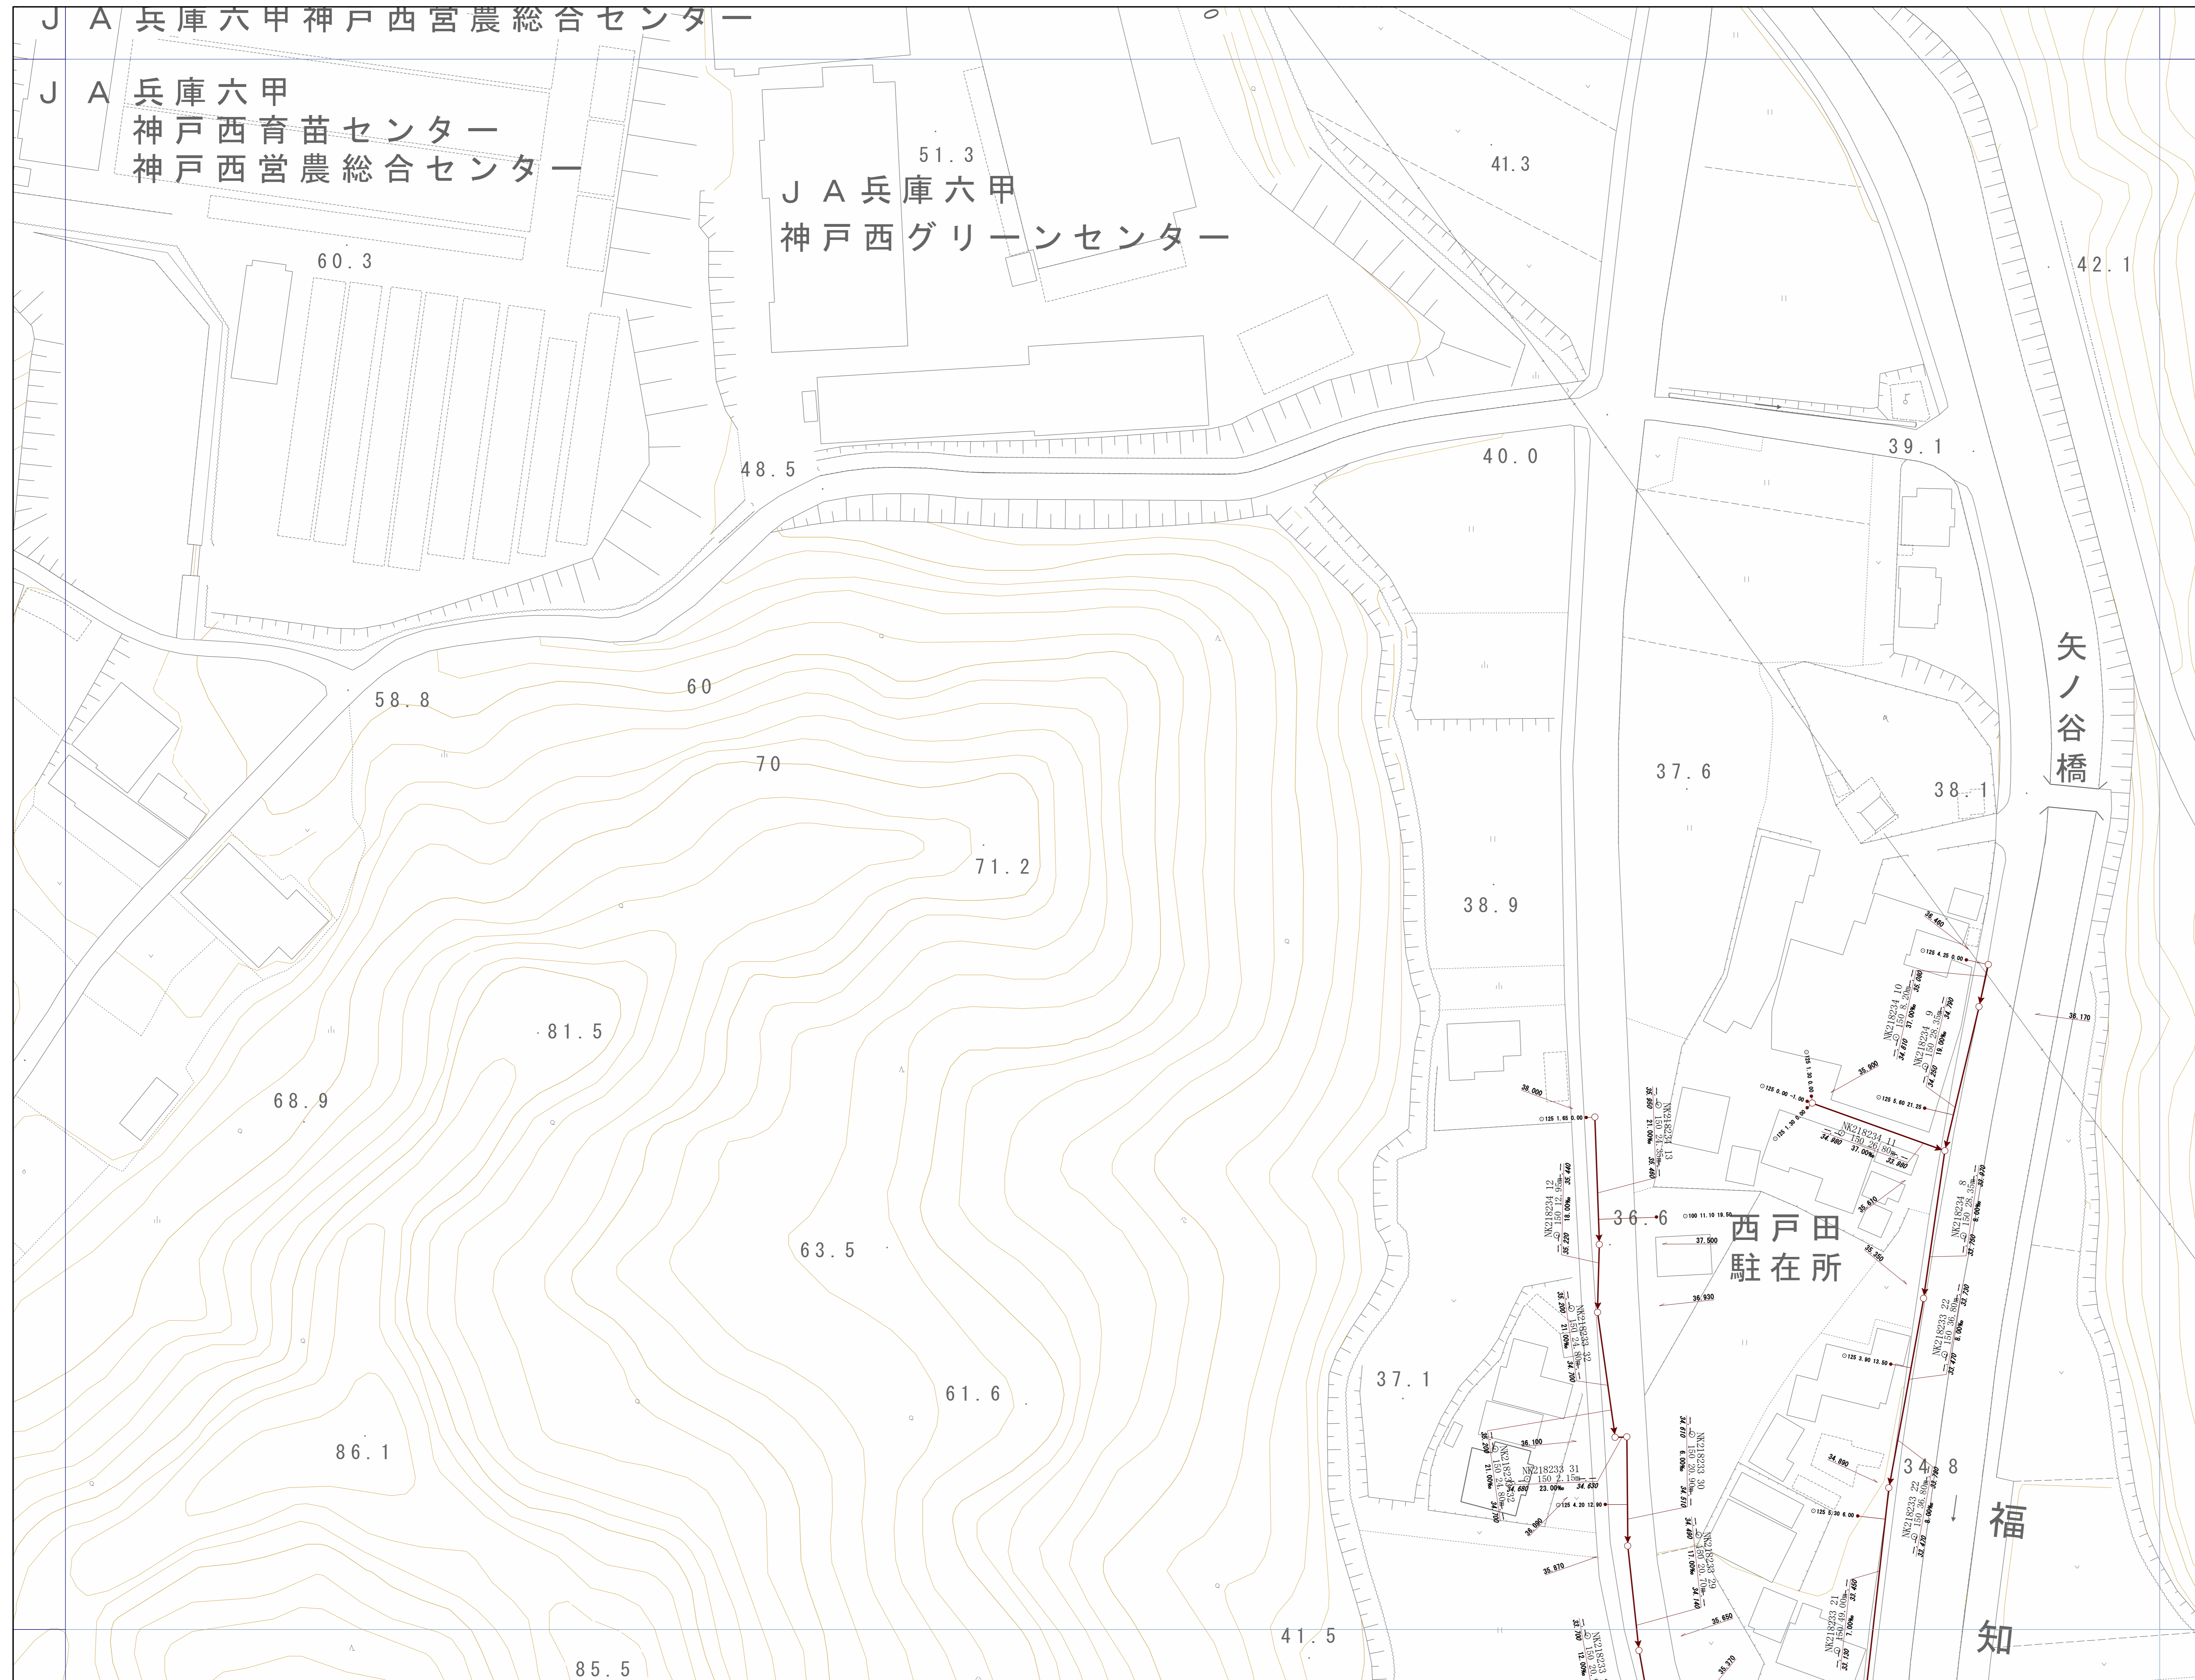

OF7445	OF7446	OF7447
OF7455	OF7456	OF7457
OF7465	OF7466	OF7467

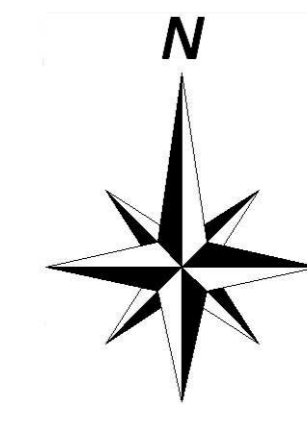


神戸市建設局下水道部

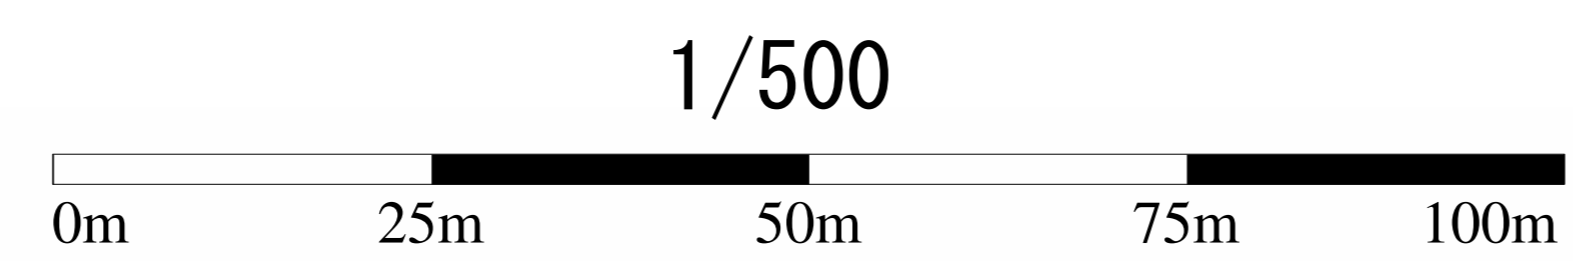





# 管路施設図

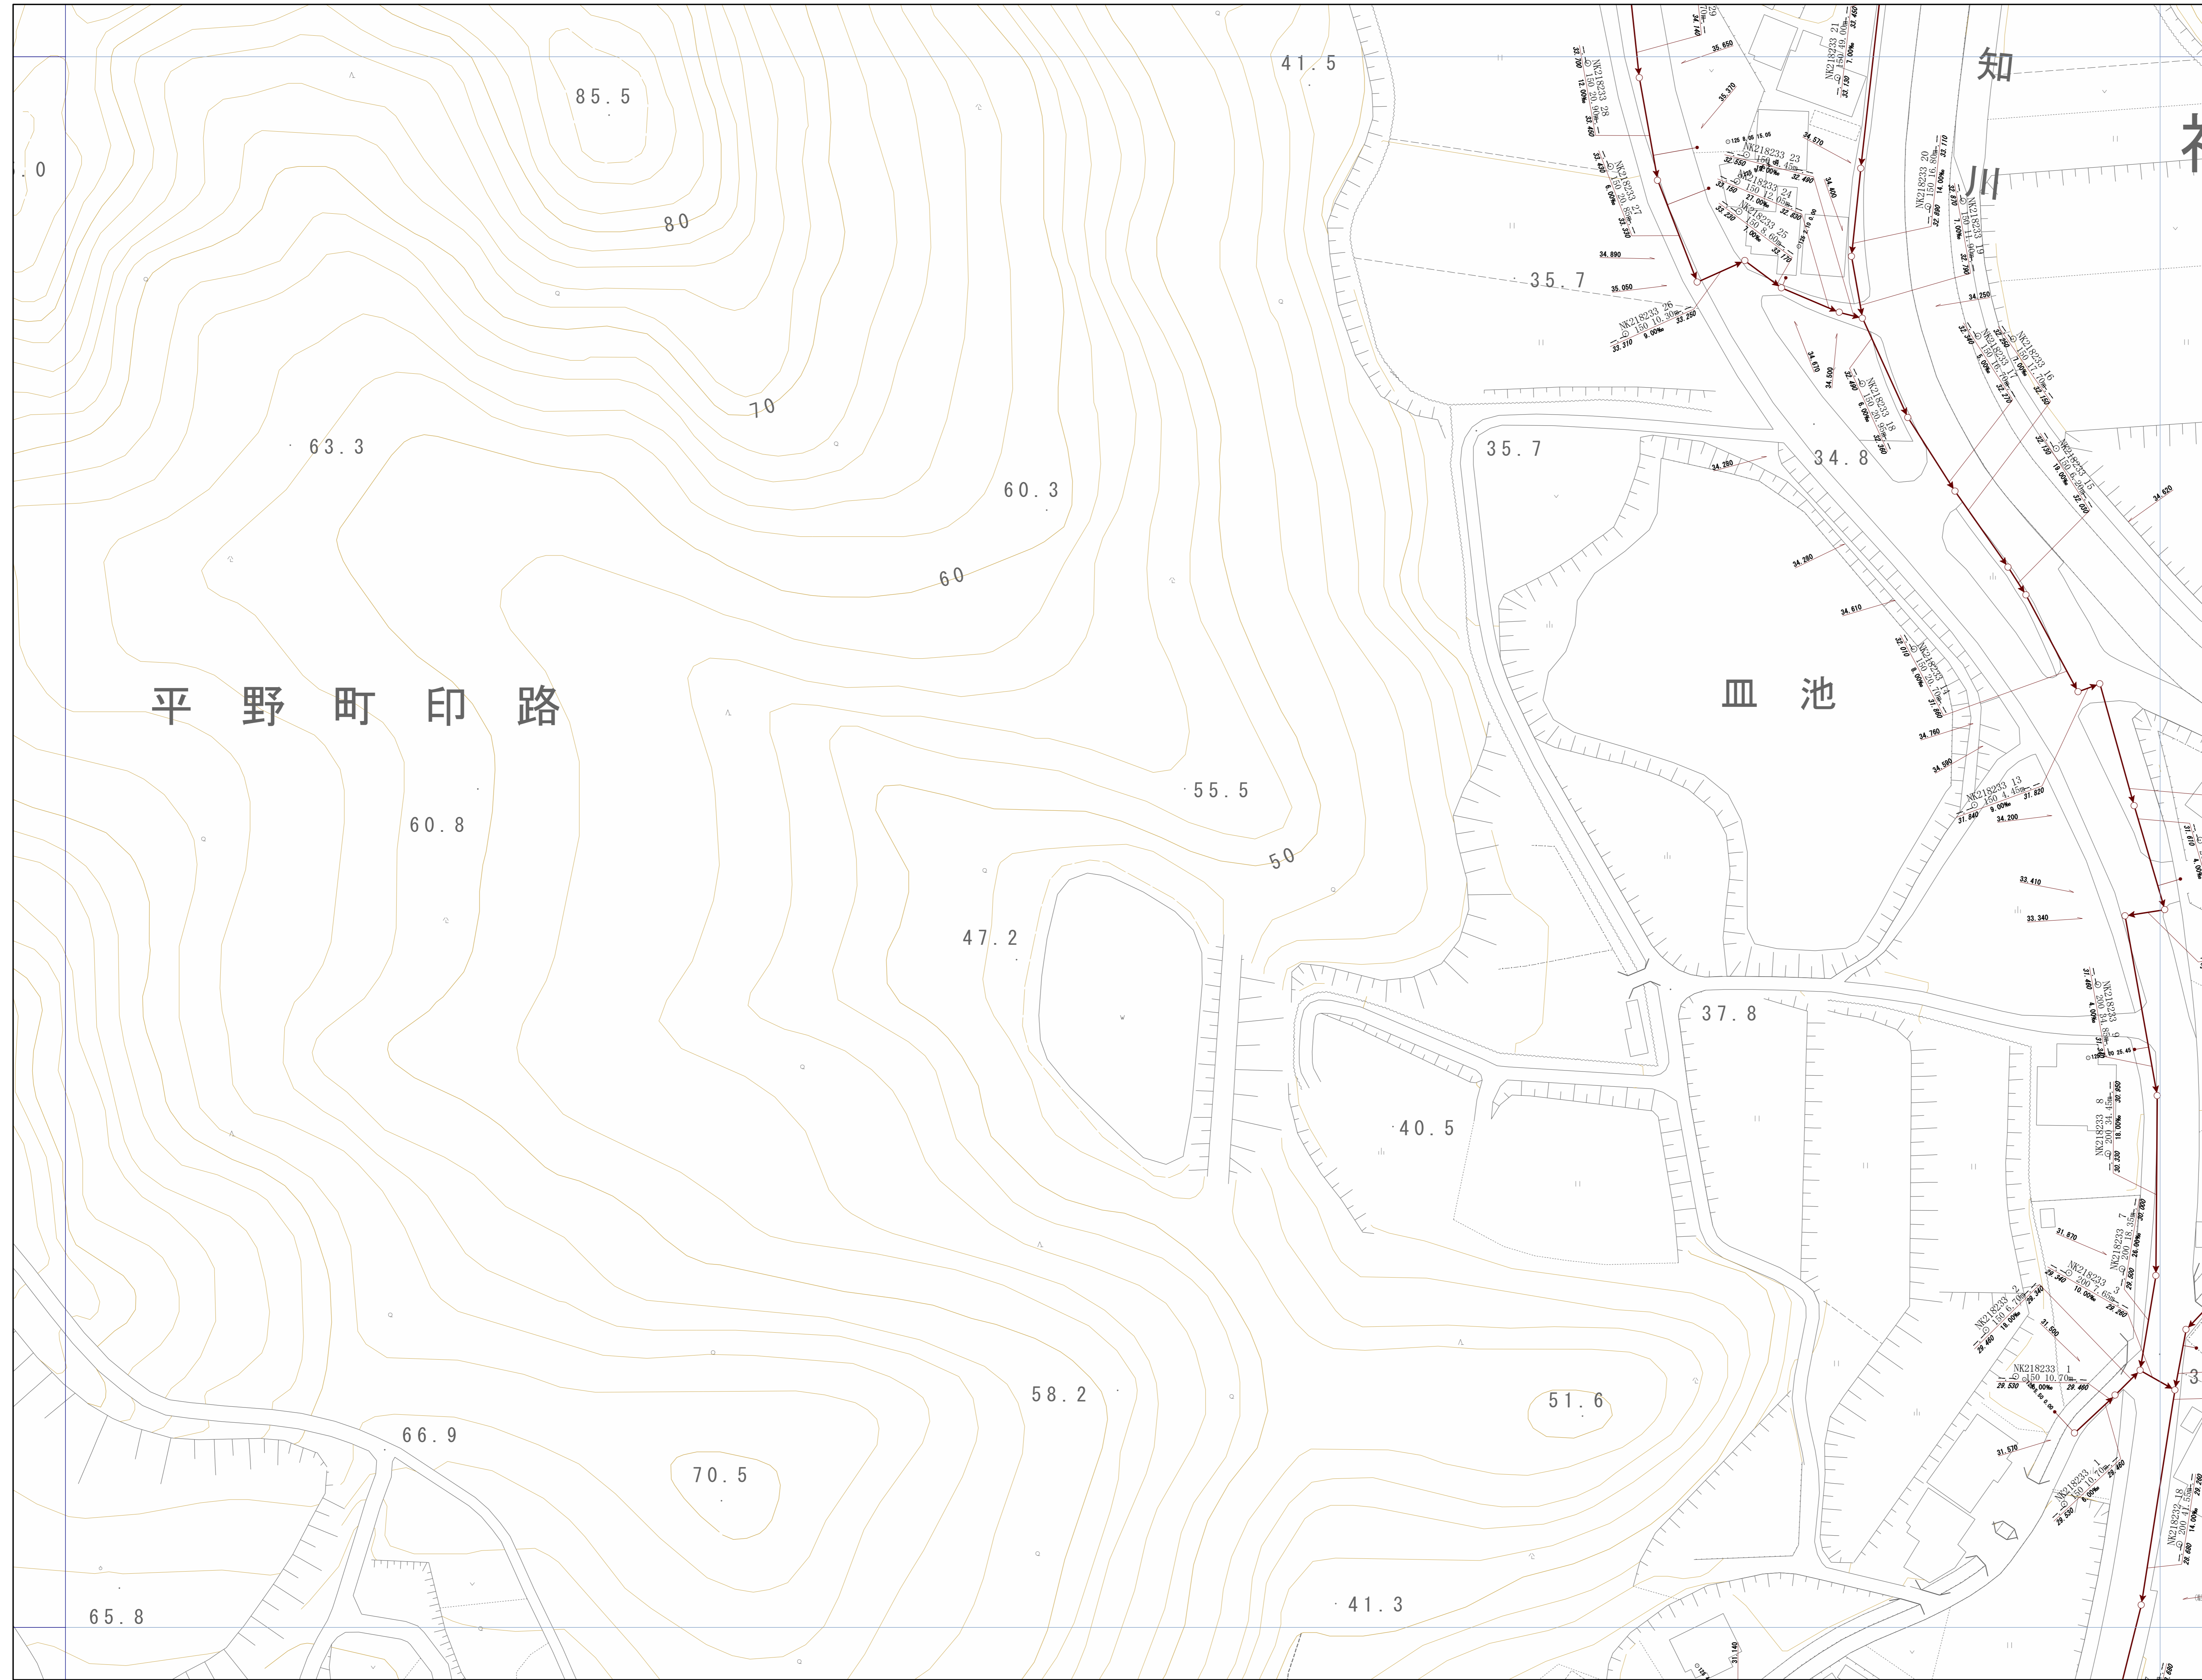

OF7455	OF7456	OF7457
OF7465	OF7466	OF7467
OF7475	OF7476	OF7477

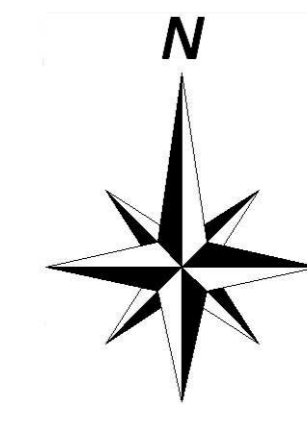



神戸市建設局下水道部

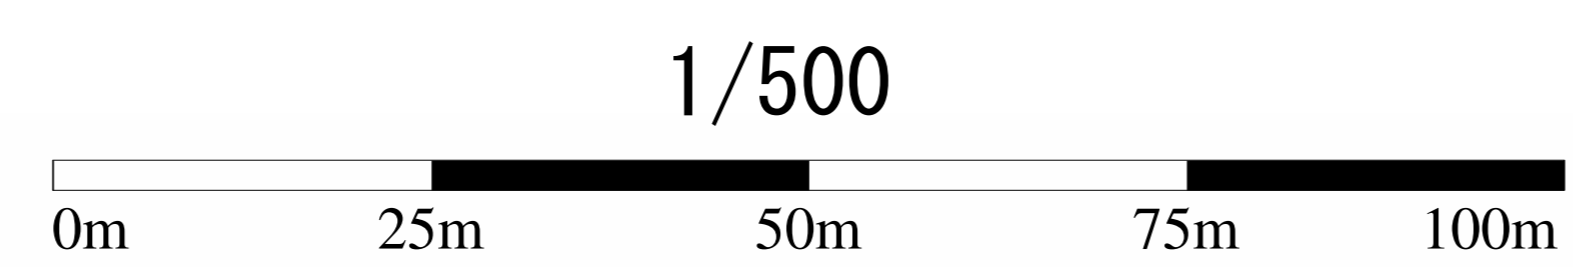




# 管路施設図

OF7456	OF7457	OF7458
OF7466	OF7467	OF7468
OF7476	OF7477	OF7478

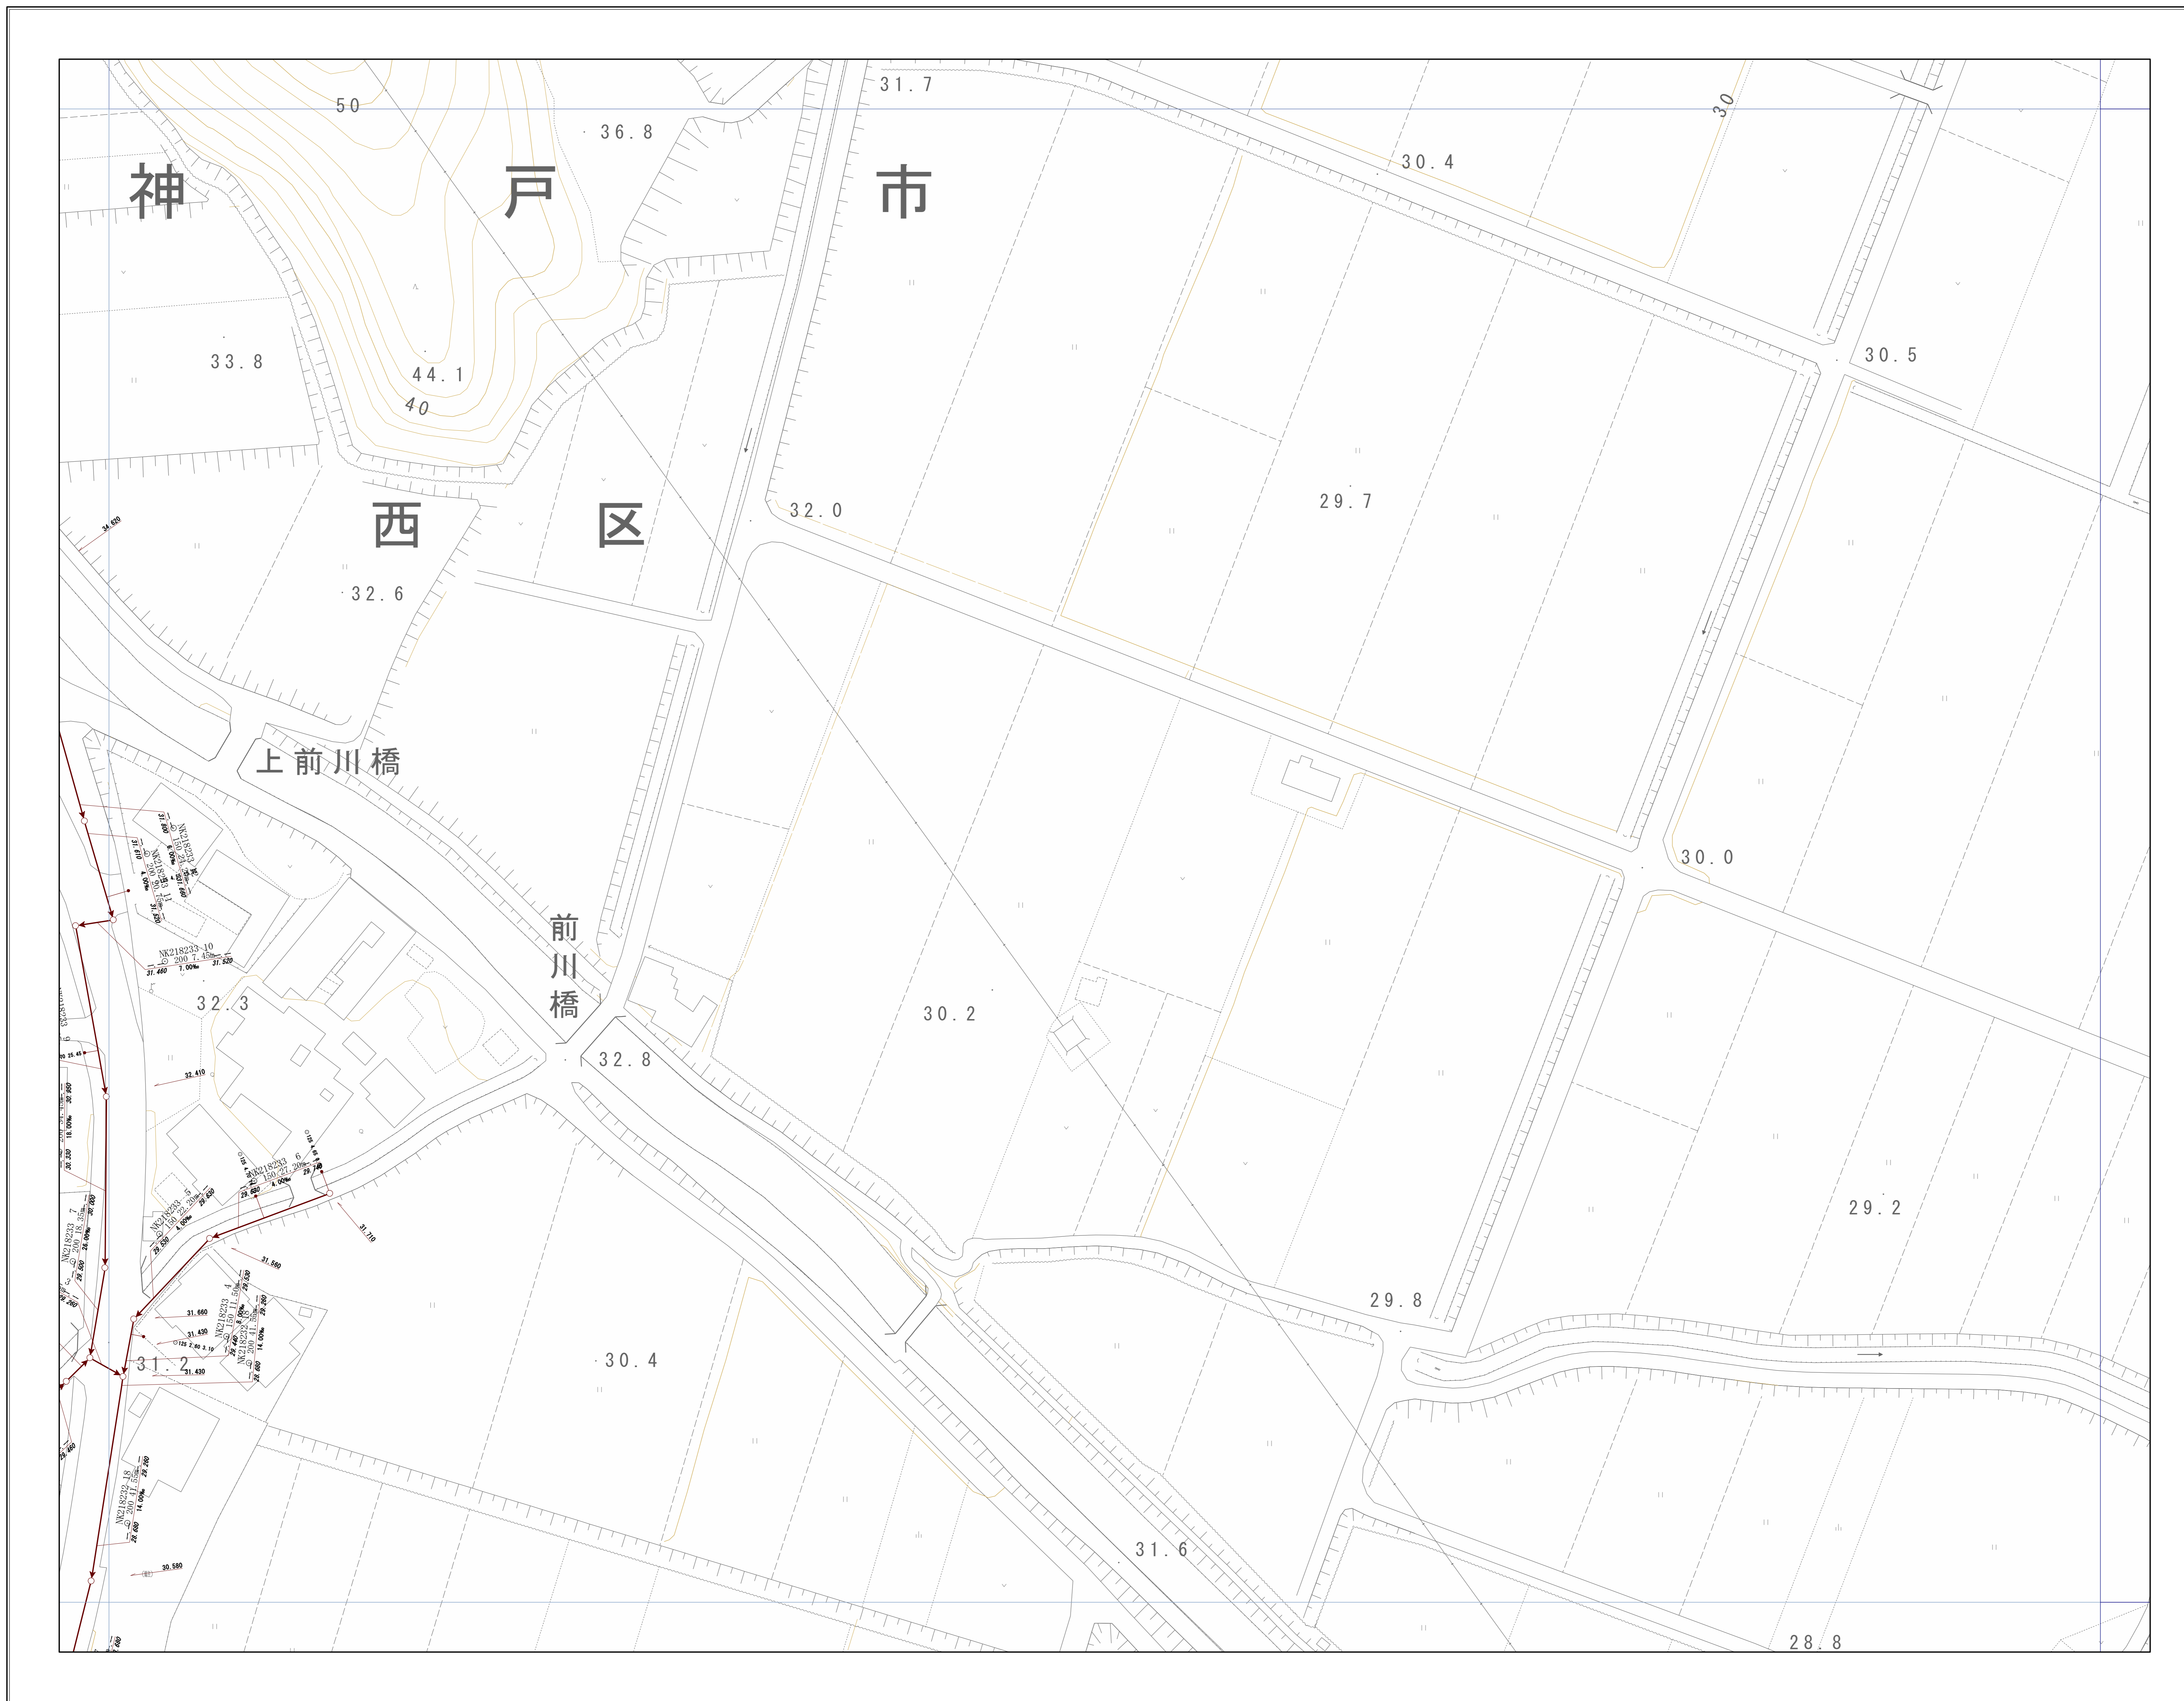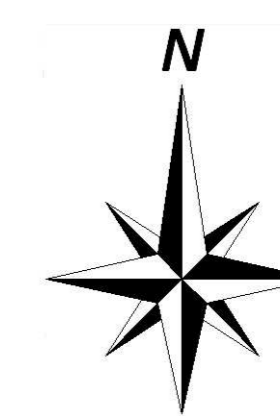

神戸市建設局下水道部

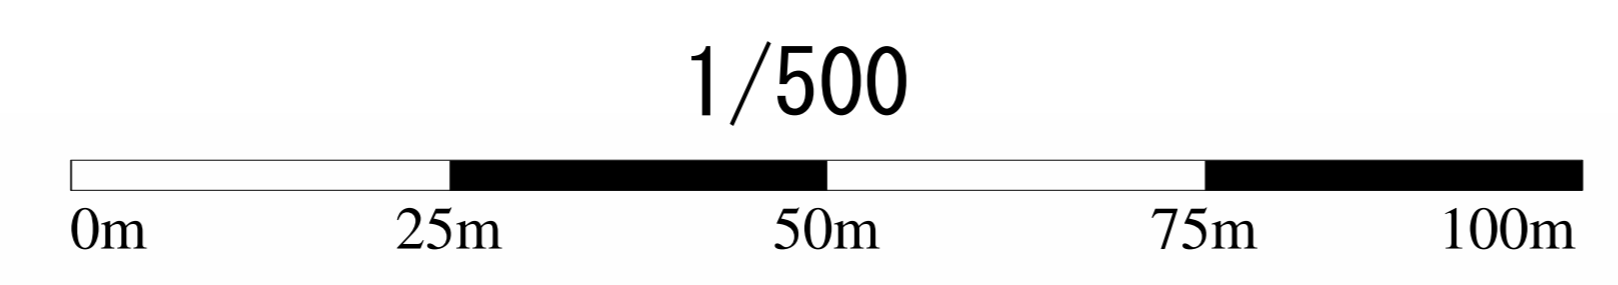




# 管路施設図

OF7465	OF7466	OF7467
OF7475	OF7476	OF7477
OF7485	OF7486	OF7487



神戸市建設局下水道部


1/500

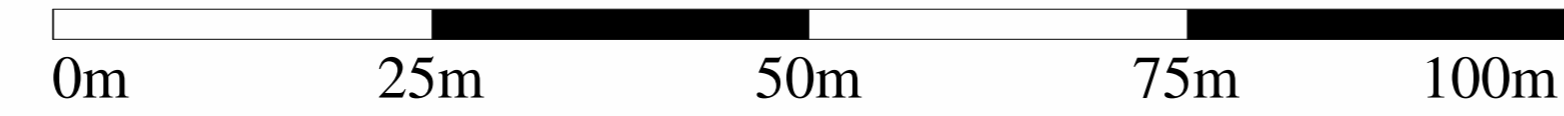




# 管路施設図

OF7466	OF7467	OF7468
OF7476	OF7477	OF7478
OF7486	OF7487	OF7488

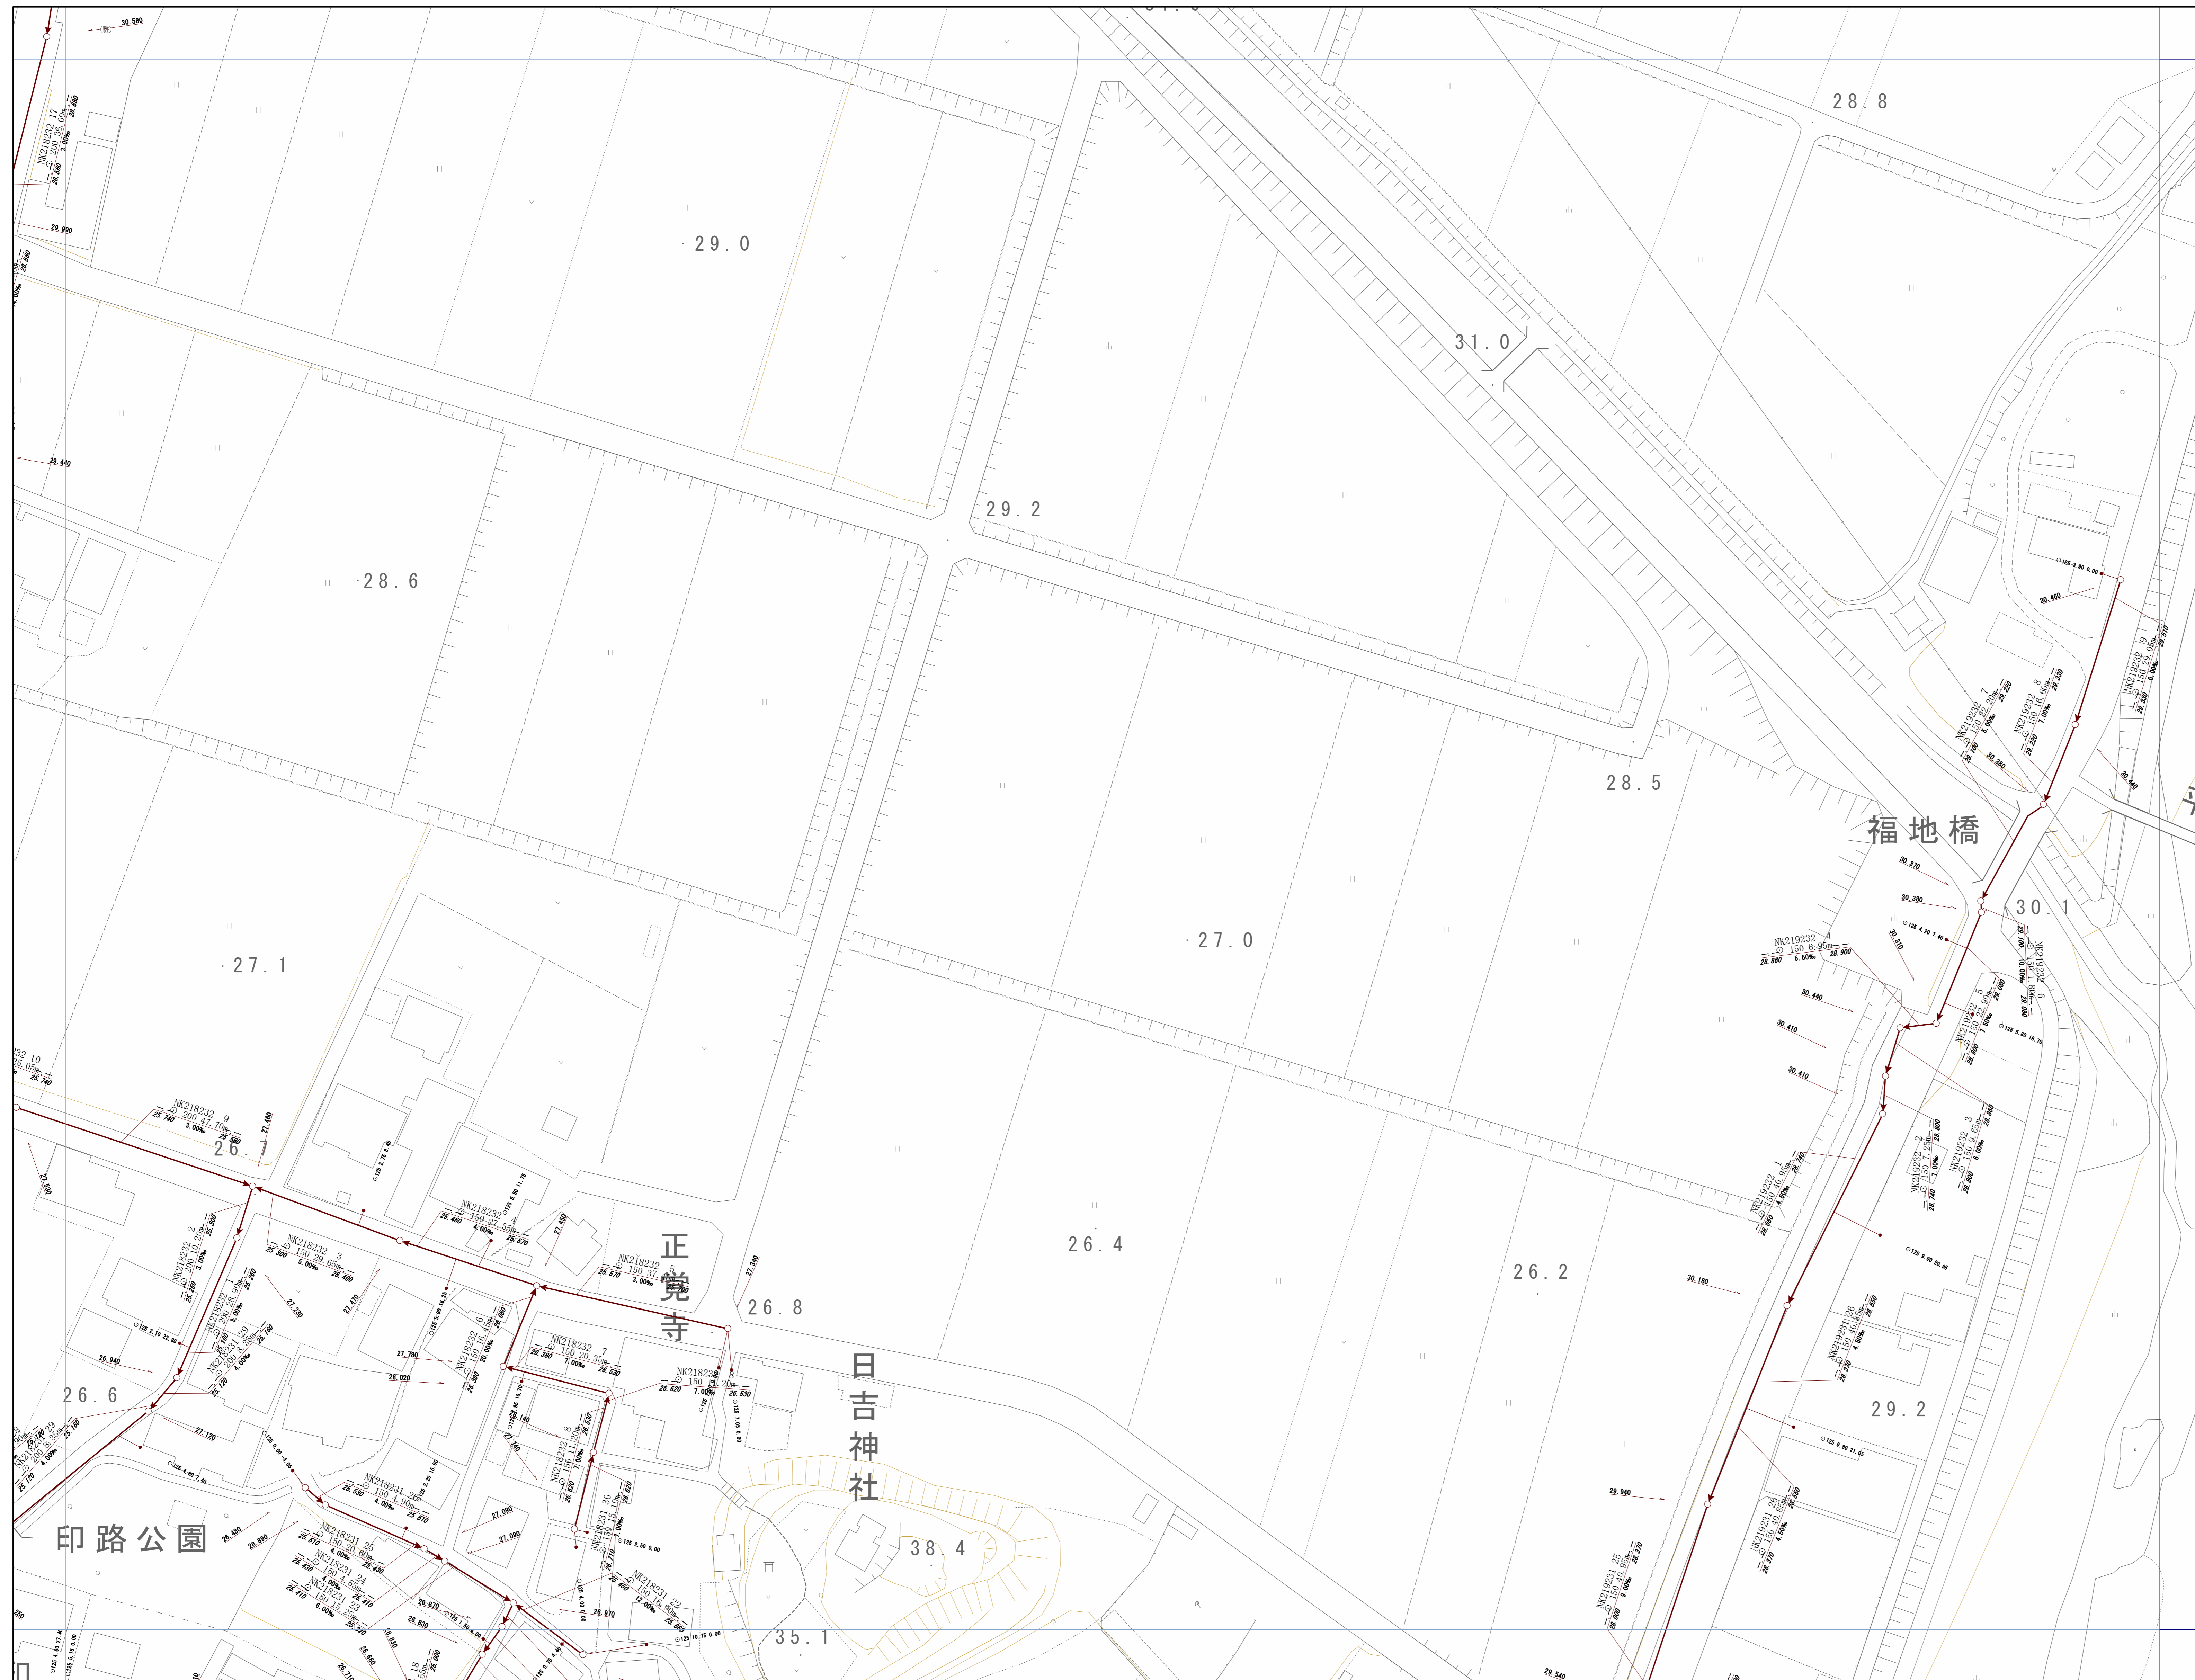


神戸市建設局  
下水道部

1/500


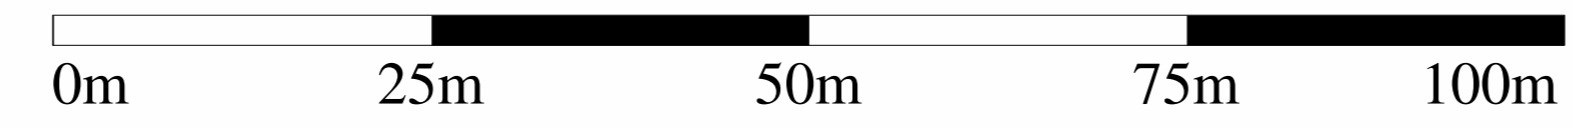




# 管路施設図

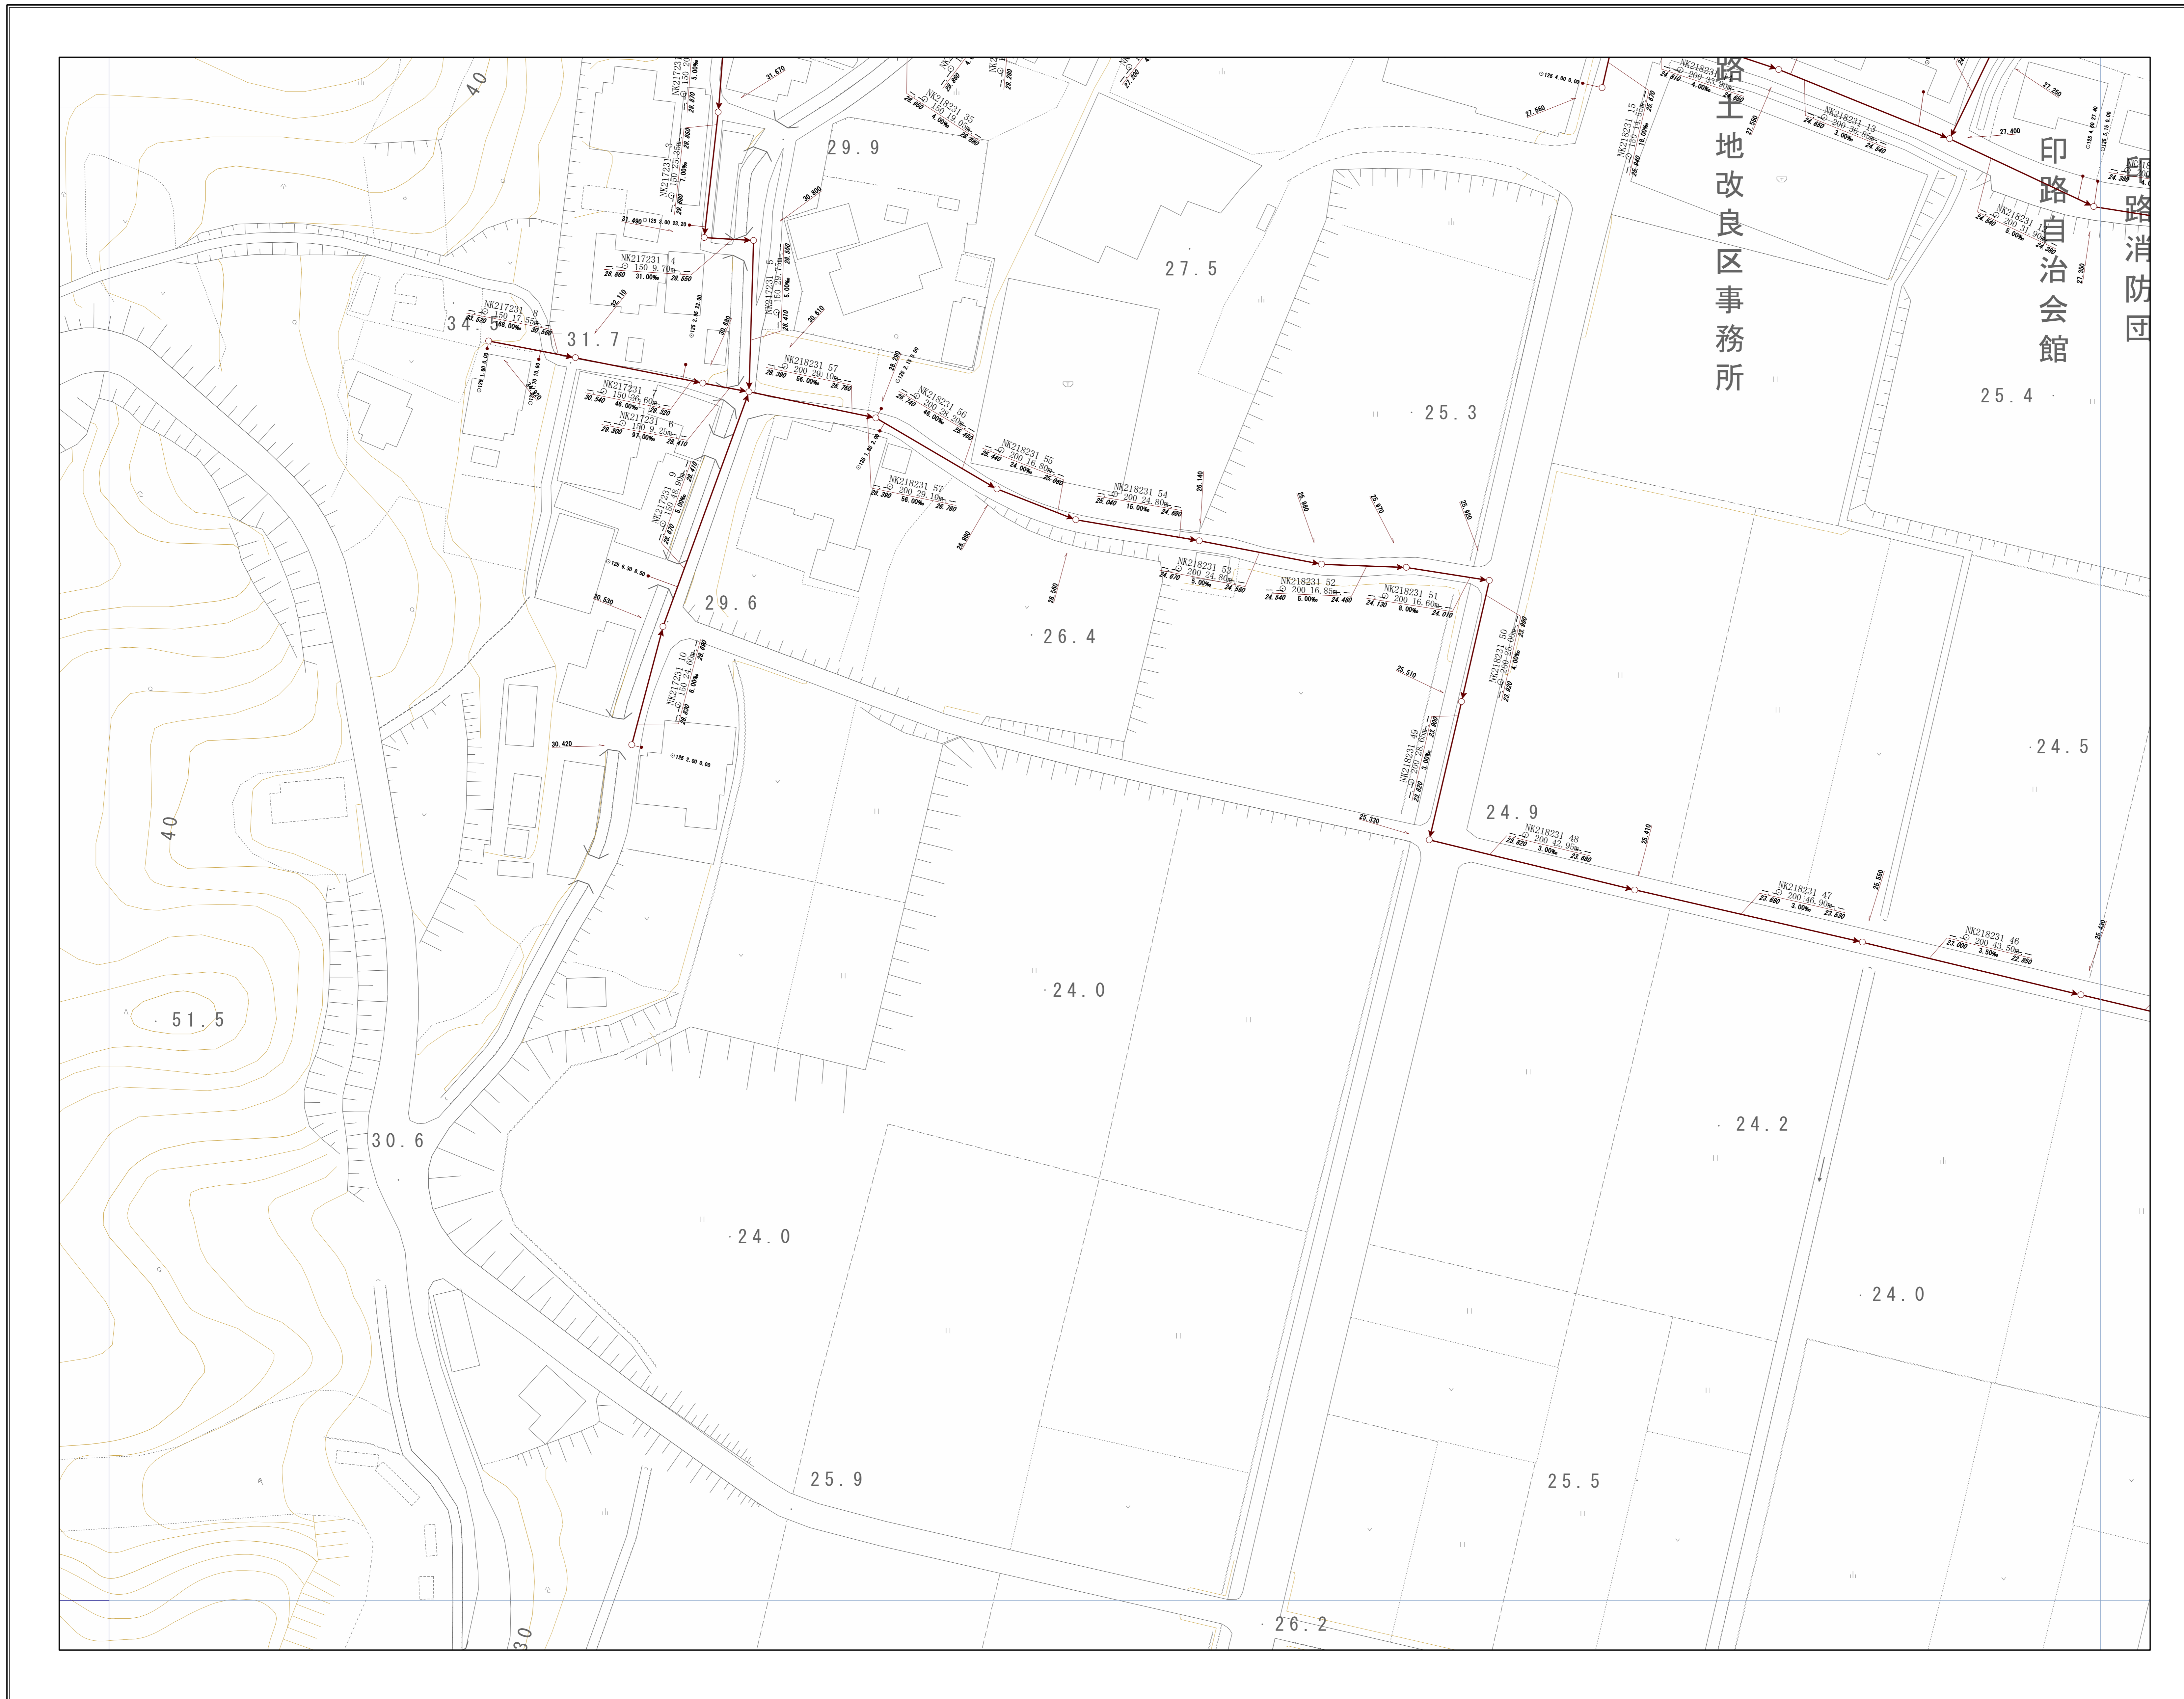


OF7475	OF7476	OF7477
OF7485	OF7486	OF7487
OF7495	OF7496	OF7497

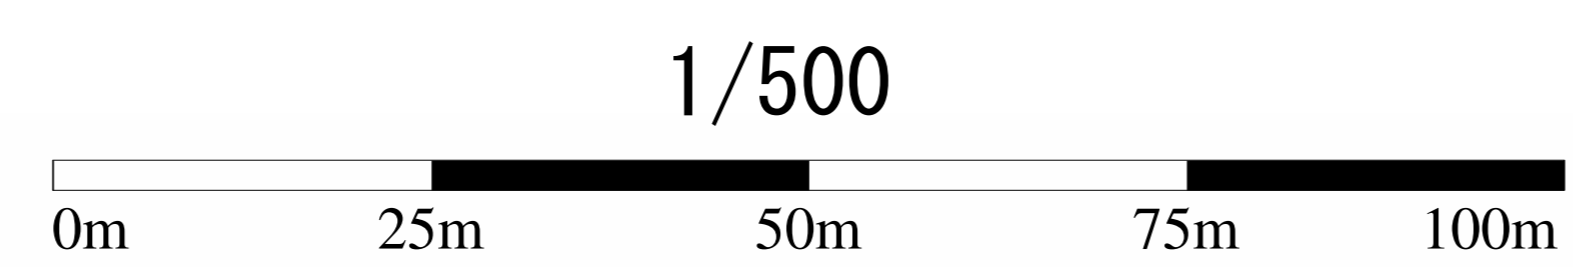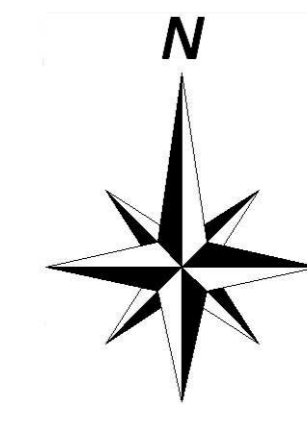




# 管路施設図

OF7476	OF7477	OF7478
OF7486	OF7487	OF7488
OF7496	OF7497	OF7498

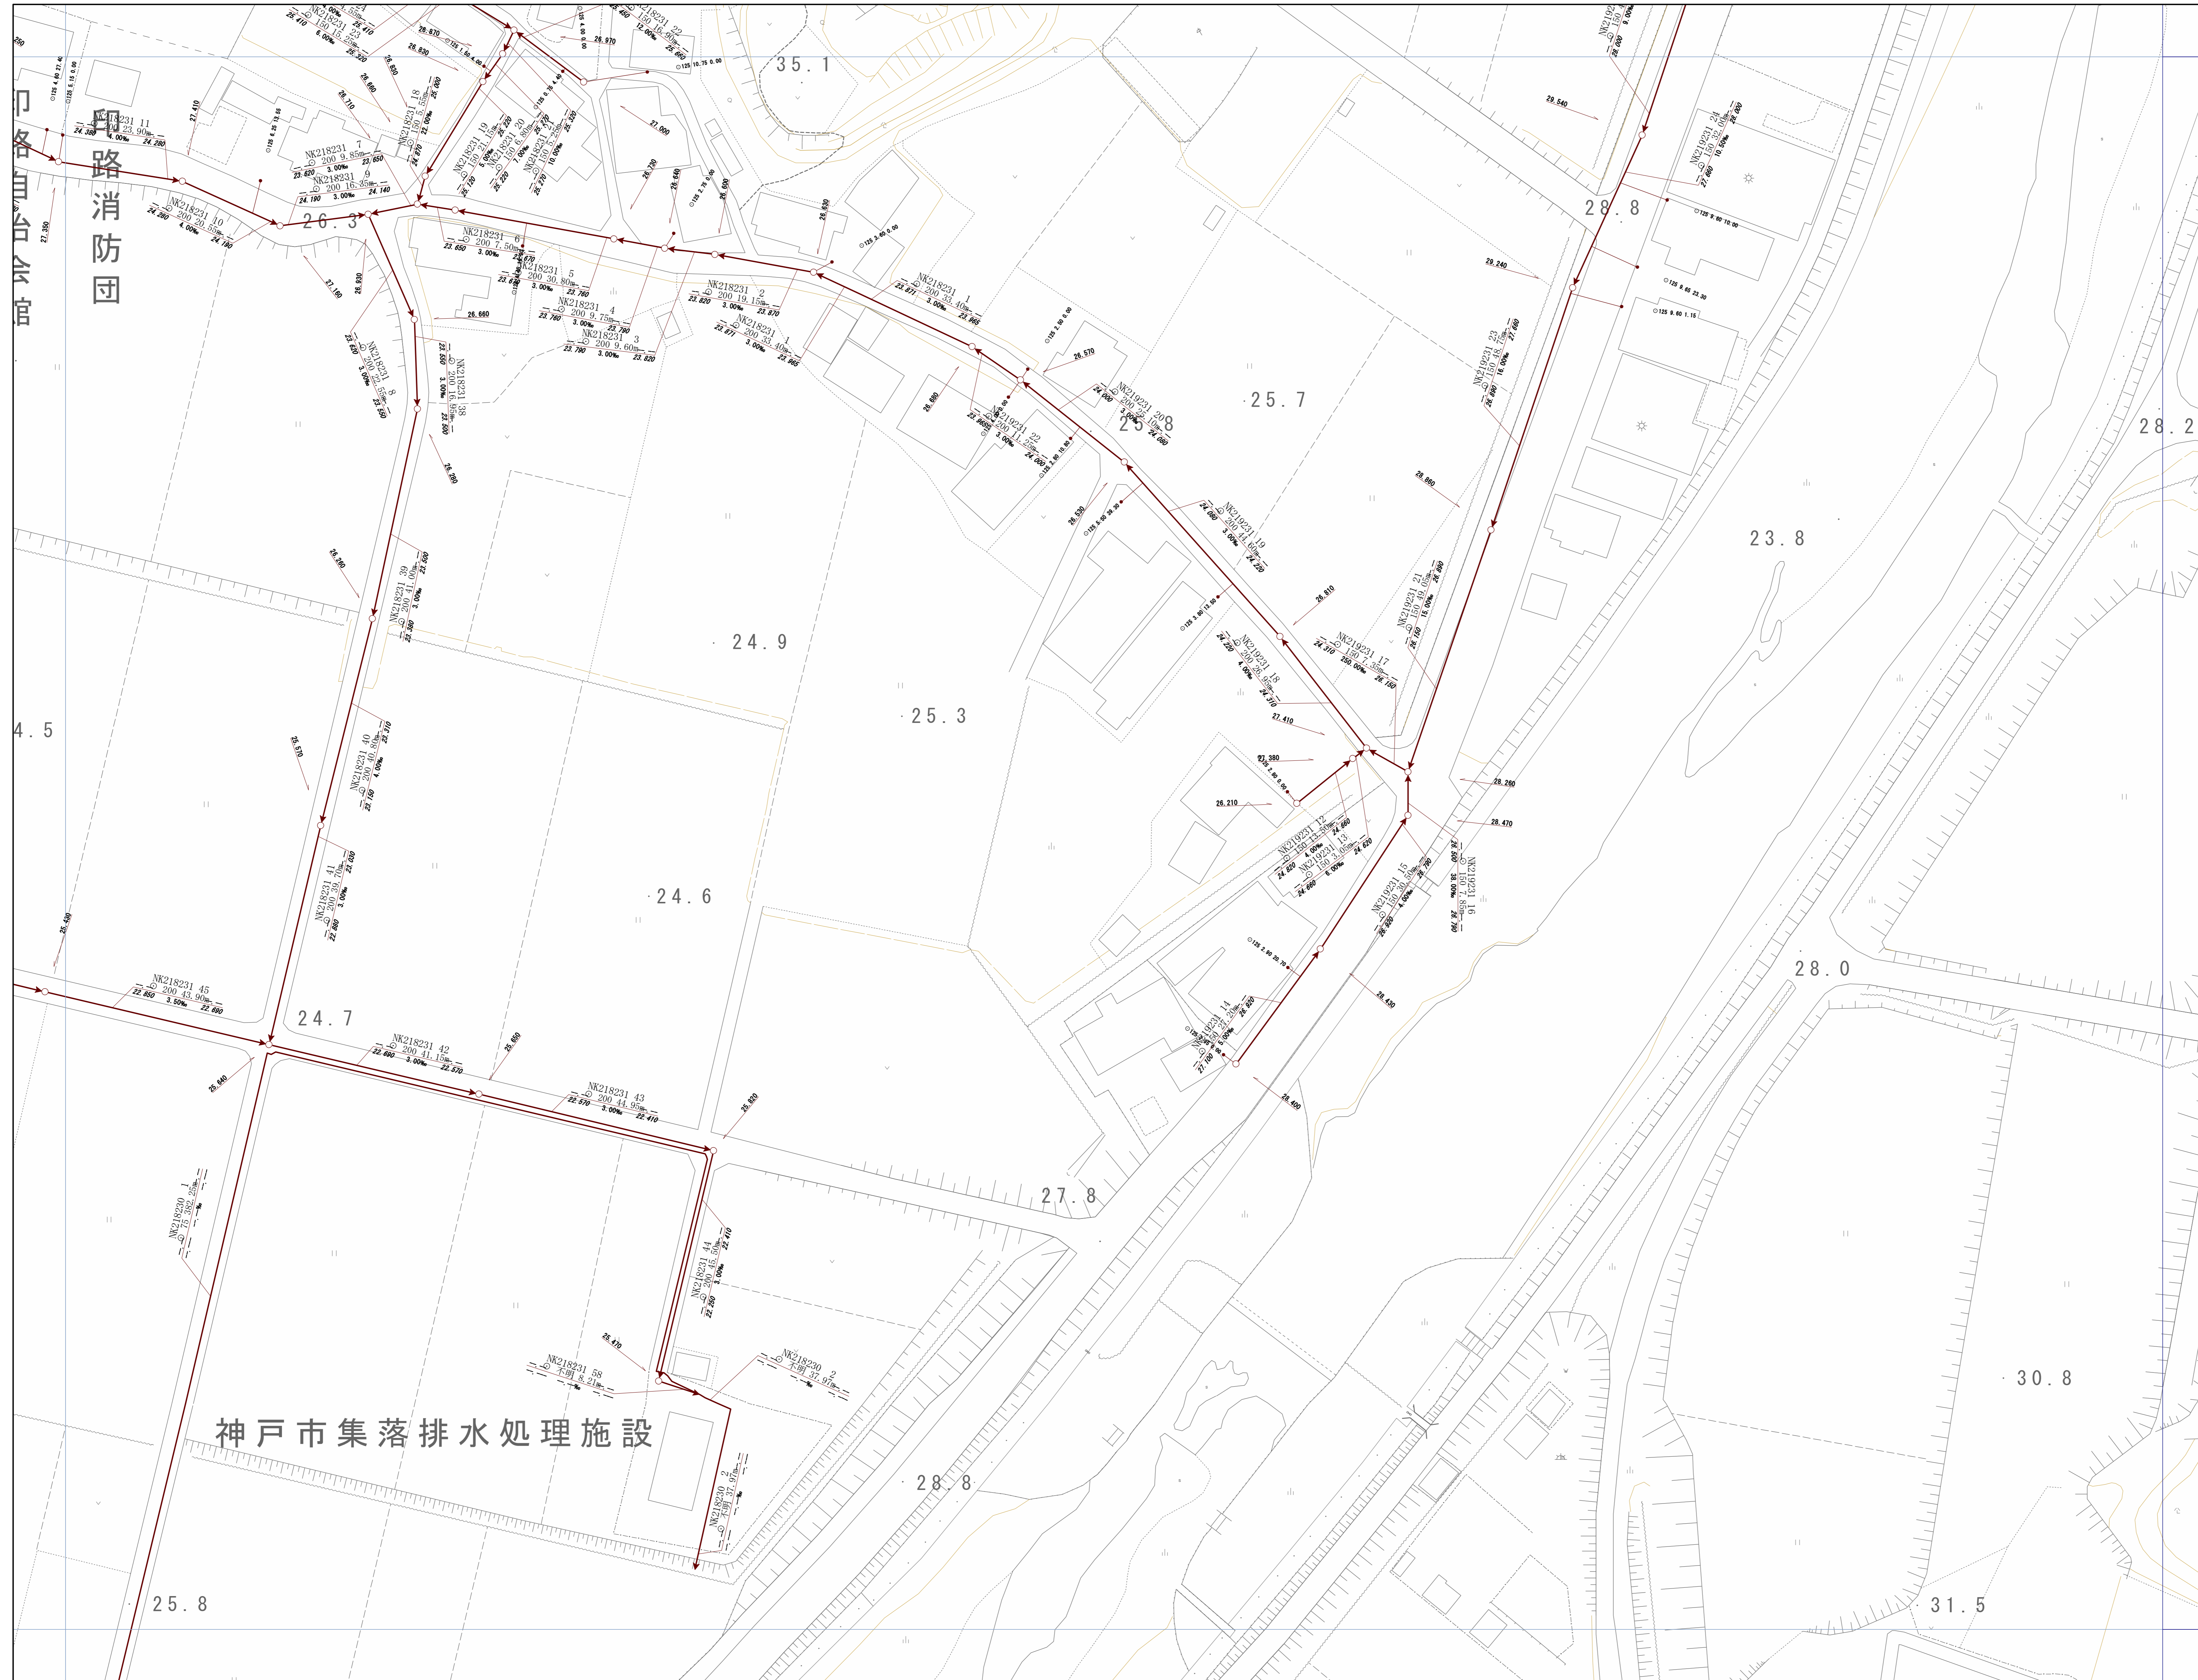

神戸市建設局  
下水道部


1/500

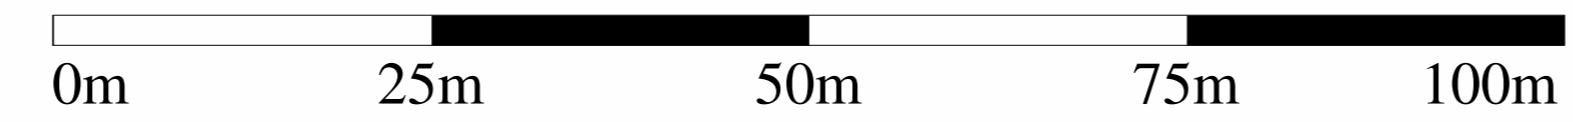




# 管路施設図

OF7485	OF7486	OF7487
OF7495	OF7496	OF7497
OF8405	OF8406	OF8407

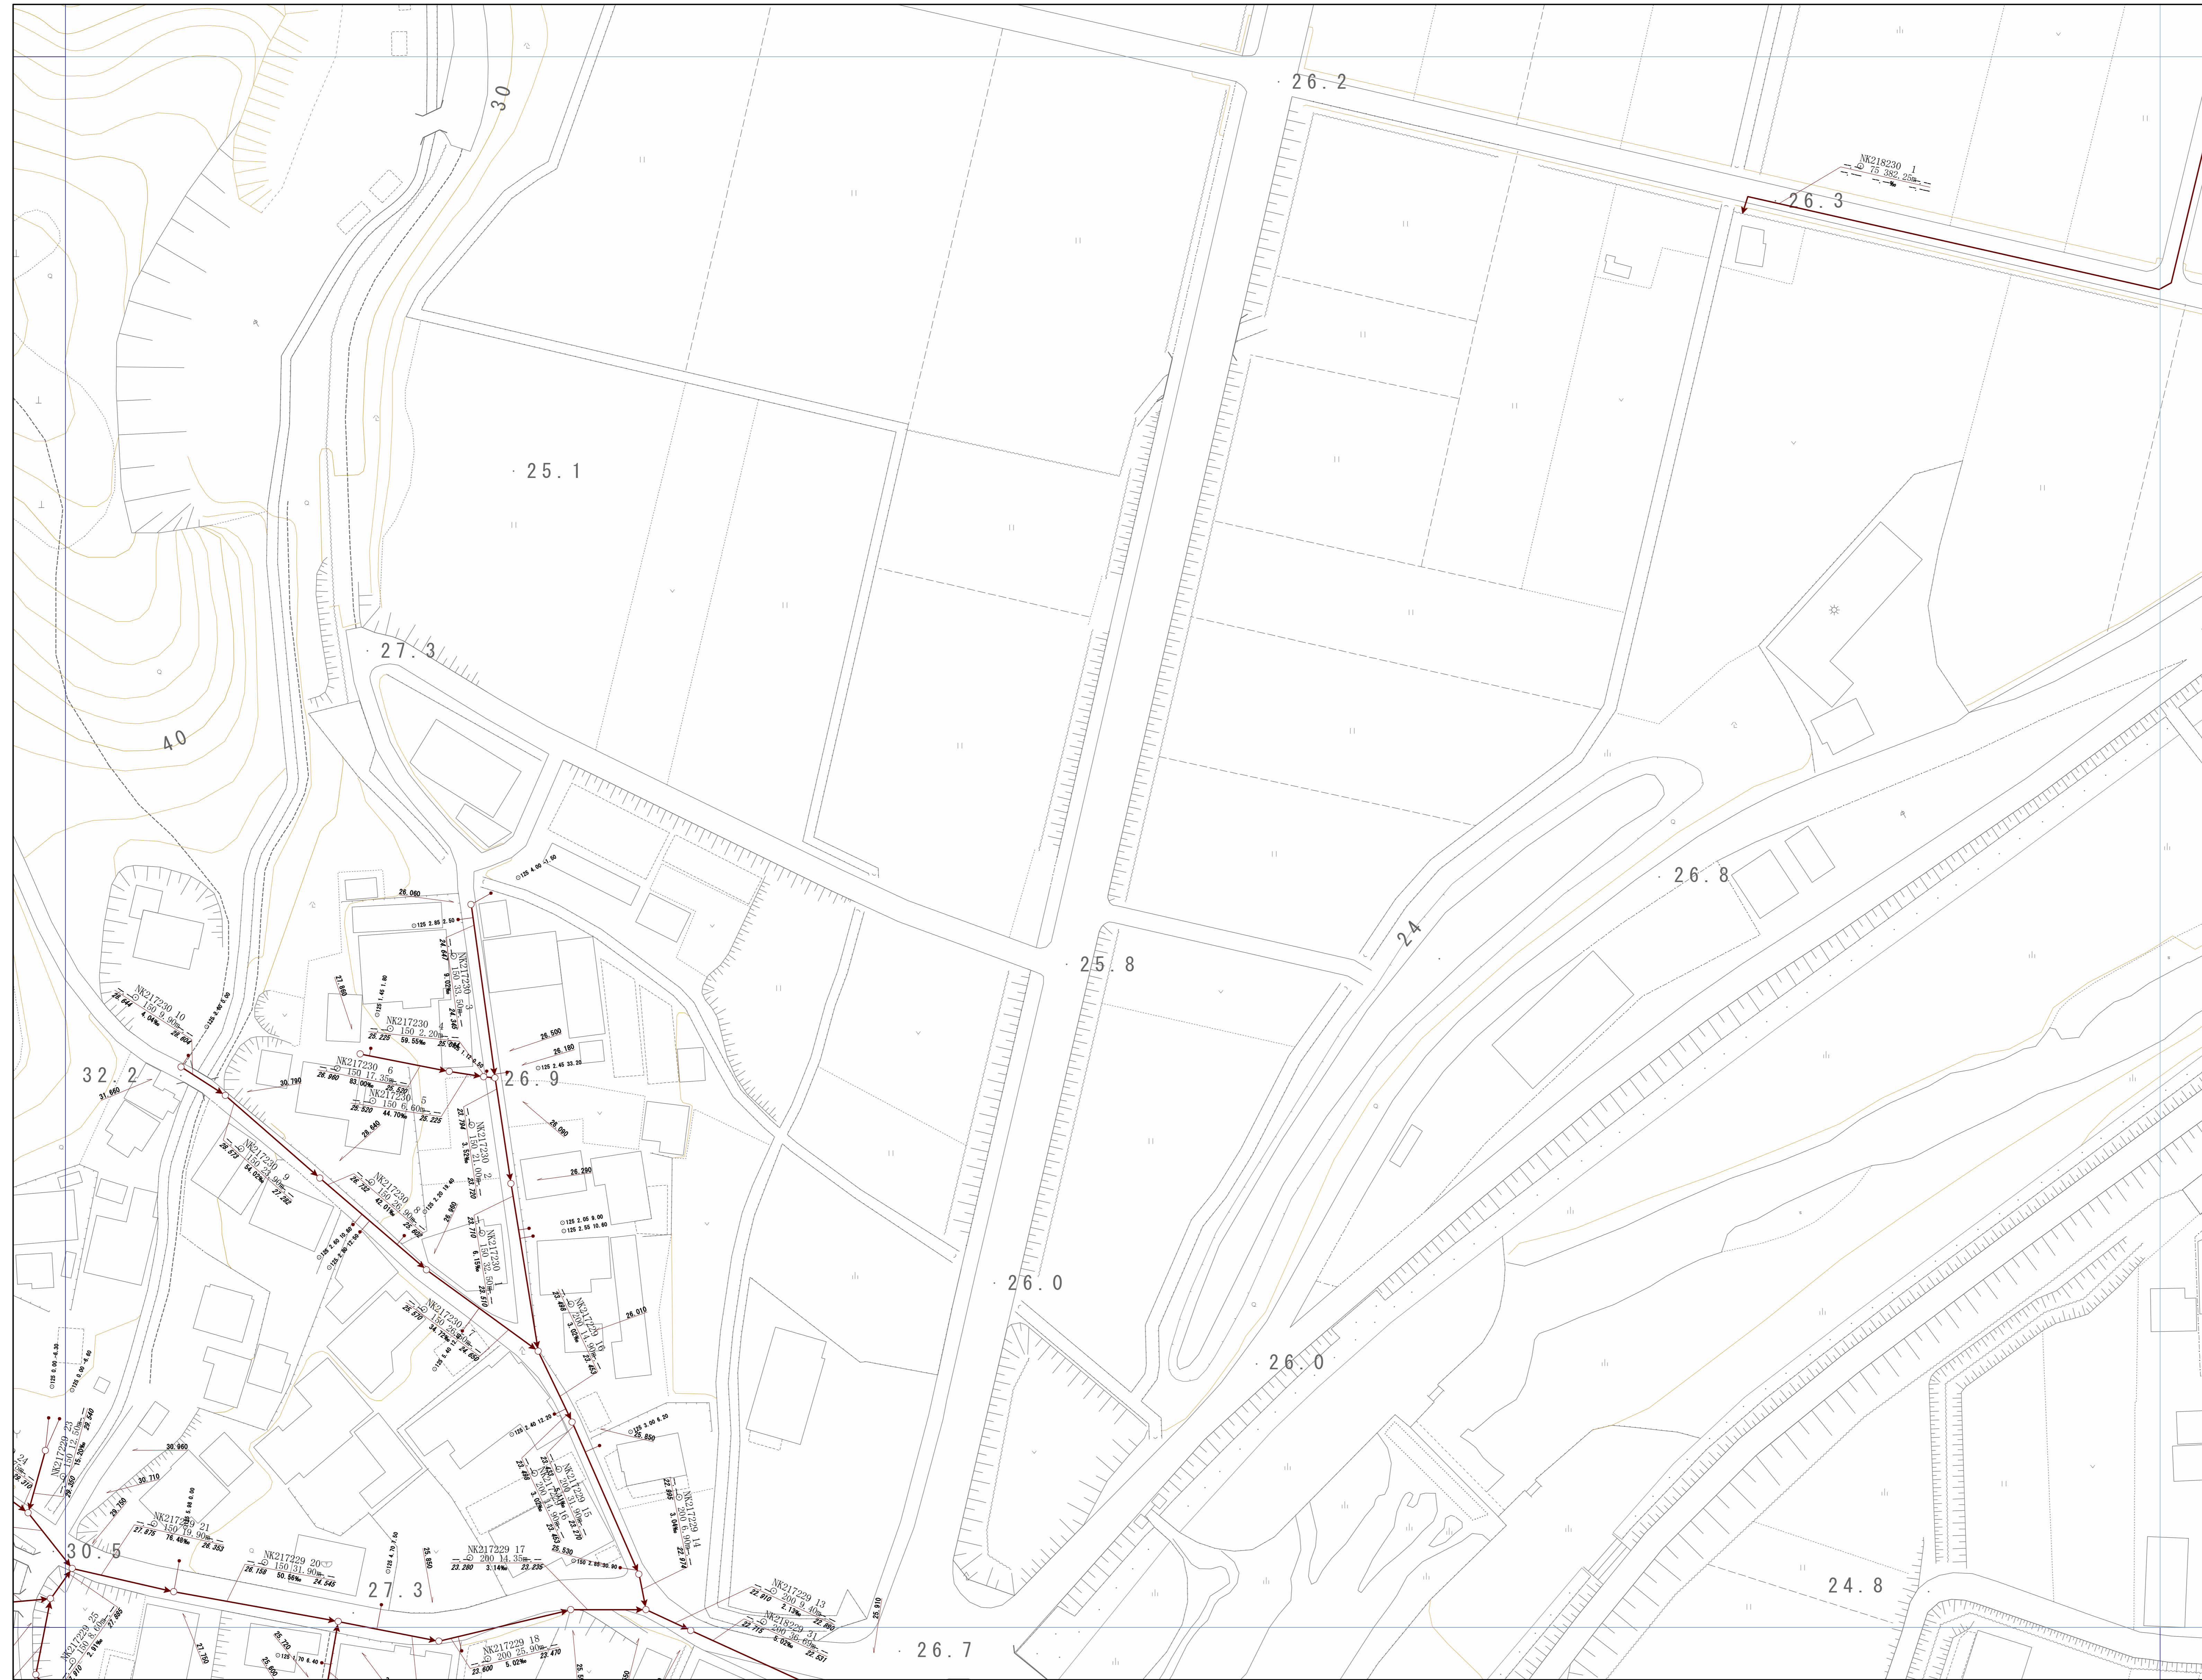

神戸市建設局下水道部


1/500

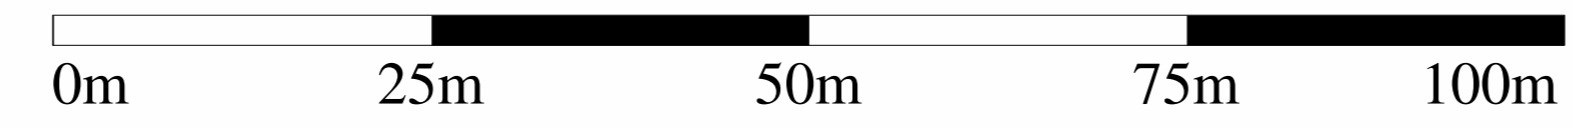




OF7497

# 管路施設図

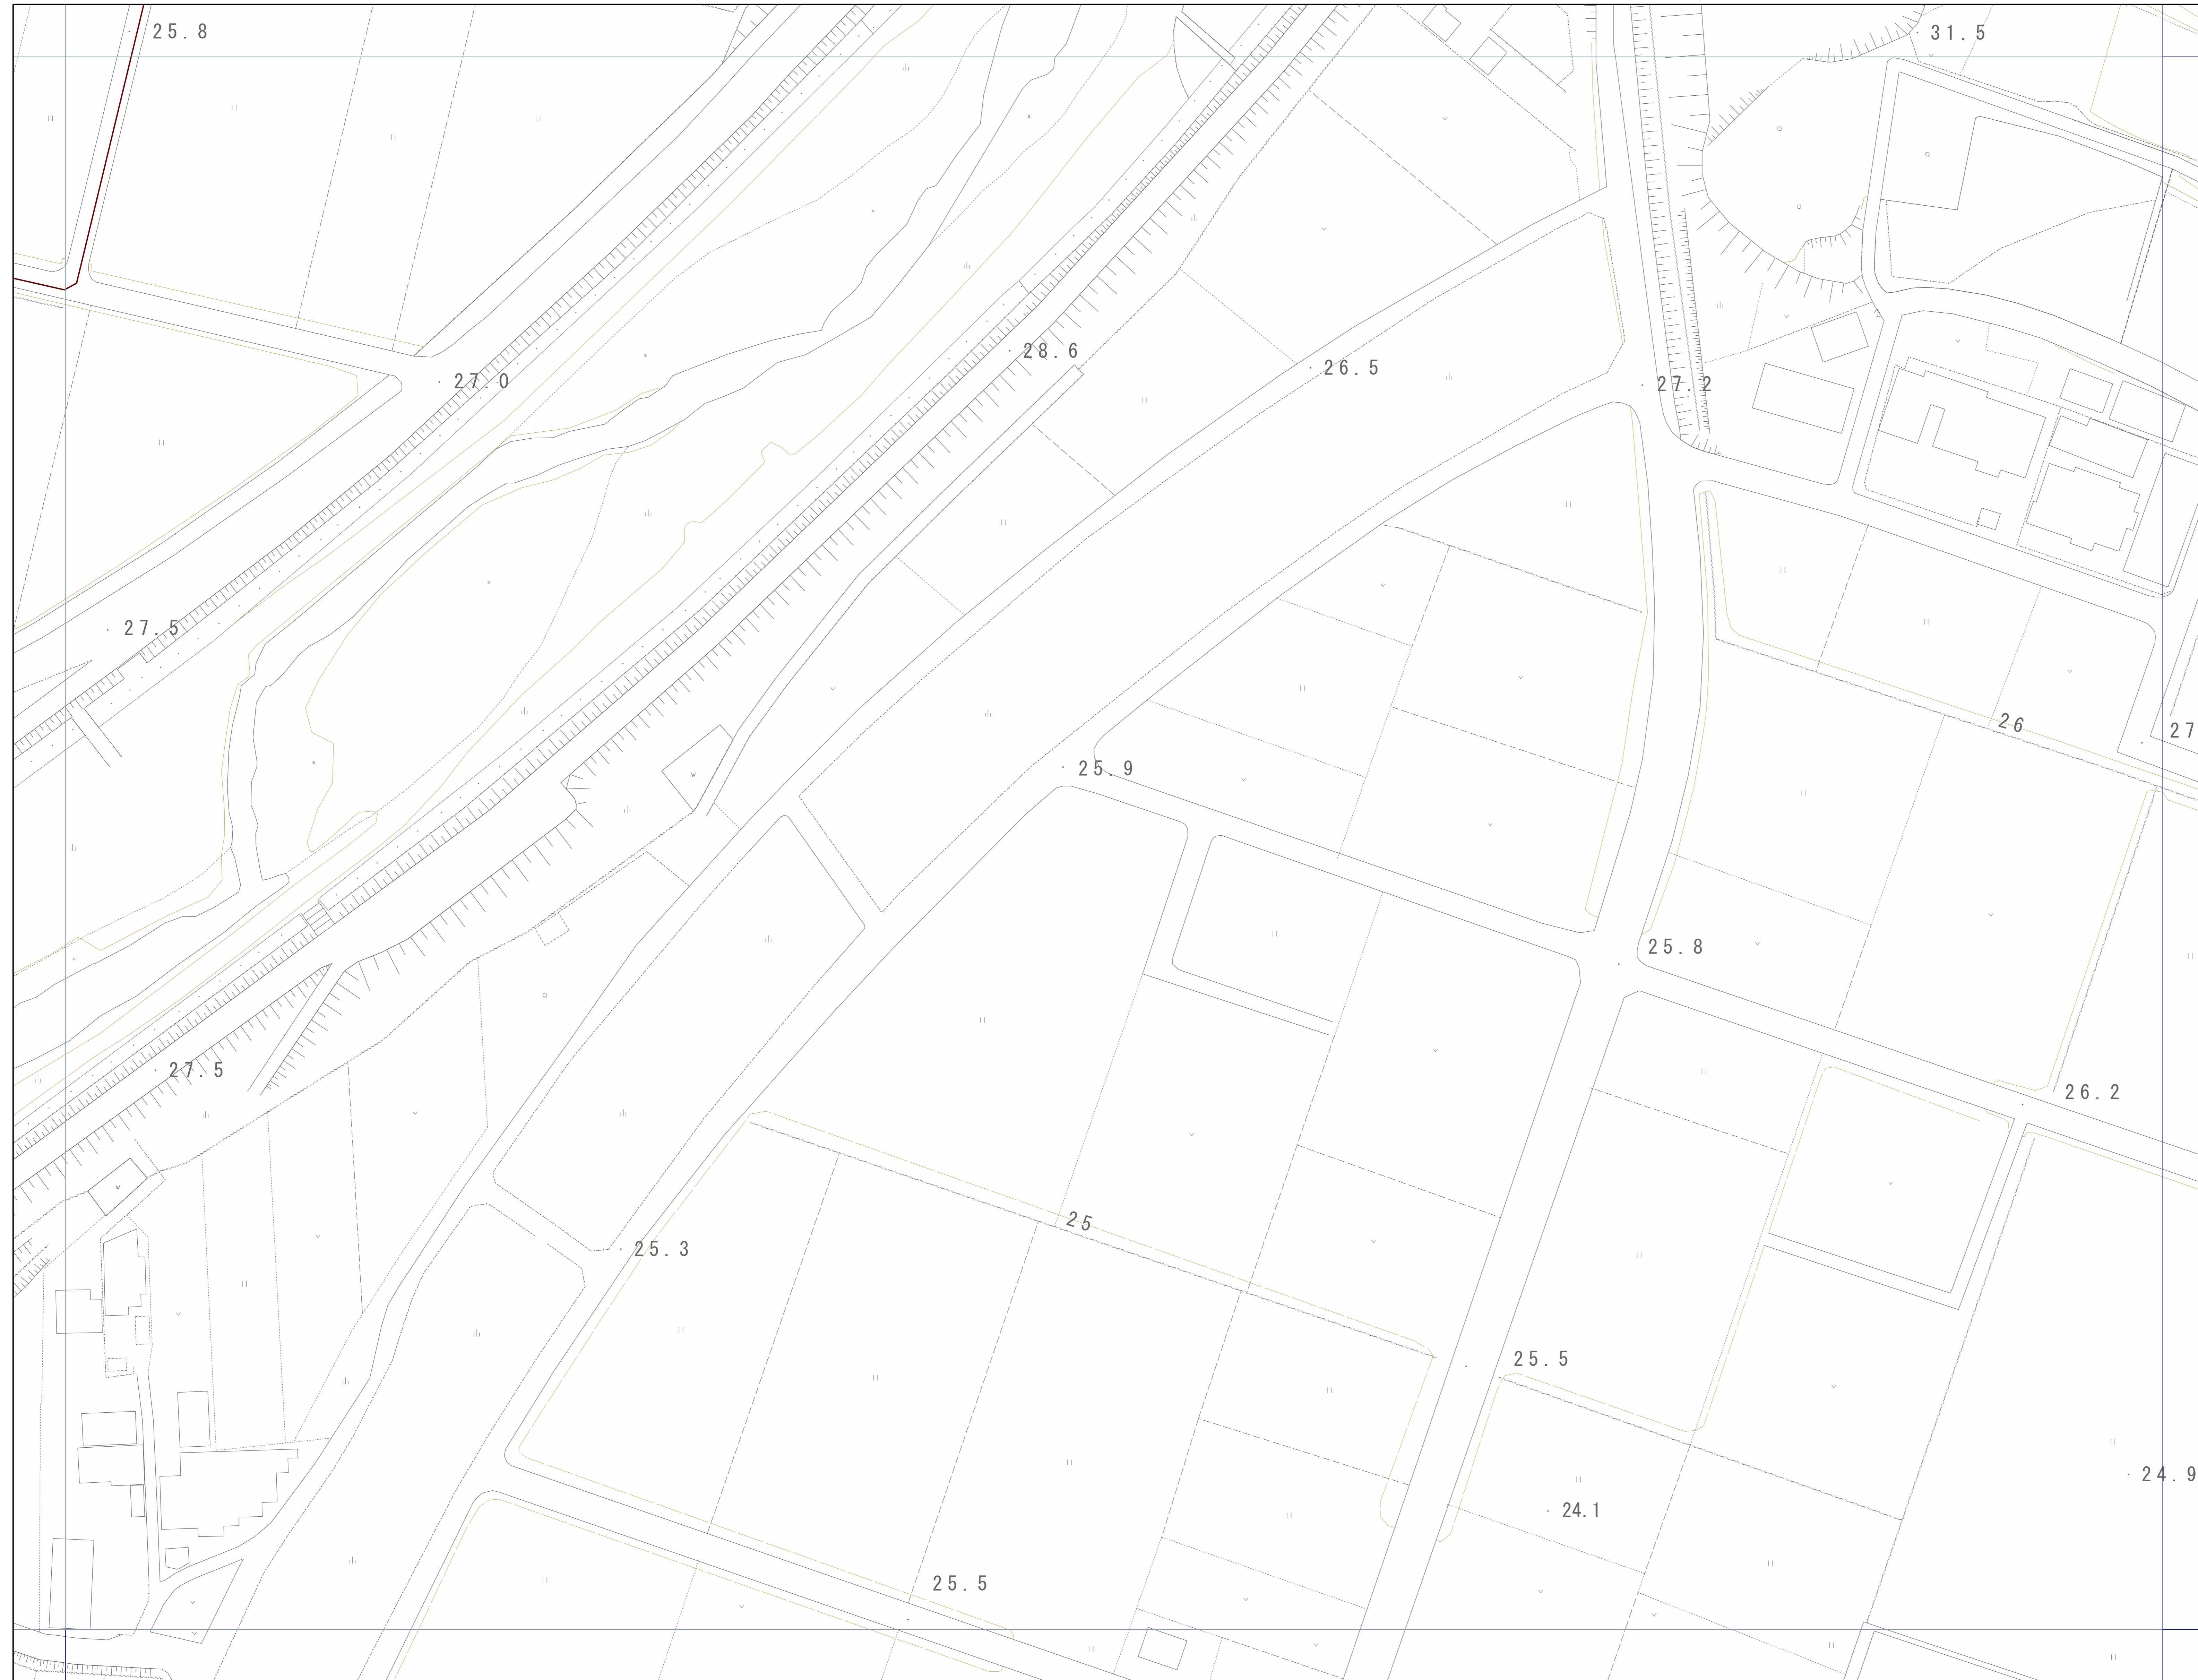

OF7486	OF7487	OF7488
OF7496	OF7497	OF7498
OF8406	OF8407	OF8408

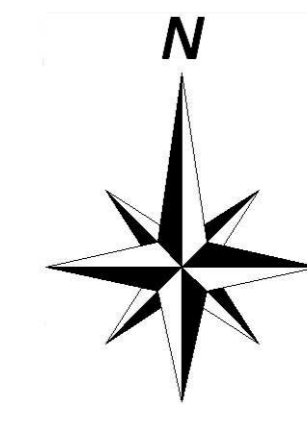

神戸市建設局  
下水道部

