



管路施設図

OF3760	OF3761	OF3762
OF3770	OF3771	OF3772
OF3780	OF3781	OF3782

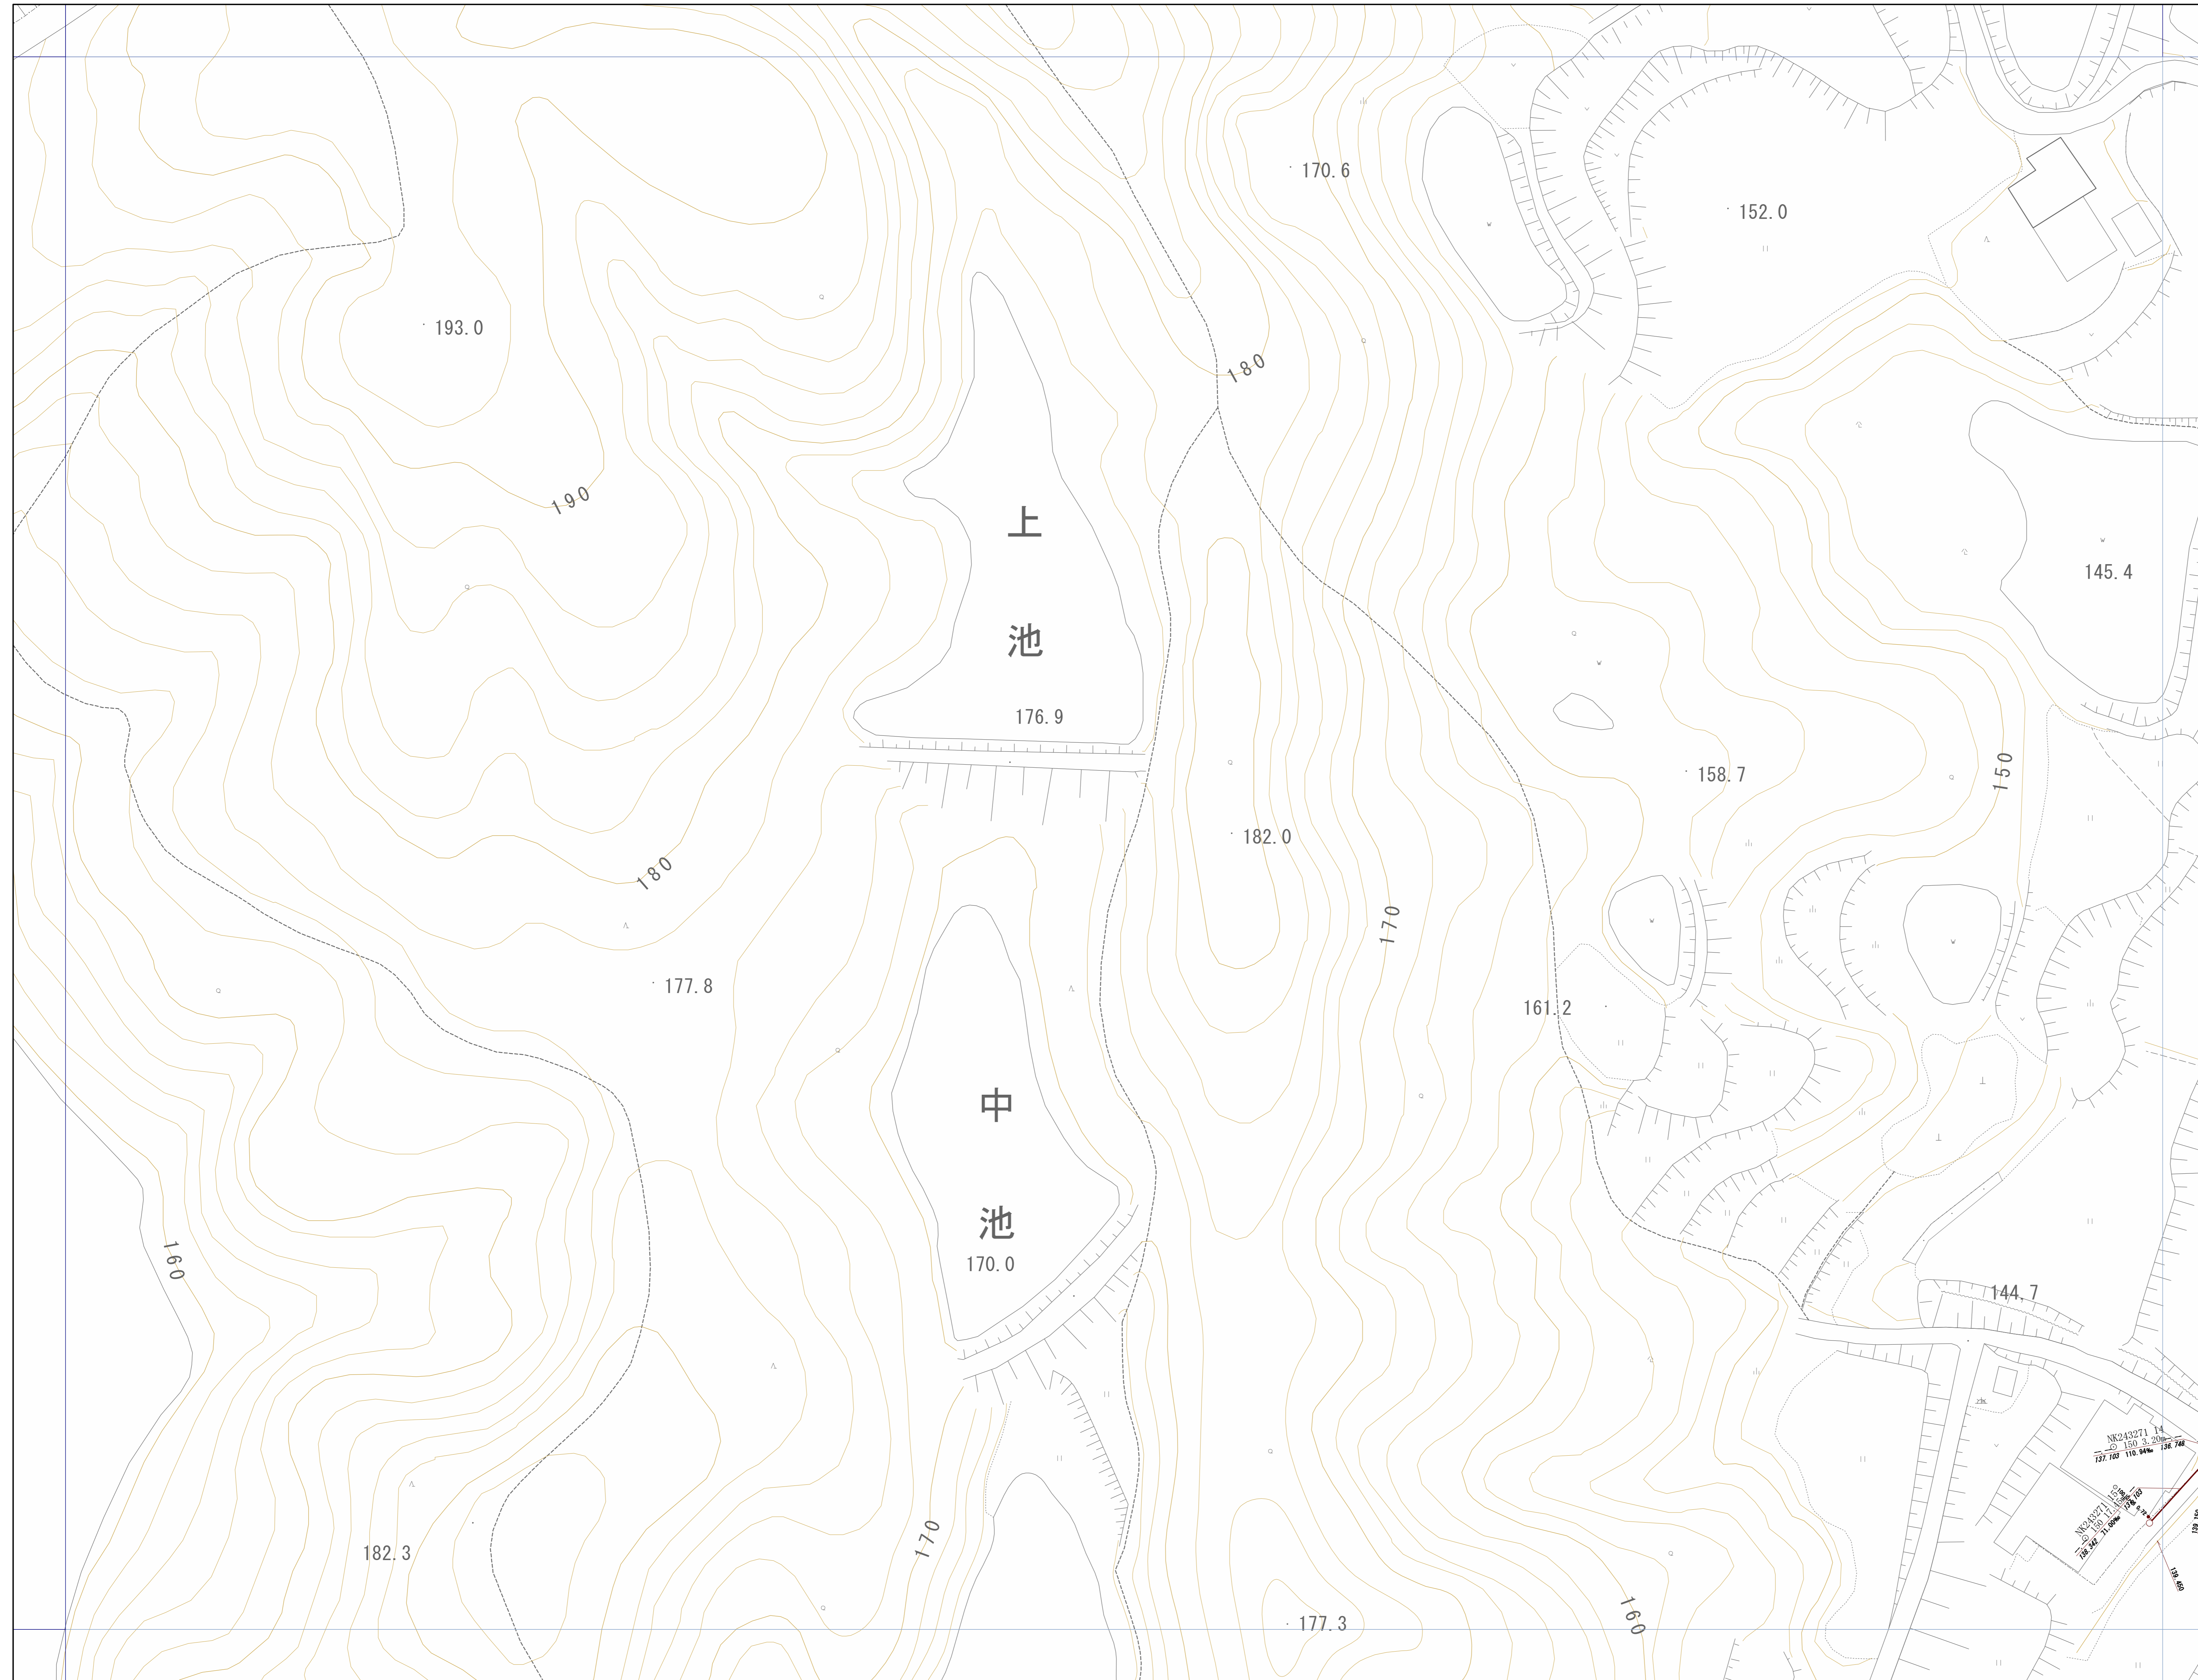


神戸市建設局
下水道部

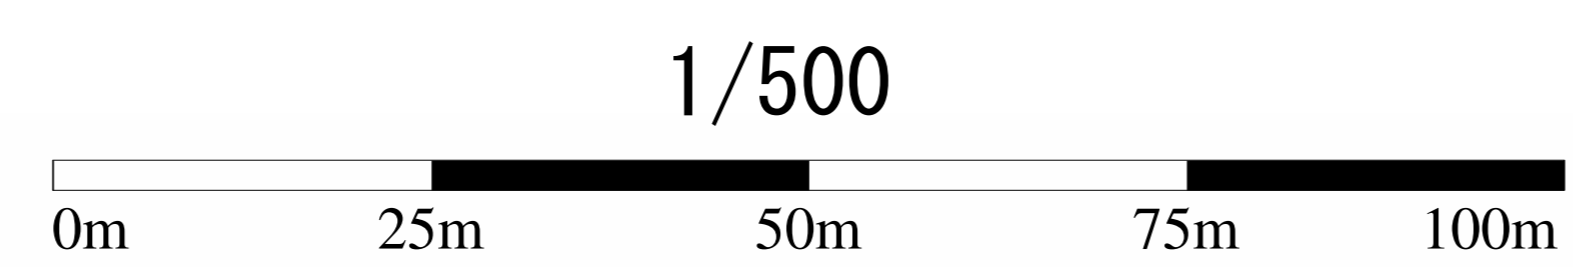


管路施設図

OF3761	OF3762	OF3763
OF3771	OF3772	OF3773
OF3781	OF3782	OF3783

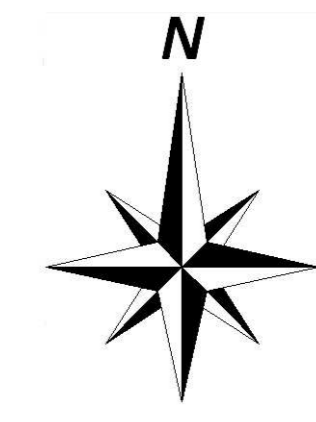



神戸市建設局下水道部

1/500

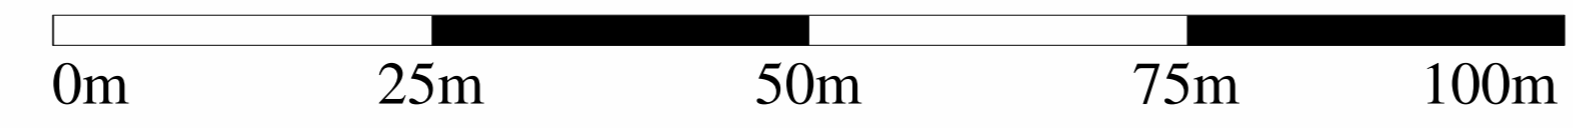


管路施設図

OF3770	OF3771	OF3772
OF3780	OF3781	OF3782
OF3790	OF3791	OF3792

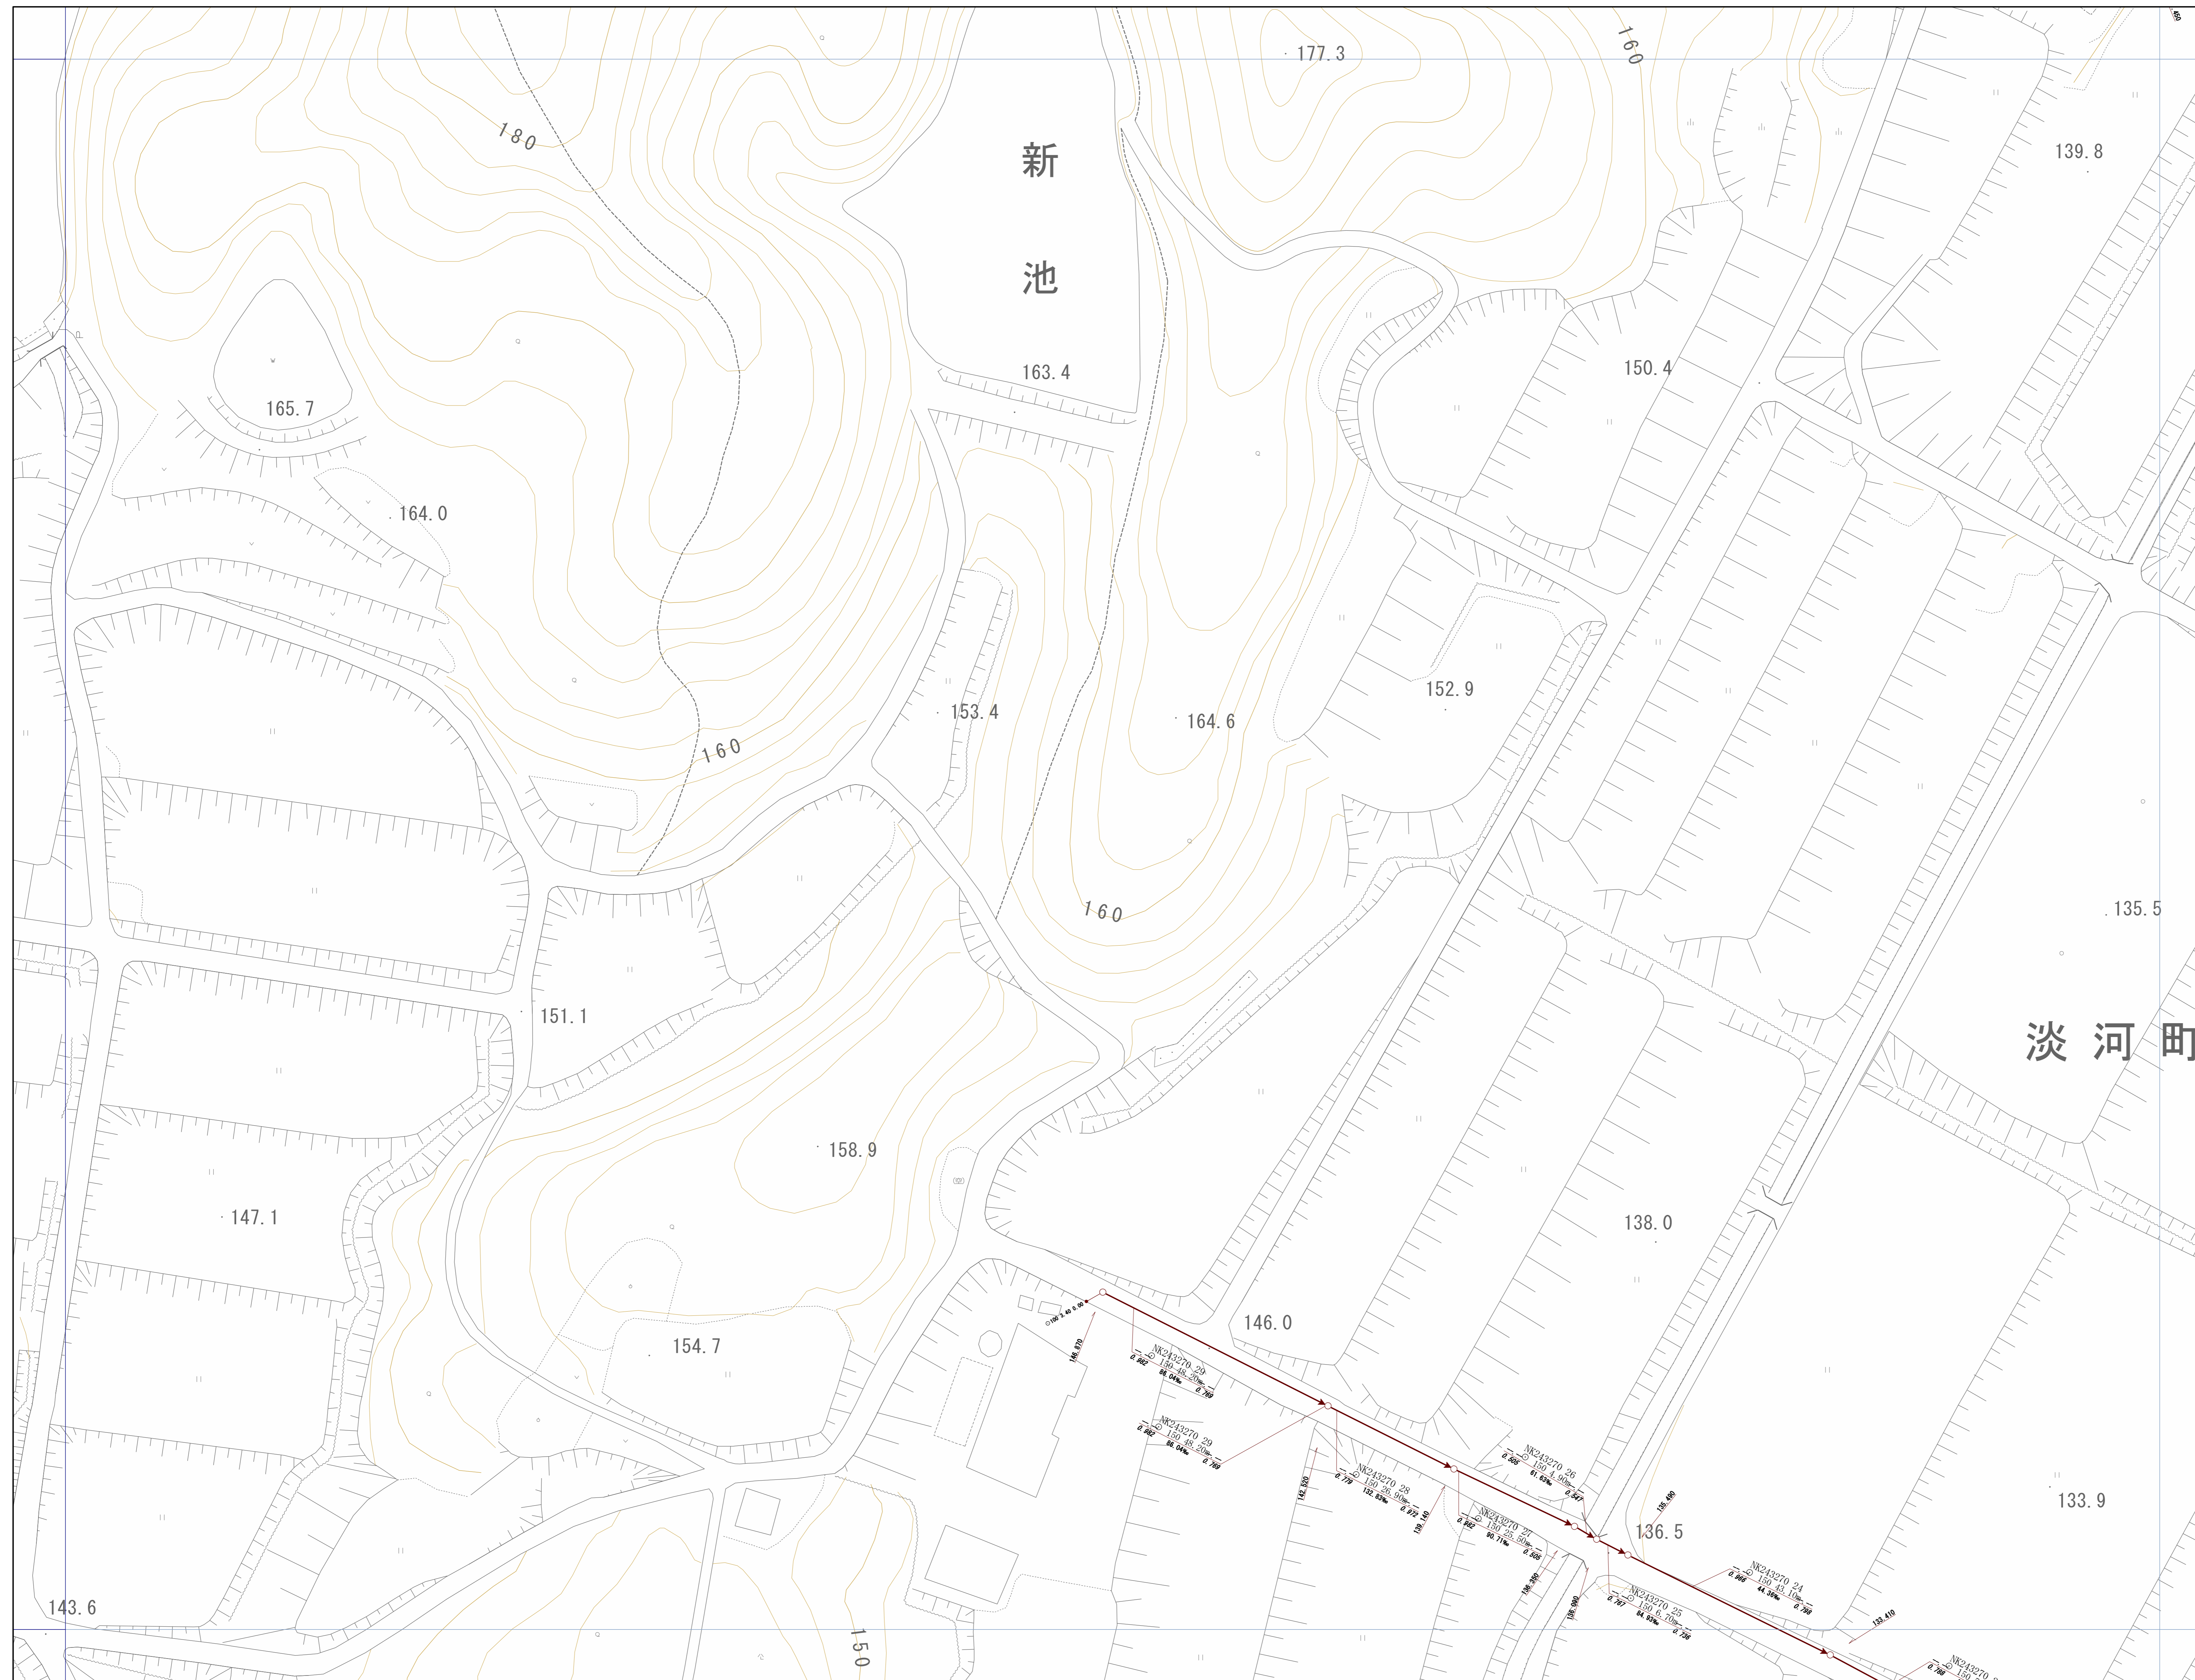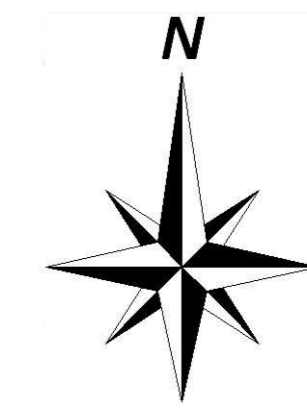


神戸市建設局
下水道部

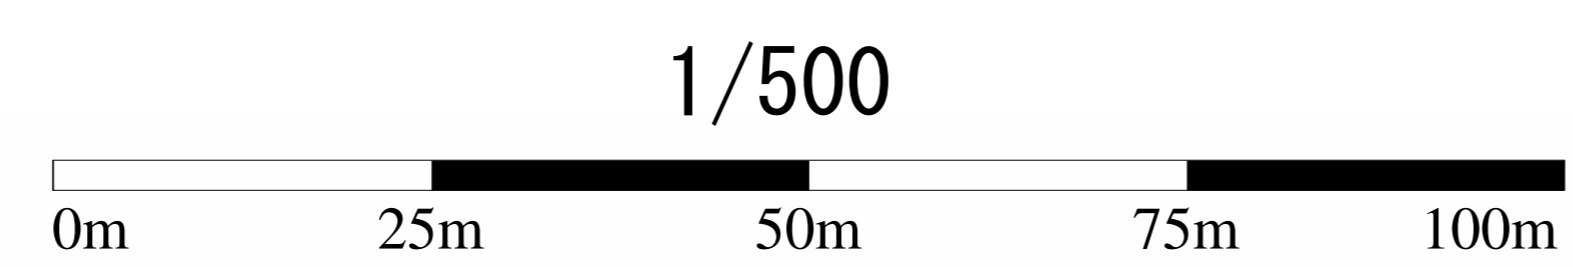


管路施設図

OF3771	OF3772	OF3773
OF3781	OF3782	OF3783
OF3791	OF3792	OF3793

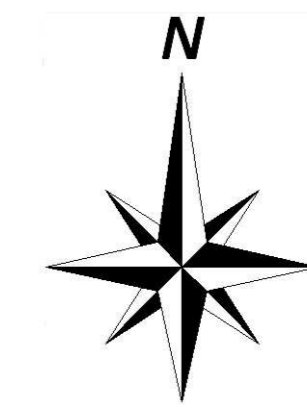


神戸市建設局下水道部


1/500

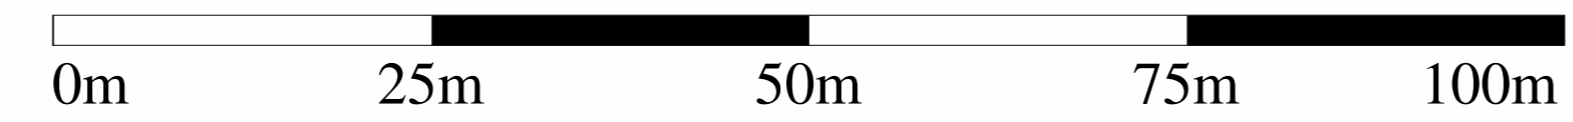

管路施設図

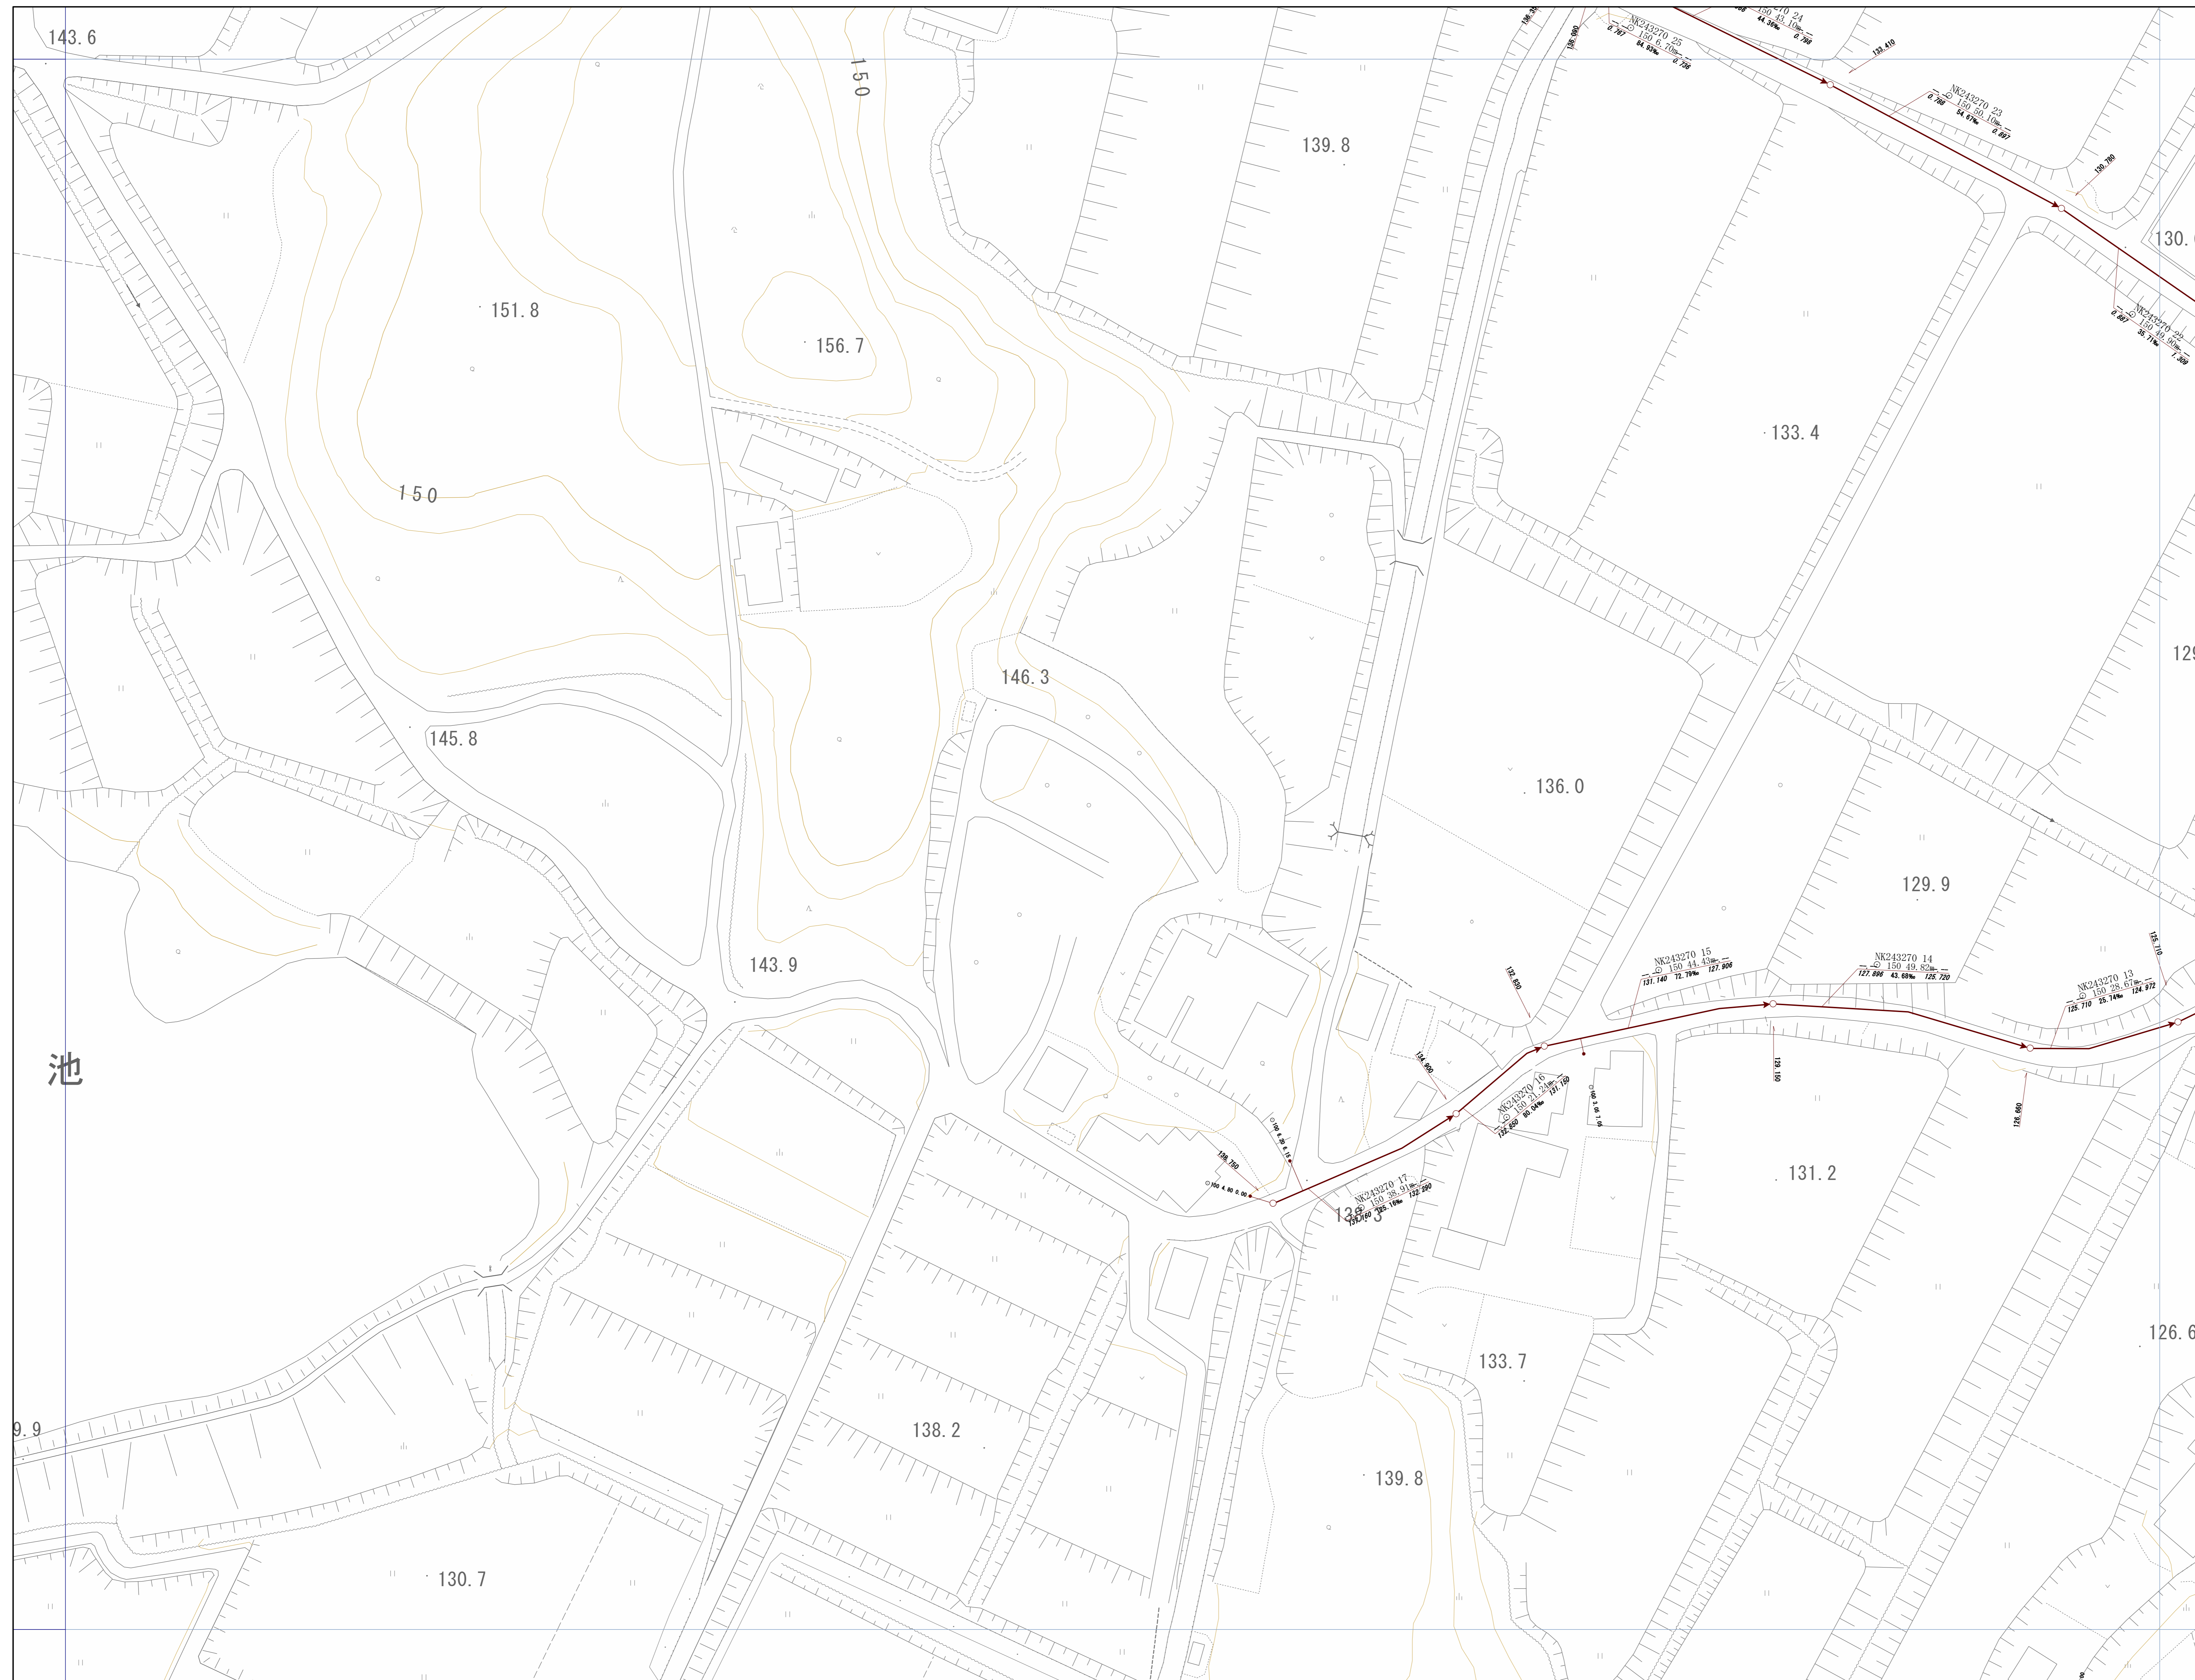


OF3780	OF3781	OF3782
OF3790	OF3791	OF3792
OF4700	OF4701	OF4702

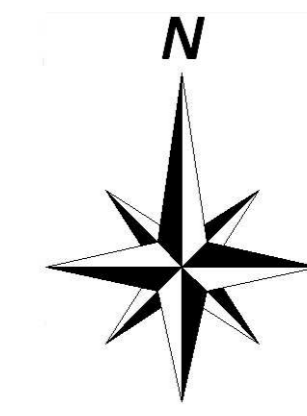

池



神戸市建設局
下水道部

1/500

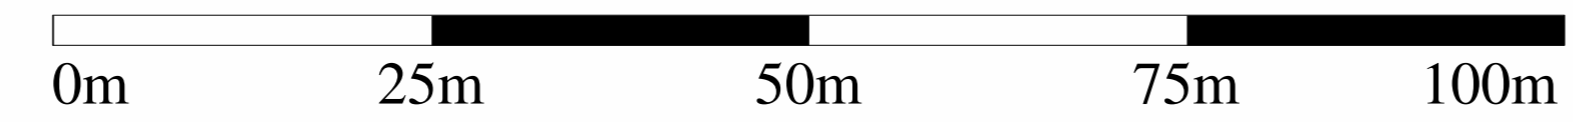


管路施設図

OF3781	OF3782	OF3783
OF3791	OF3792	OF3793
OF4701	OF4702	OF4703

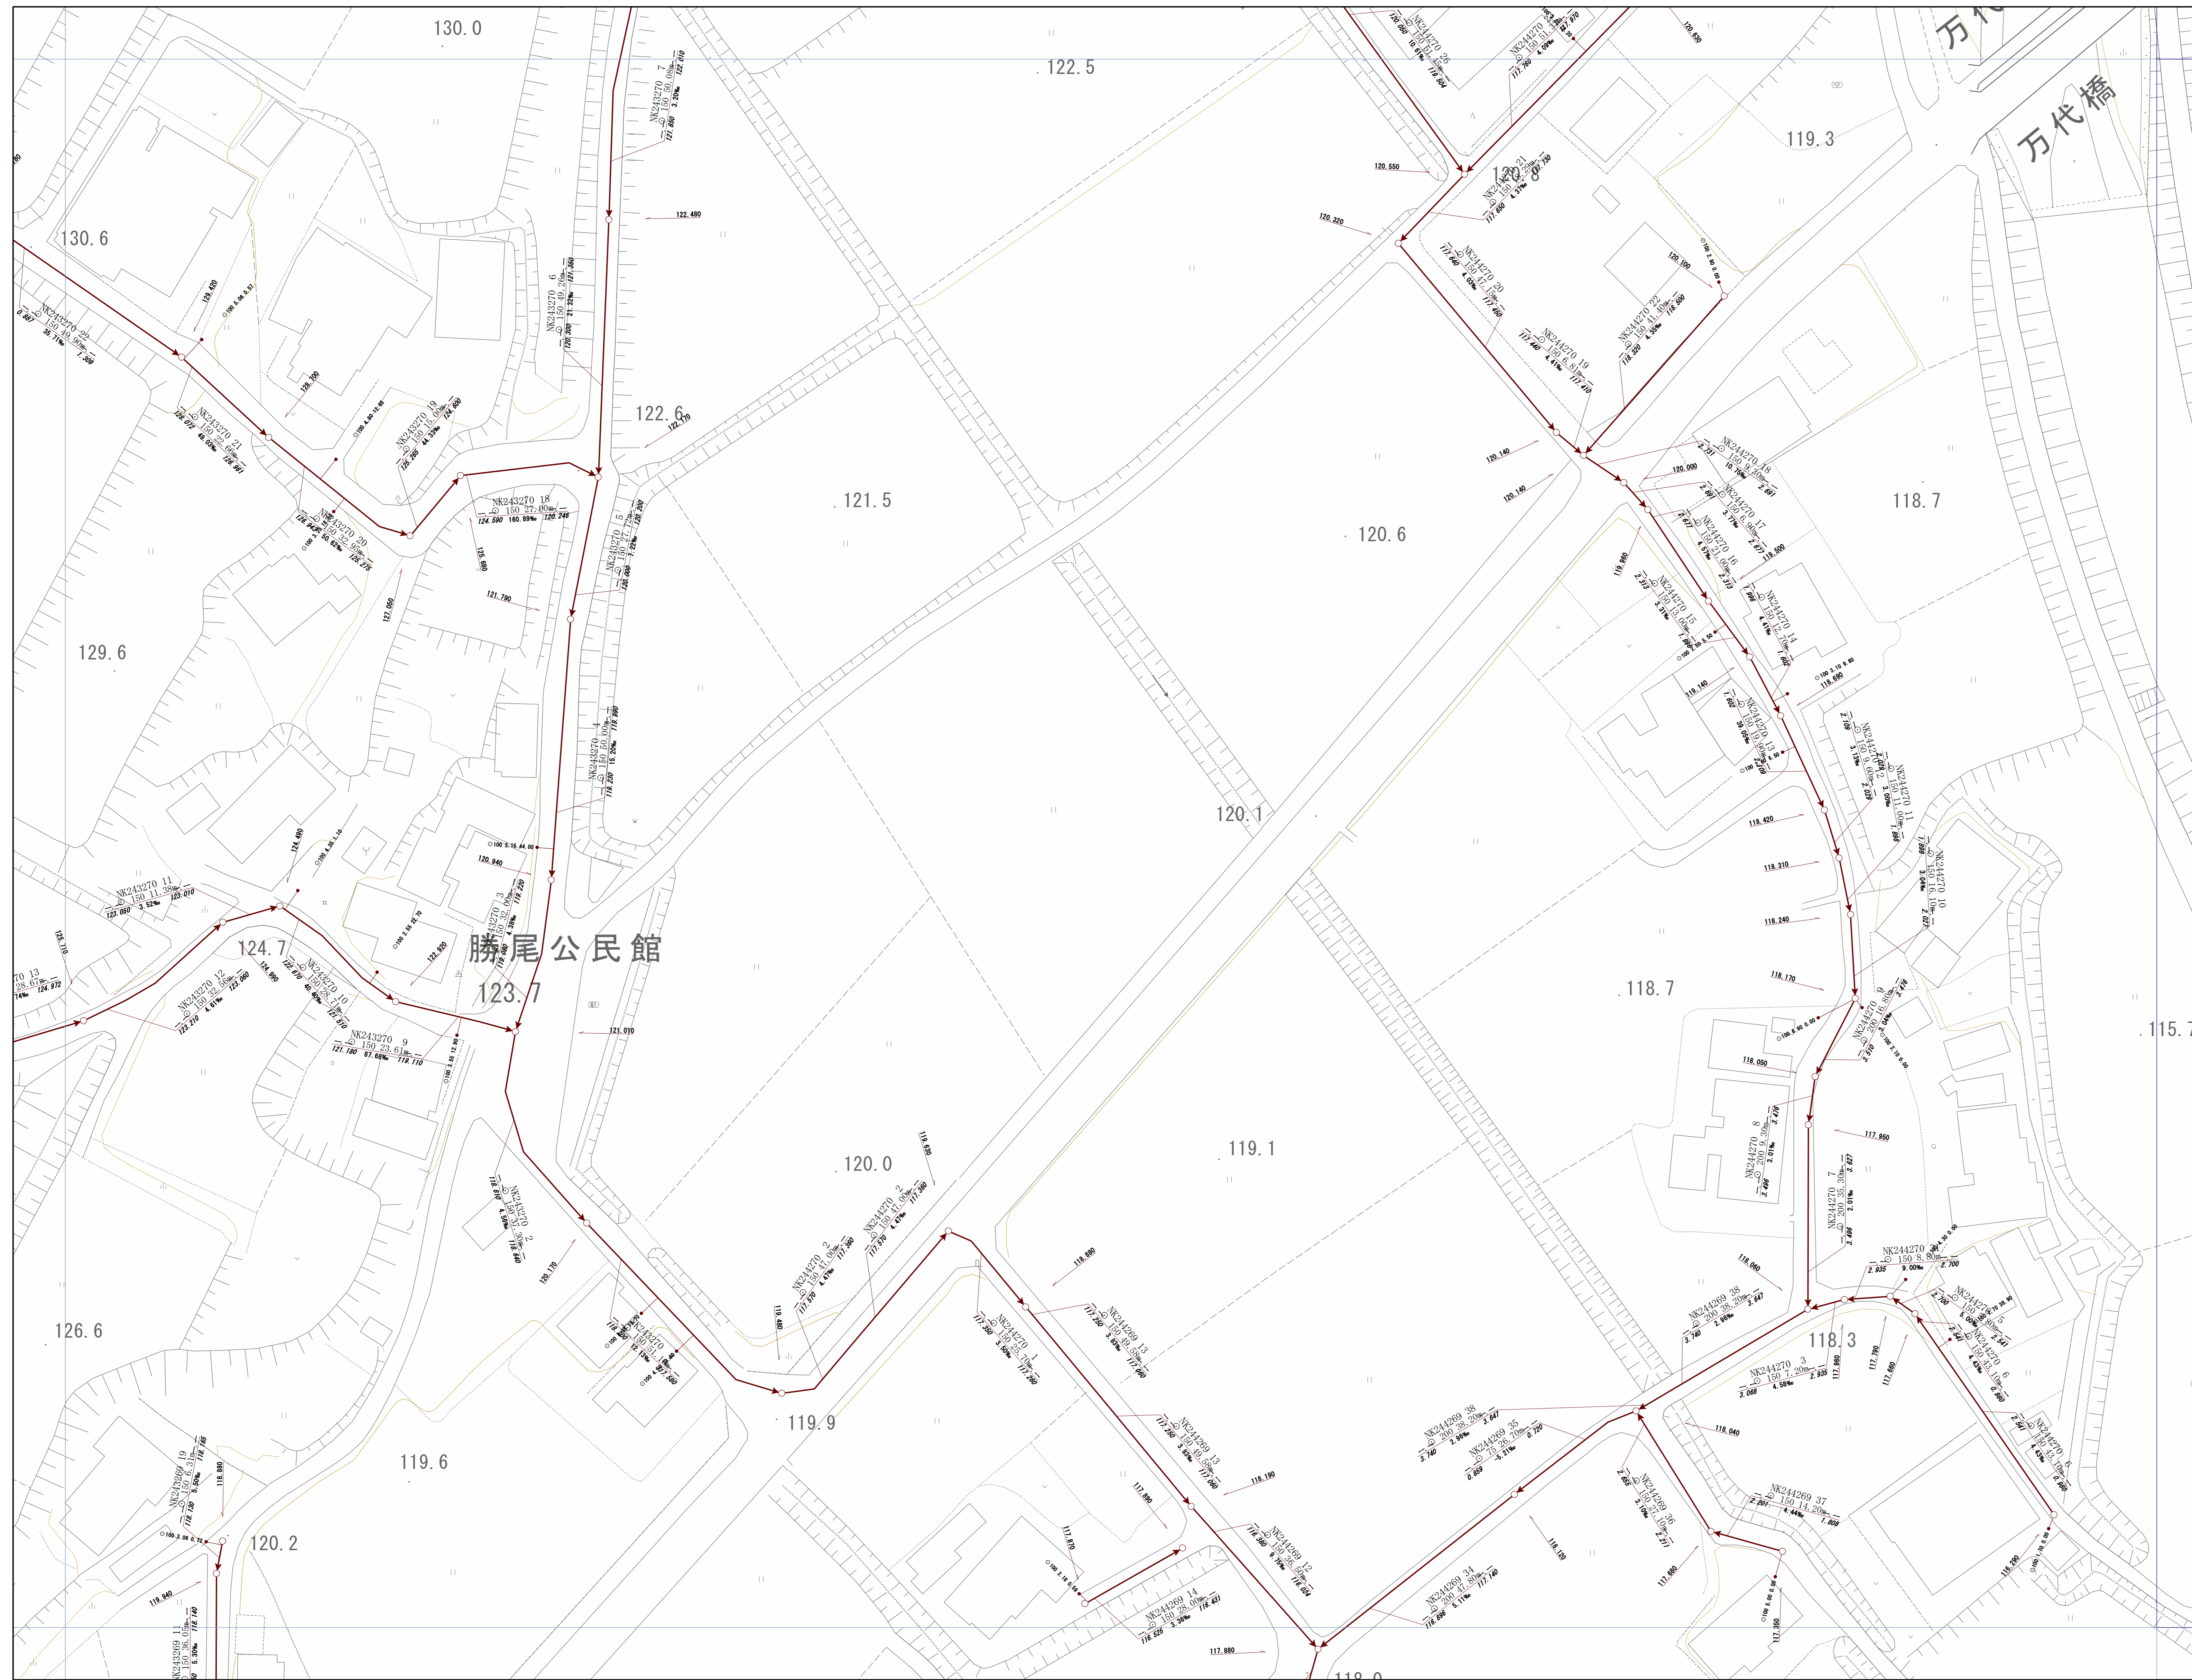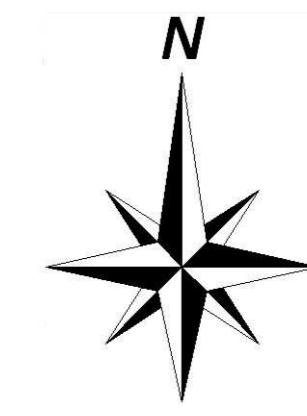



神戸市建設局下水道部

1/500

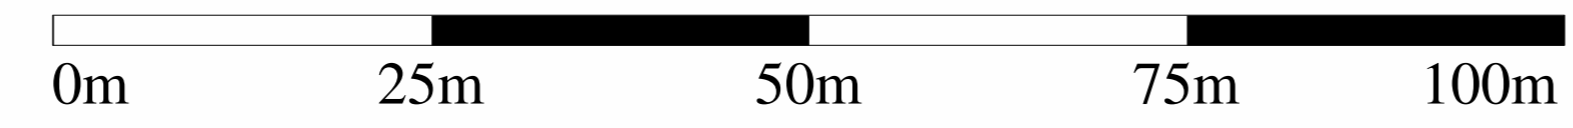


管路施設図

OF3790	OF3791	OF3792
OF4700	OF4701	OF4702
OF4710	OF4711	OF4712

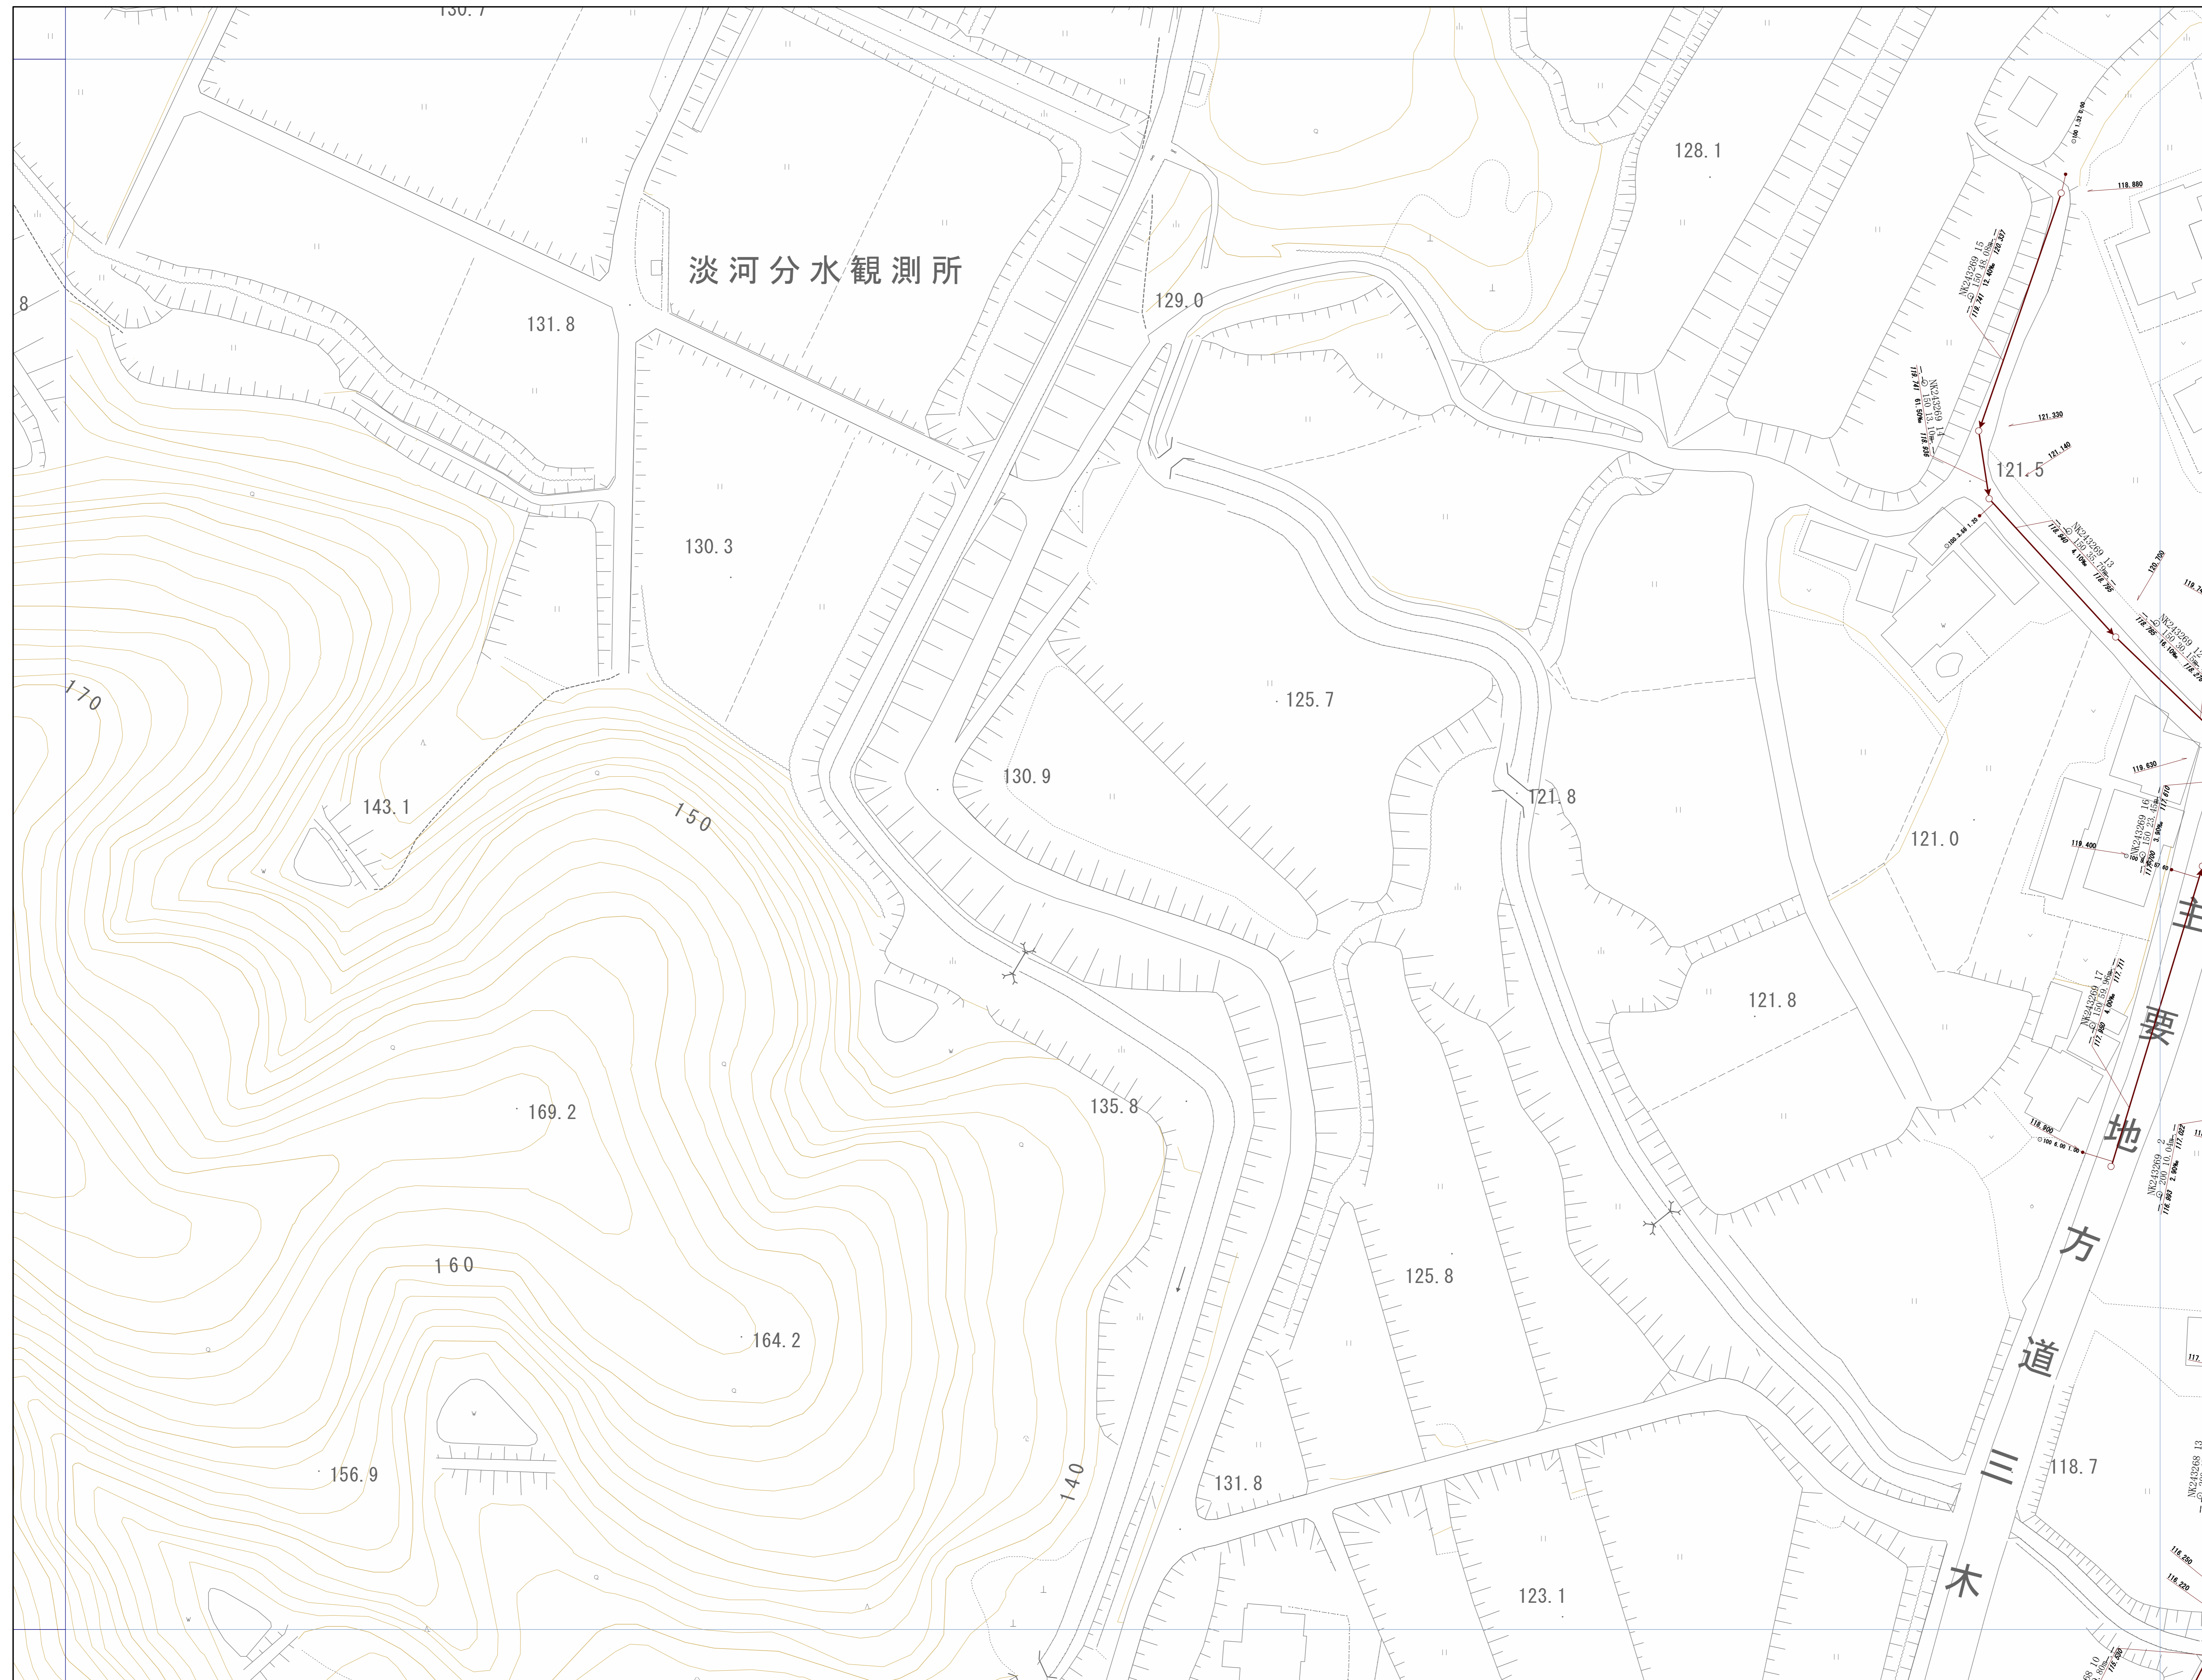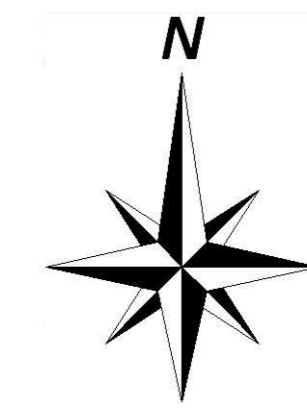



神戸市建設局下水道部

1/500

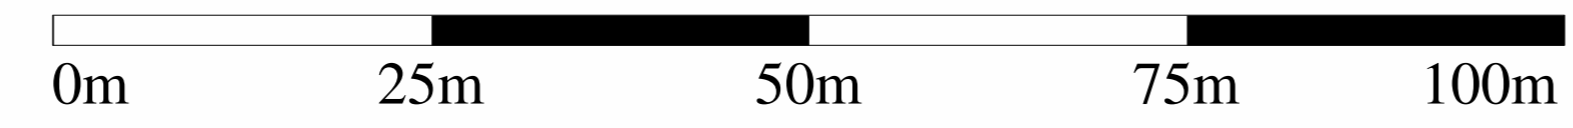


管路施設図

OF3791	OF3792	OF3793
OF4701	OF4702	OF4703
OF4711	OF4712	OF4713

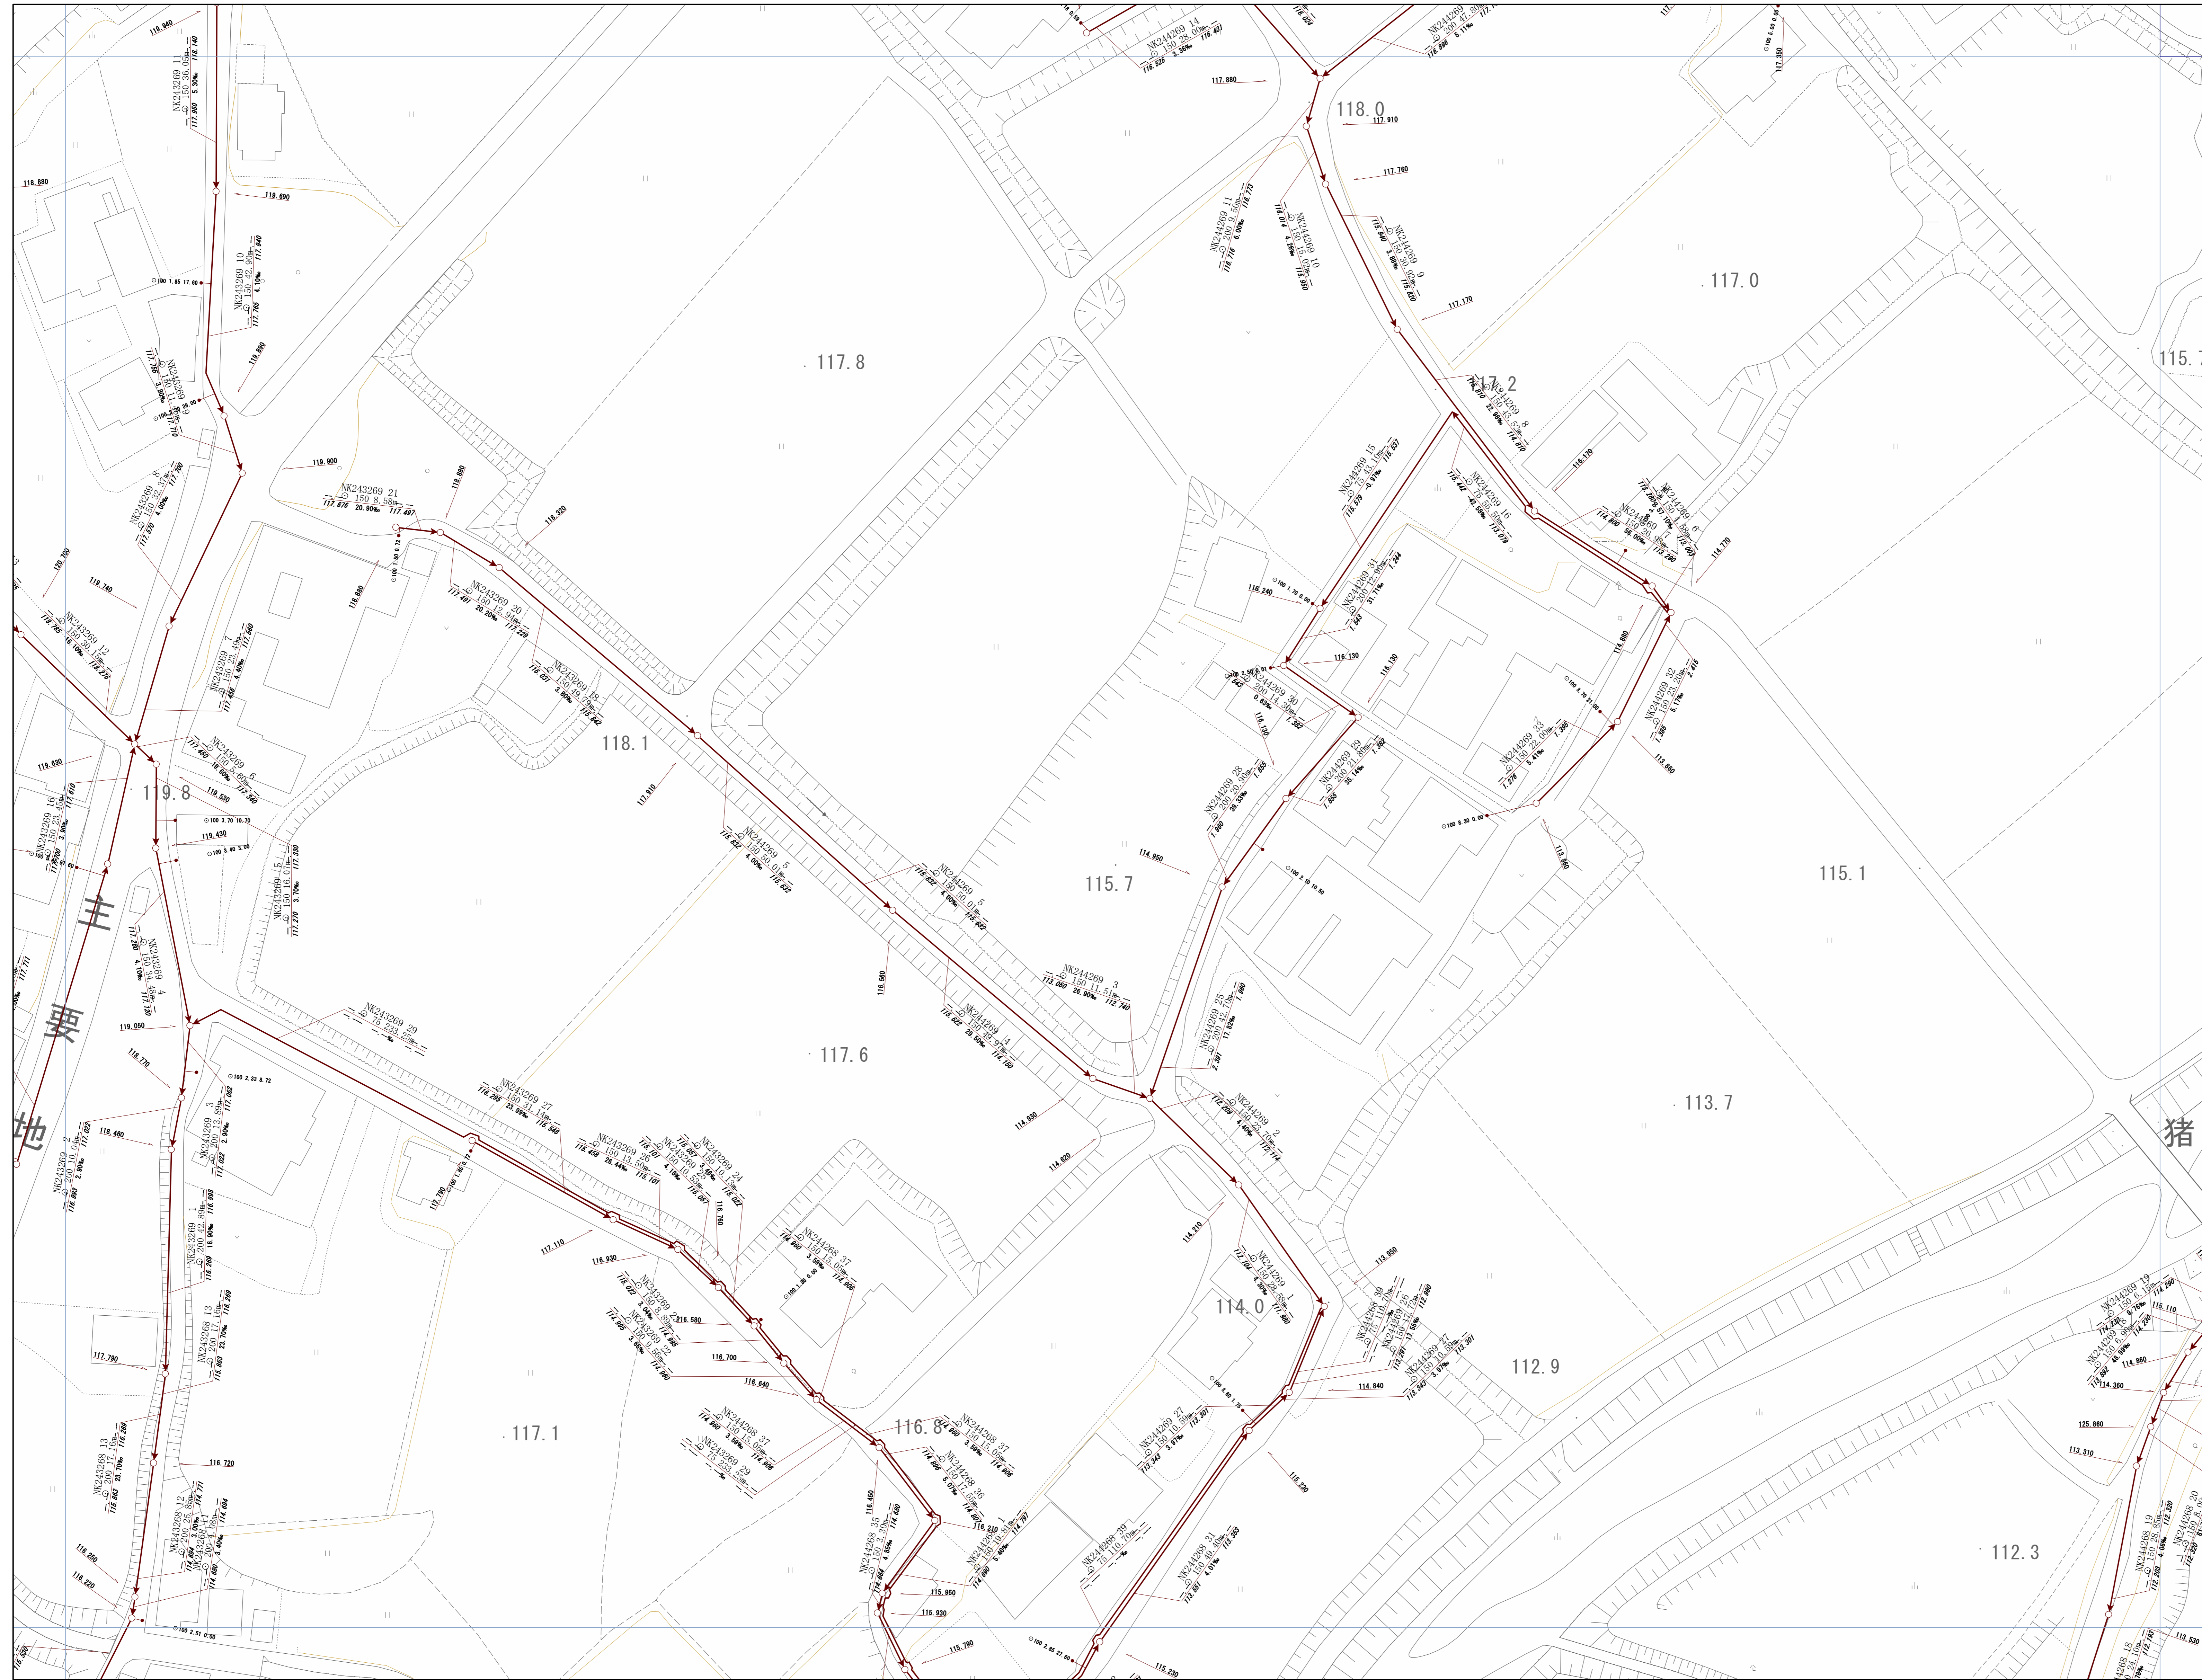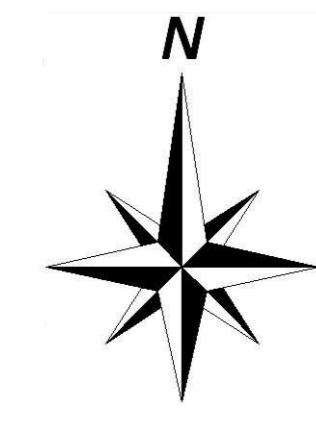


神戸市建設局下水道部

1/500

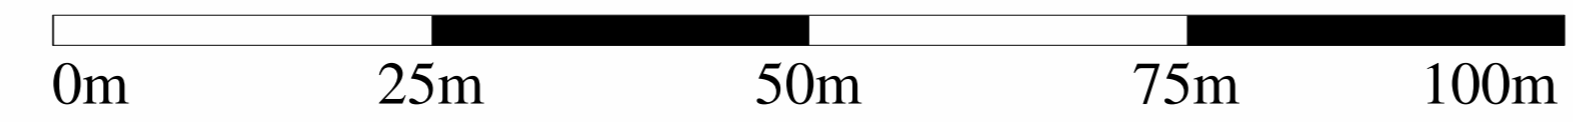


管路施設図

OF3792	OF3793	OF3794
OF4702	OF4703	OF4704
OF4712	OF4713	OF4714


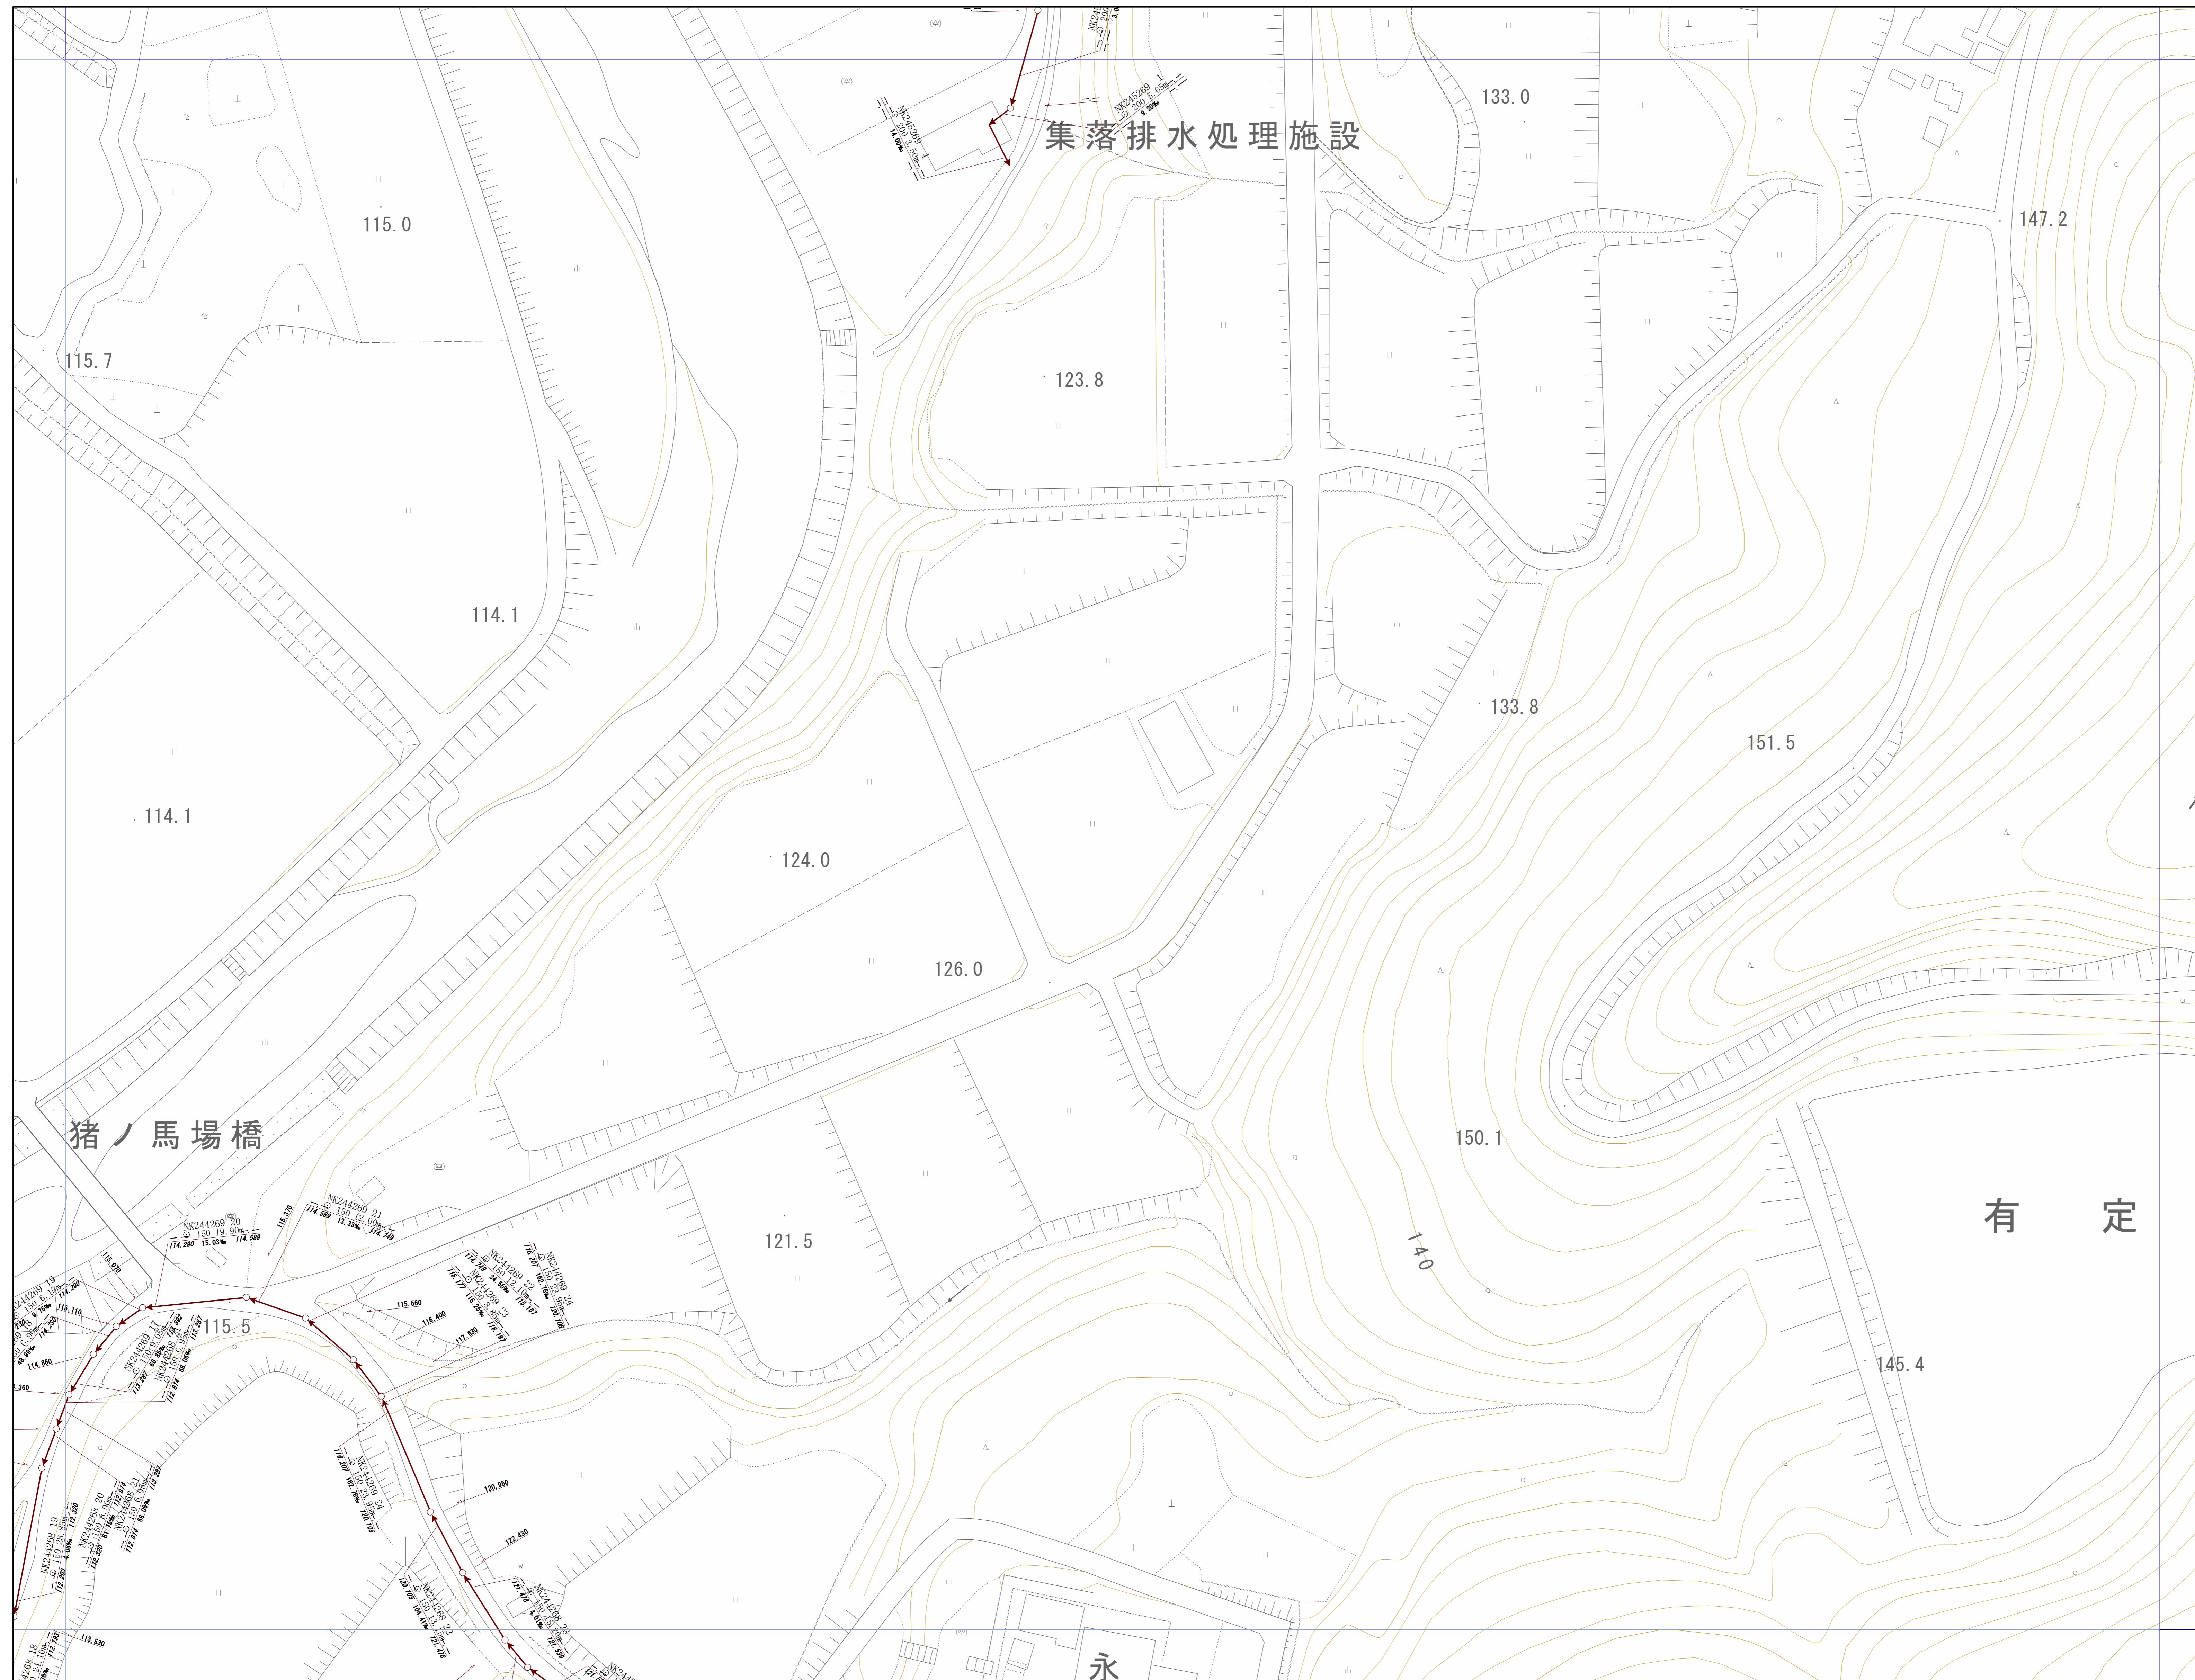


神戸市建設局
下水道部

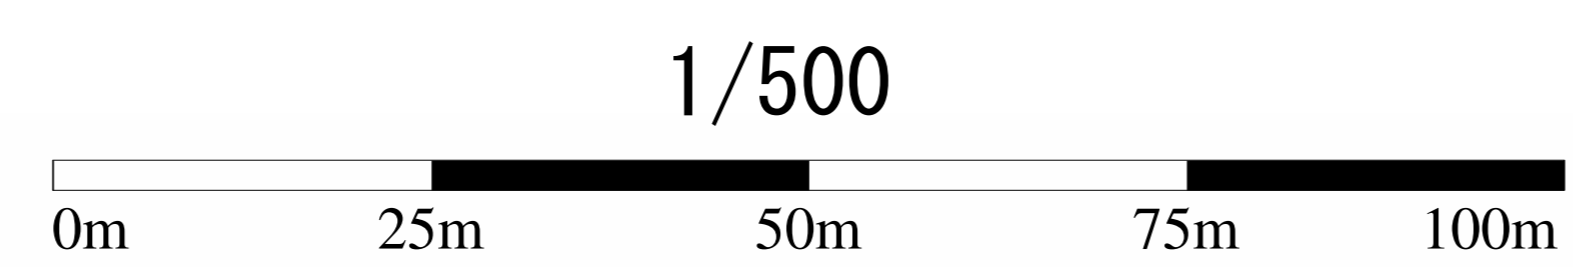


管路施設図

OF4700	OF4701	OF4702
OF4710	OF4711	OF4712
OF4720	OF4721	OF4722

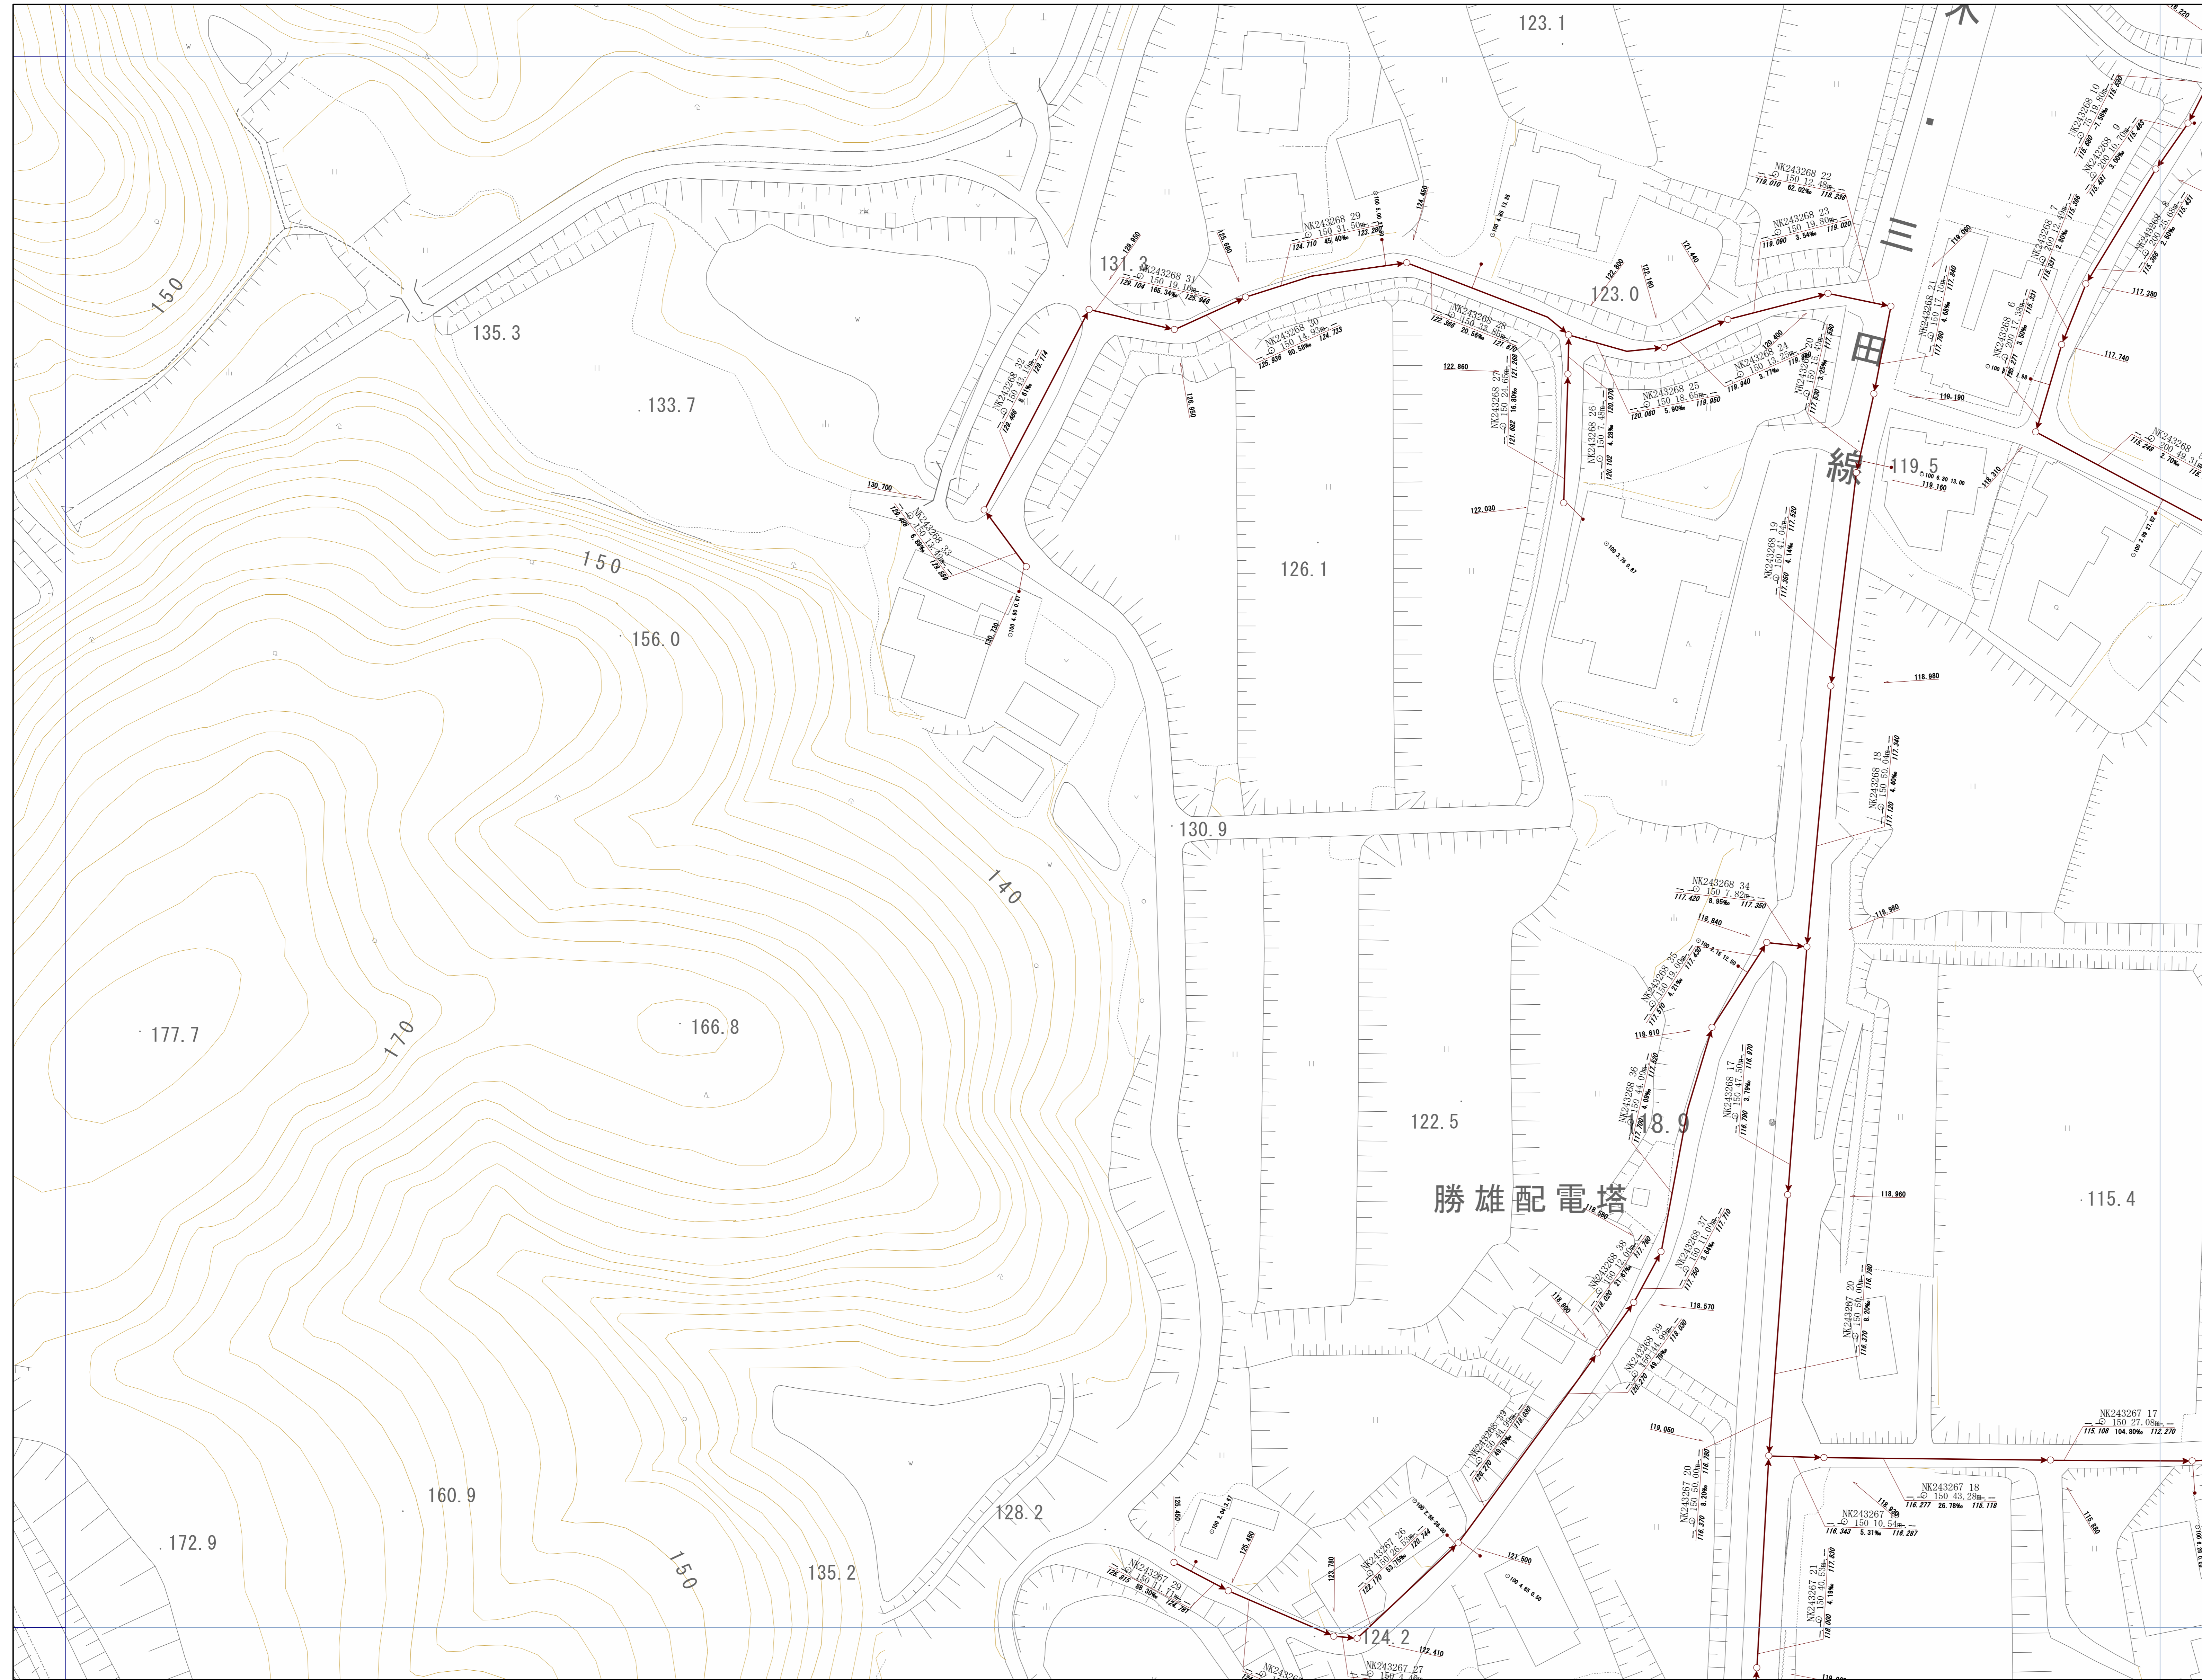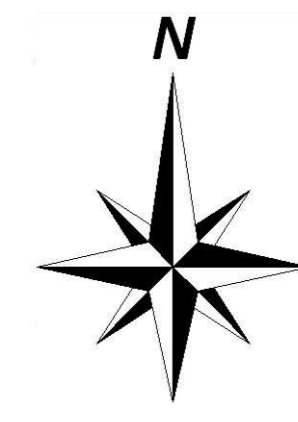



神戸市建設局下水道部

1/500

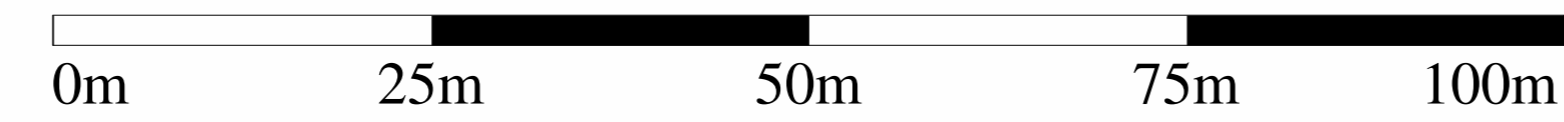


管路施設図

OF4701	OF4702	OF4703
OF4711	OF4712	OF4713
OF4721	OF4722	OF4723

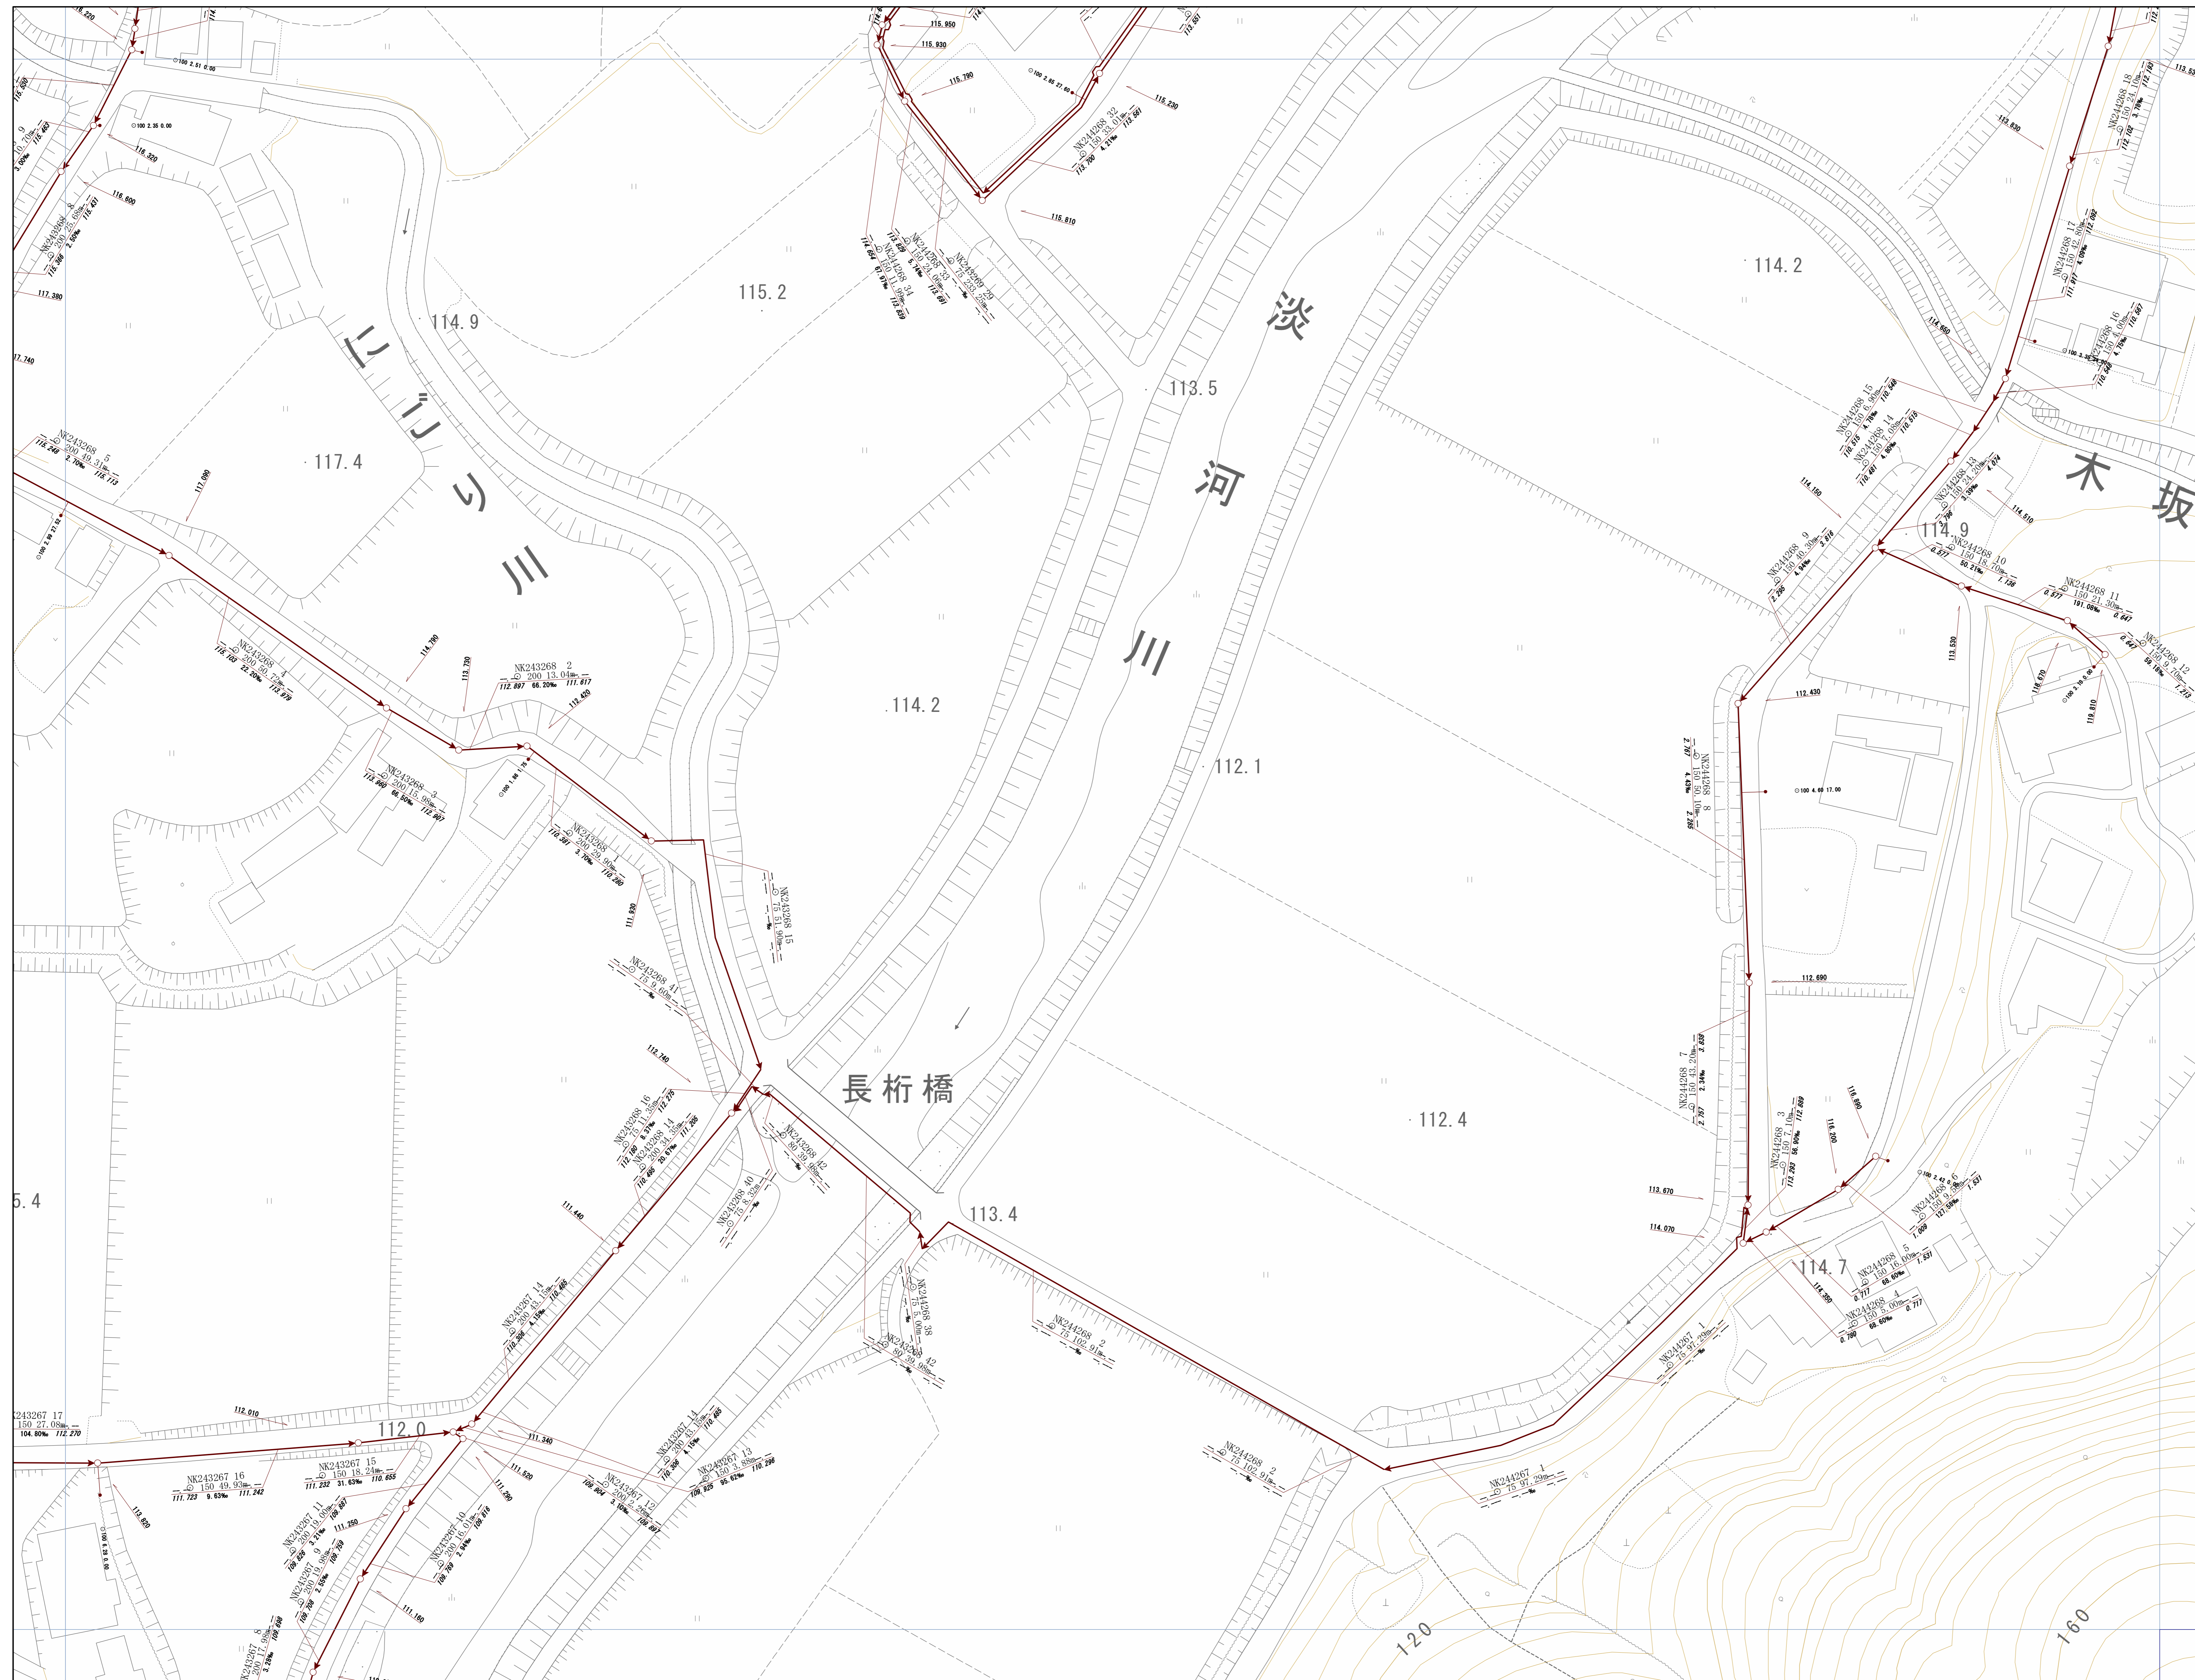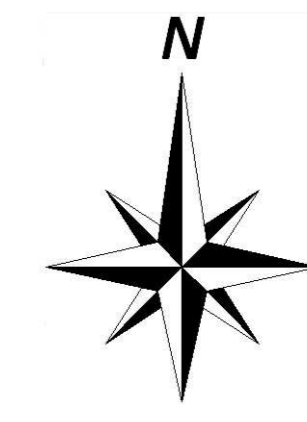


神戸市建設局下水道部


1/500

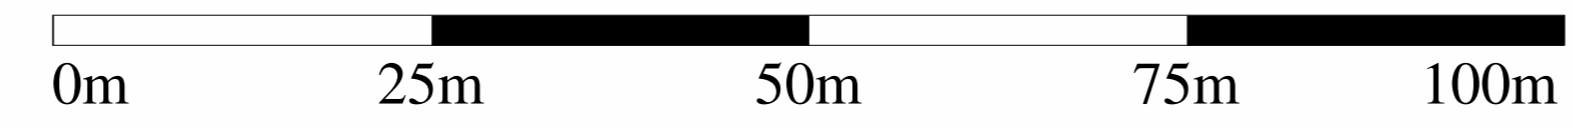


管路施設図

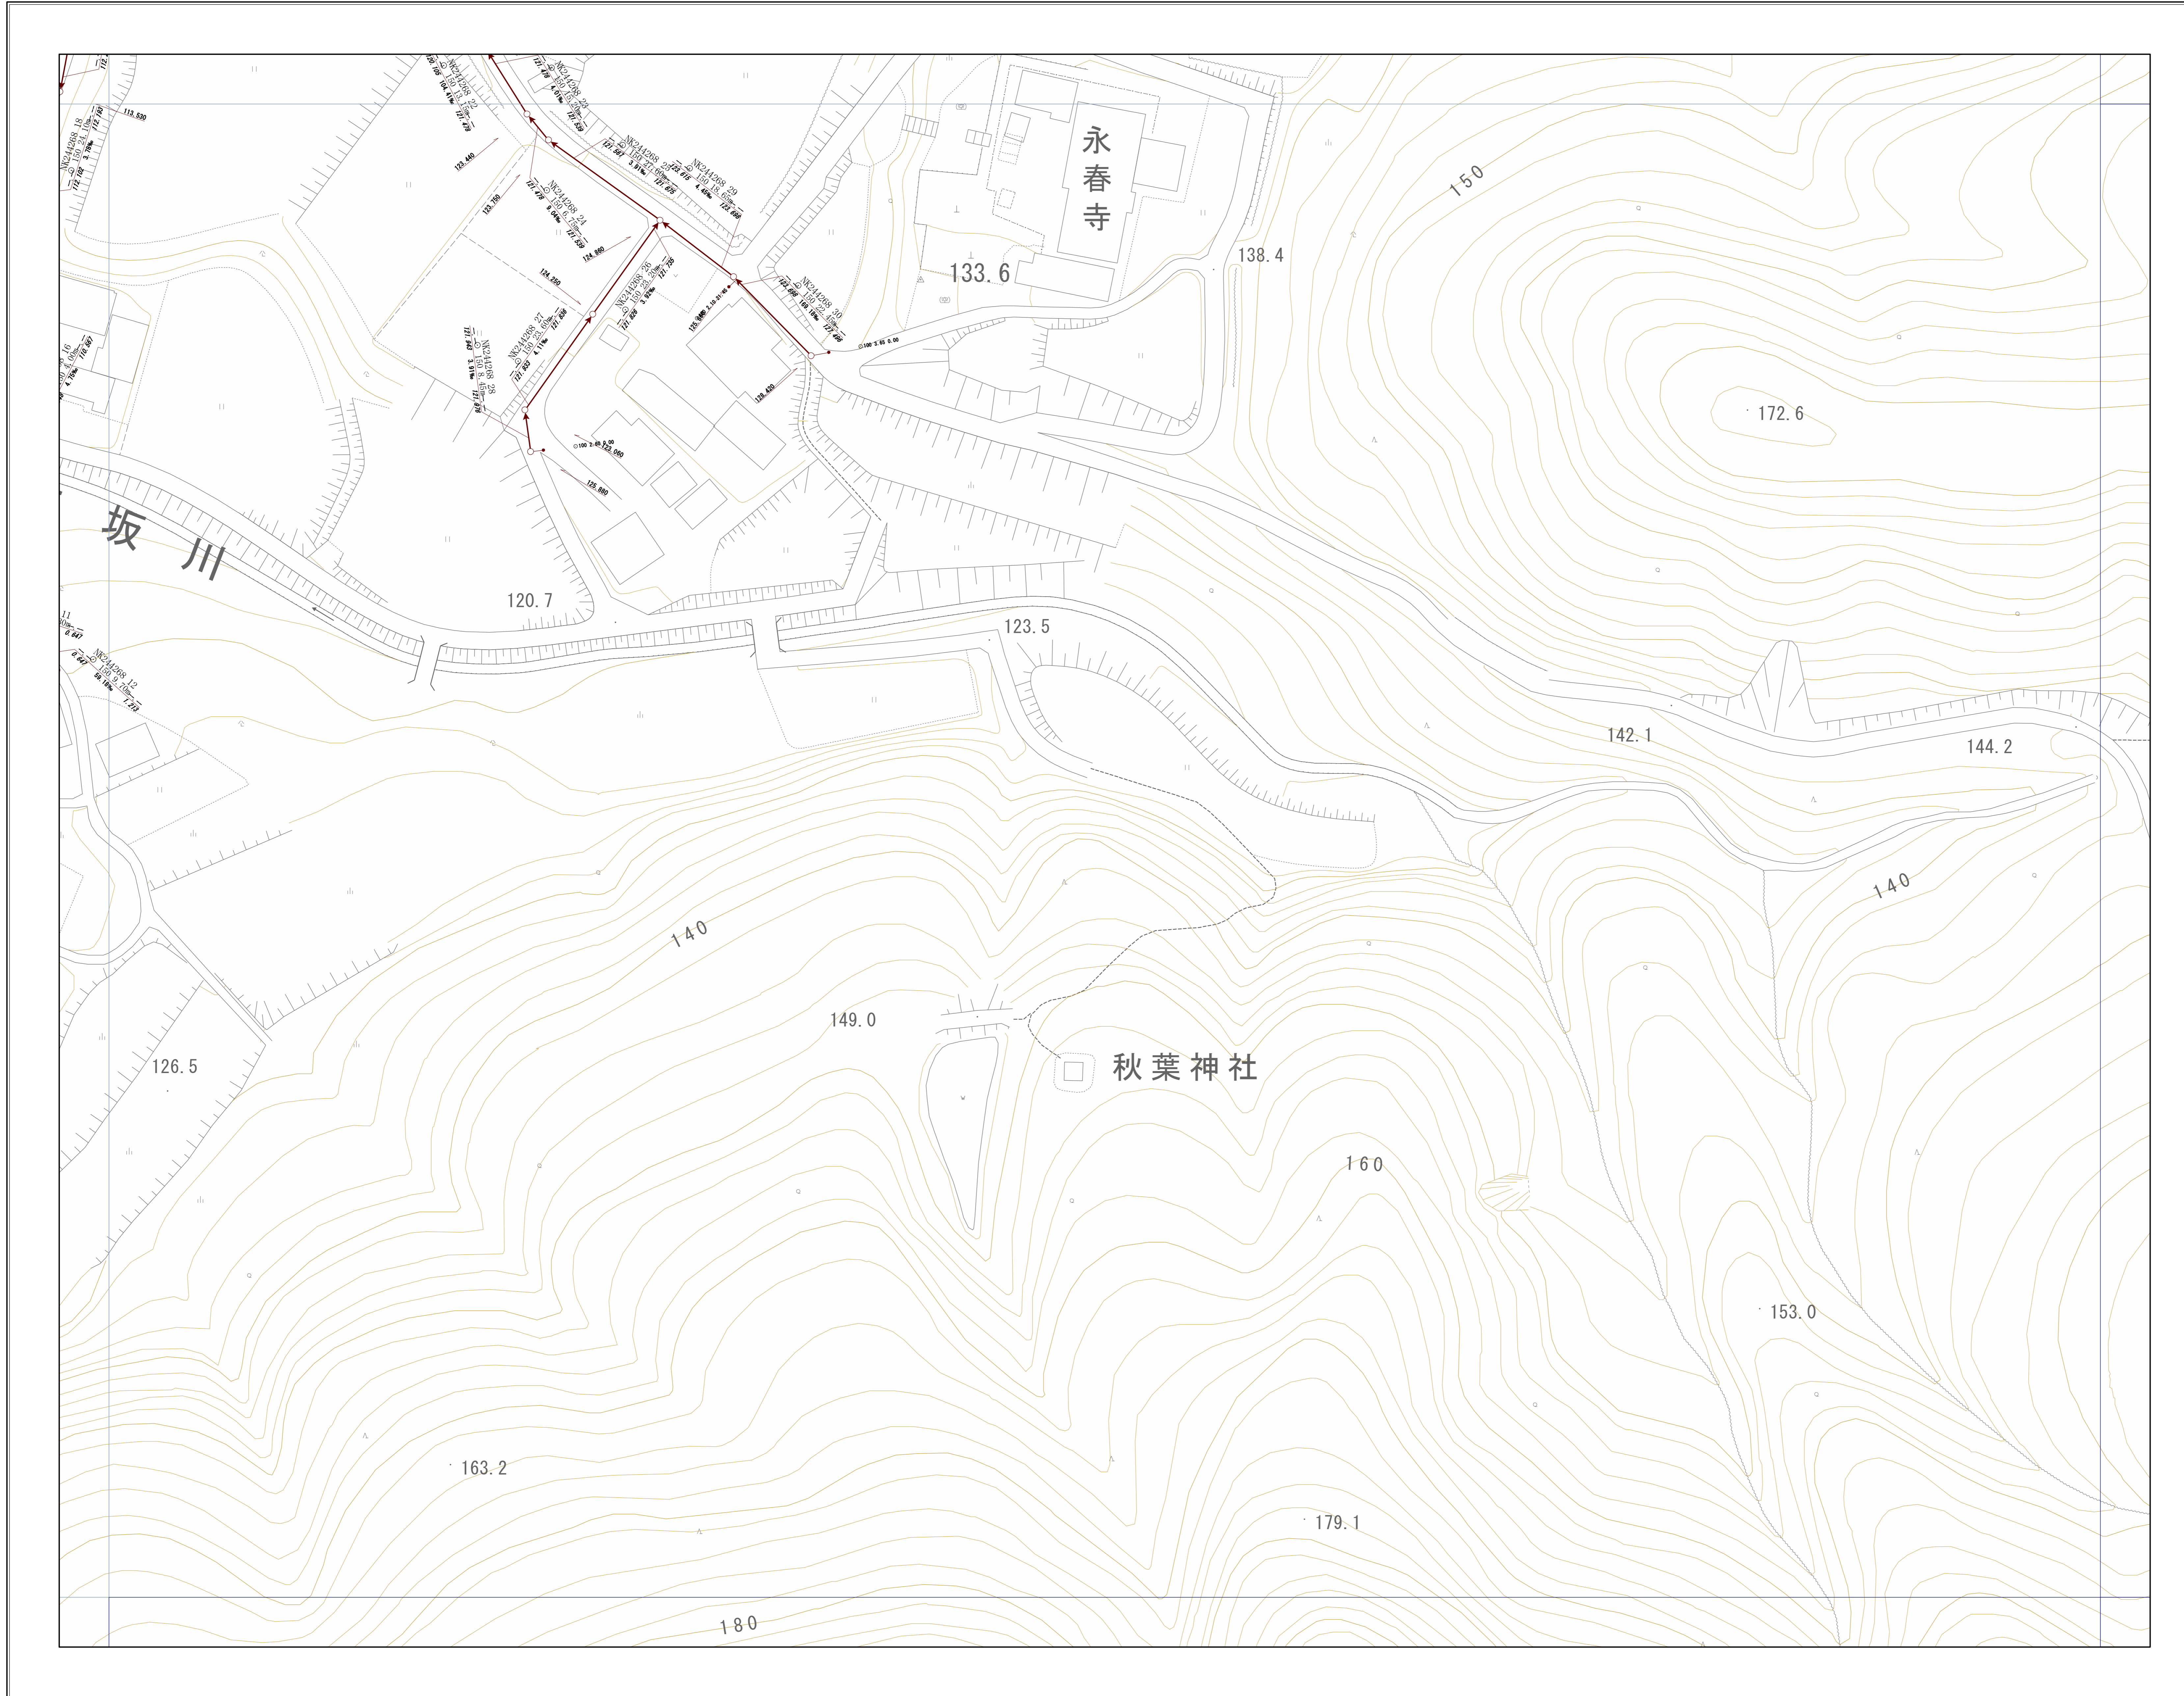


OF4702	OF4703	OF4704
OF4712	OF4713	OF4714
OF4722	OF4723	OF4724

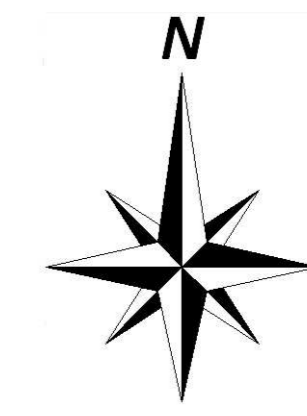


神戸市建設局
下水道部

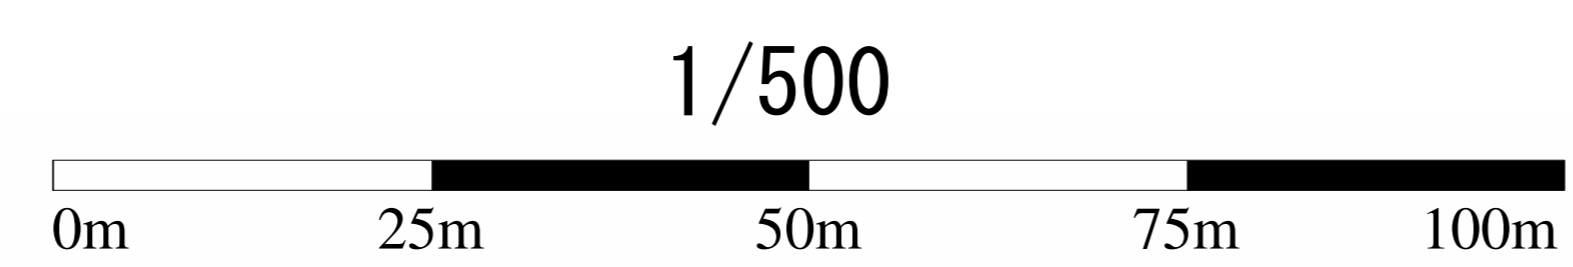


管路施設図

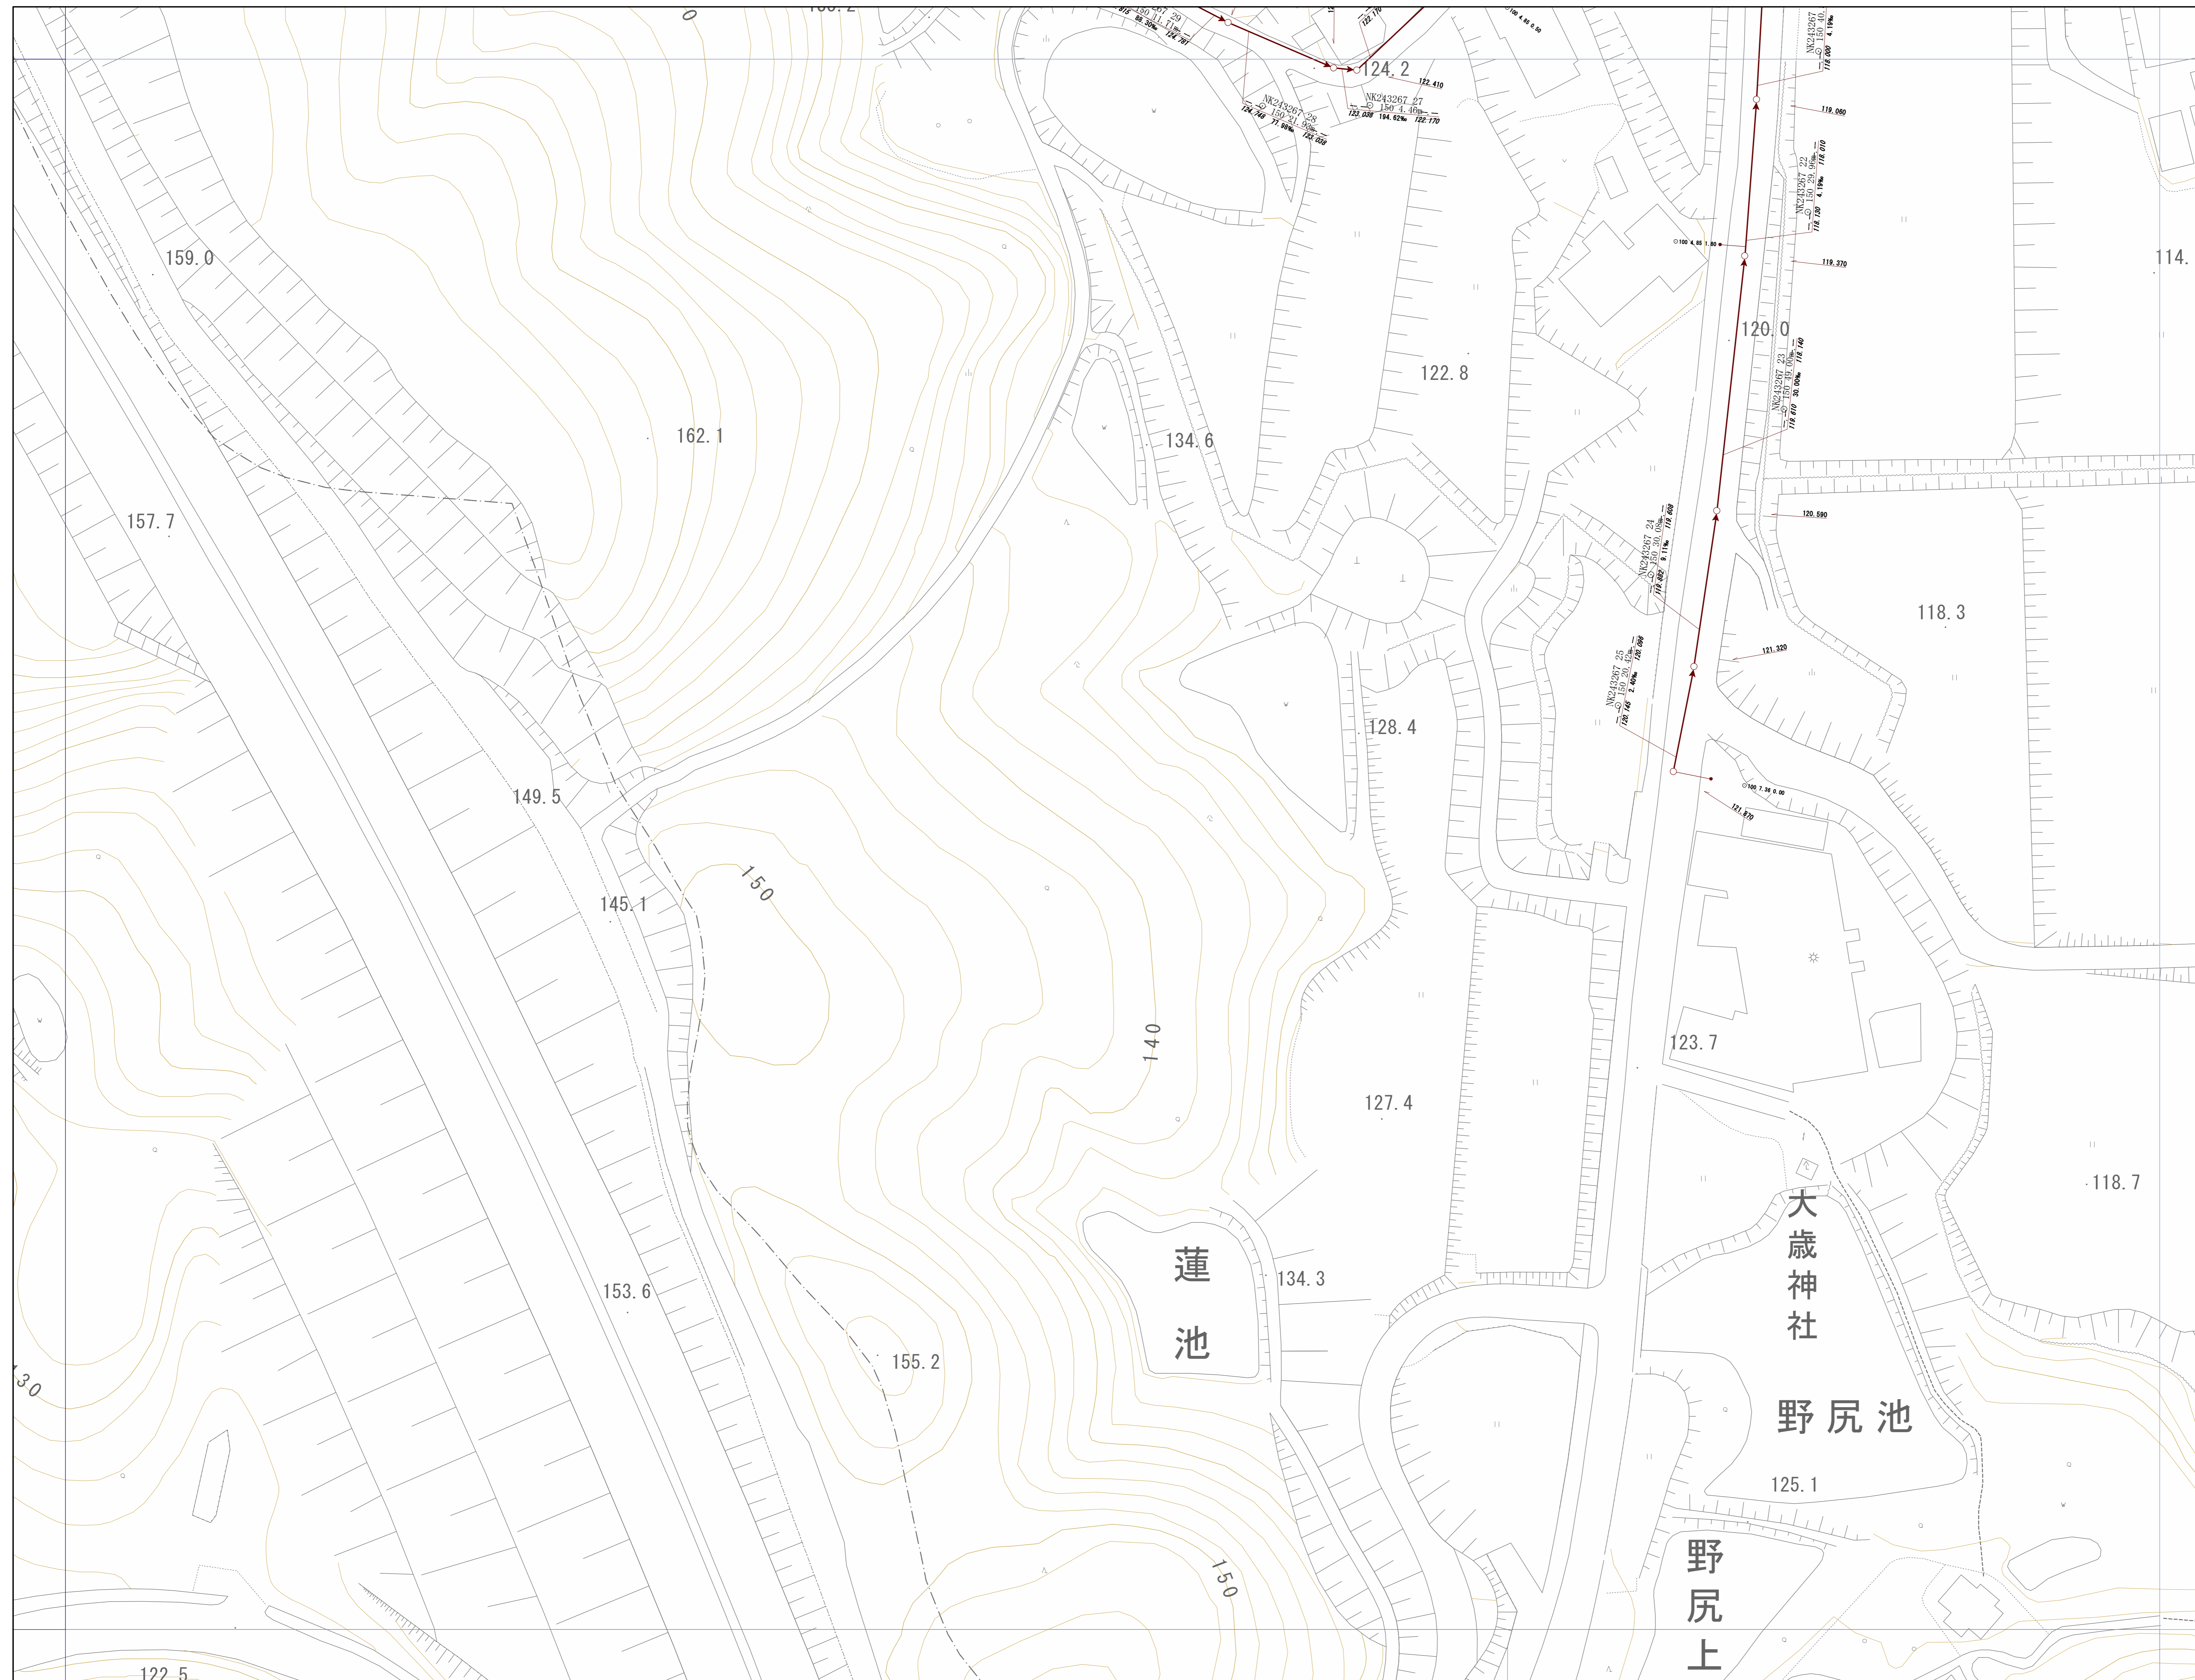


OF4710	OF4711	OF4712
OF4720	OF4721	OF4722
	OF4731	OF4732

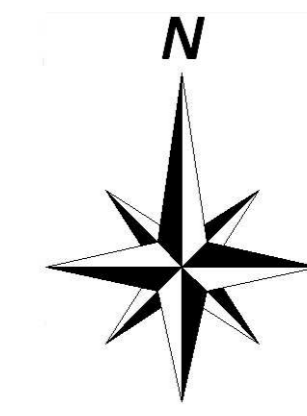


神戸市建設局下水道部

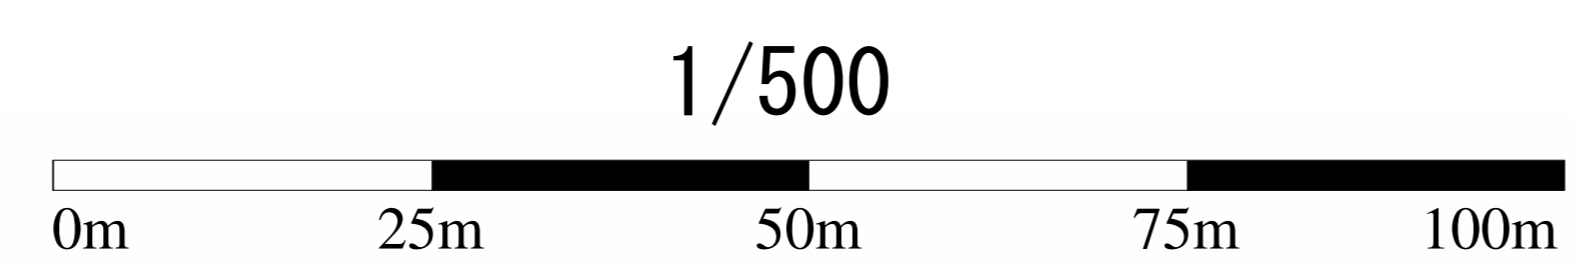


管路施設図

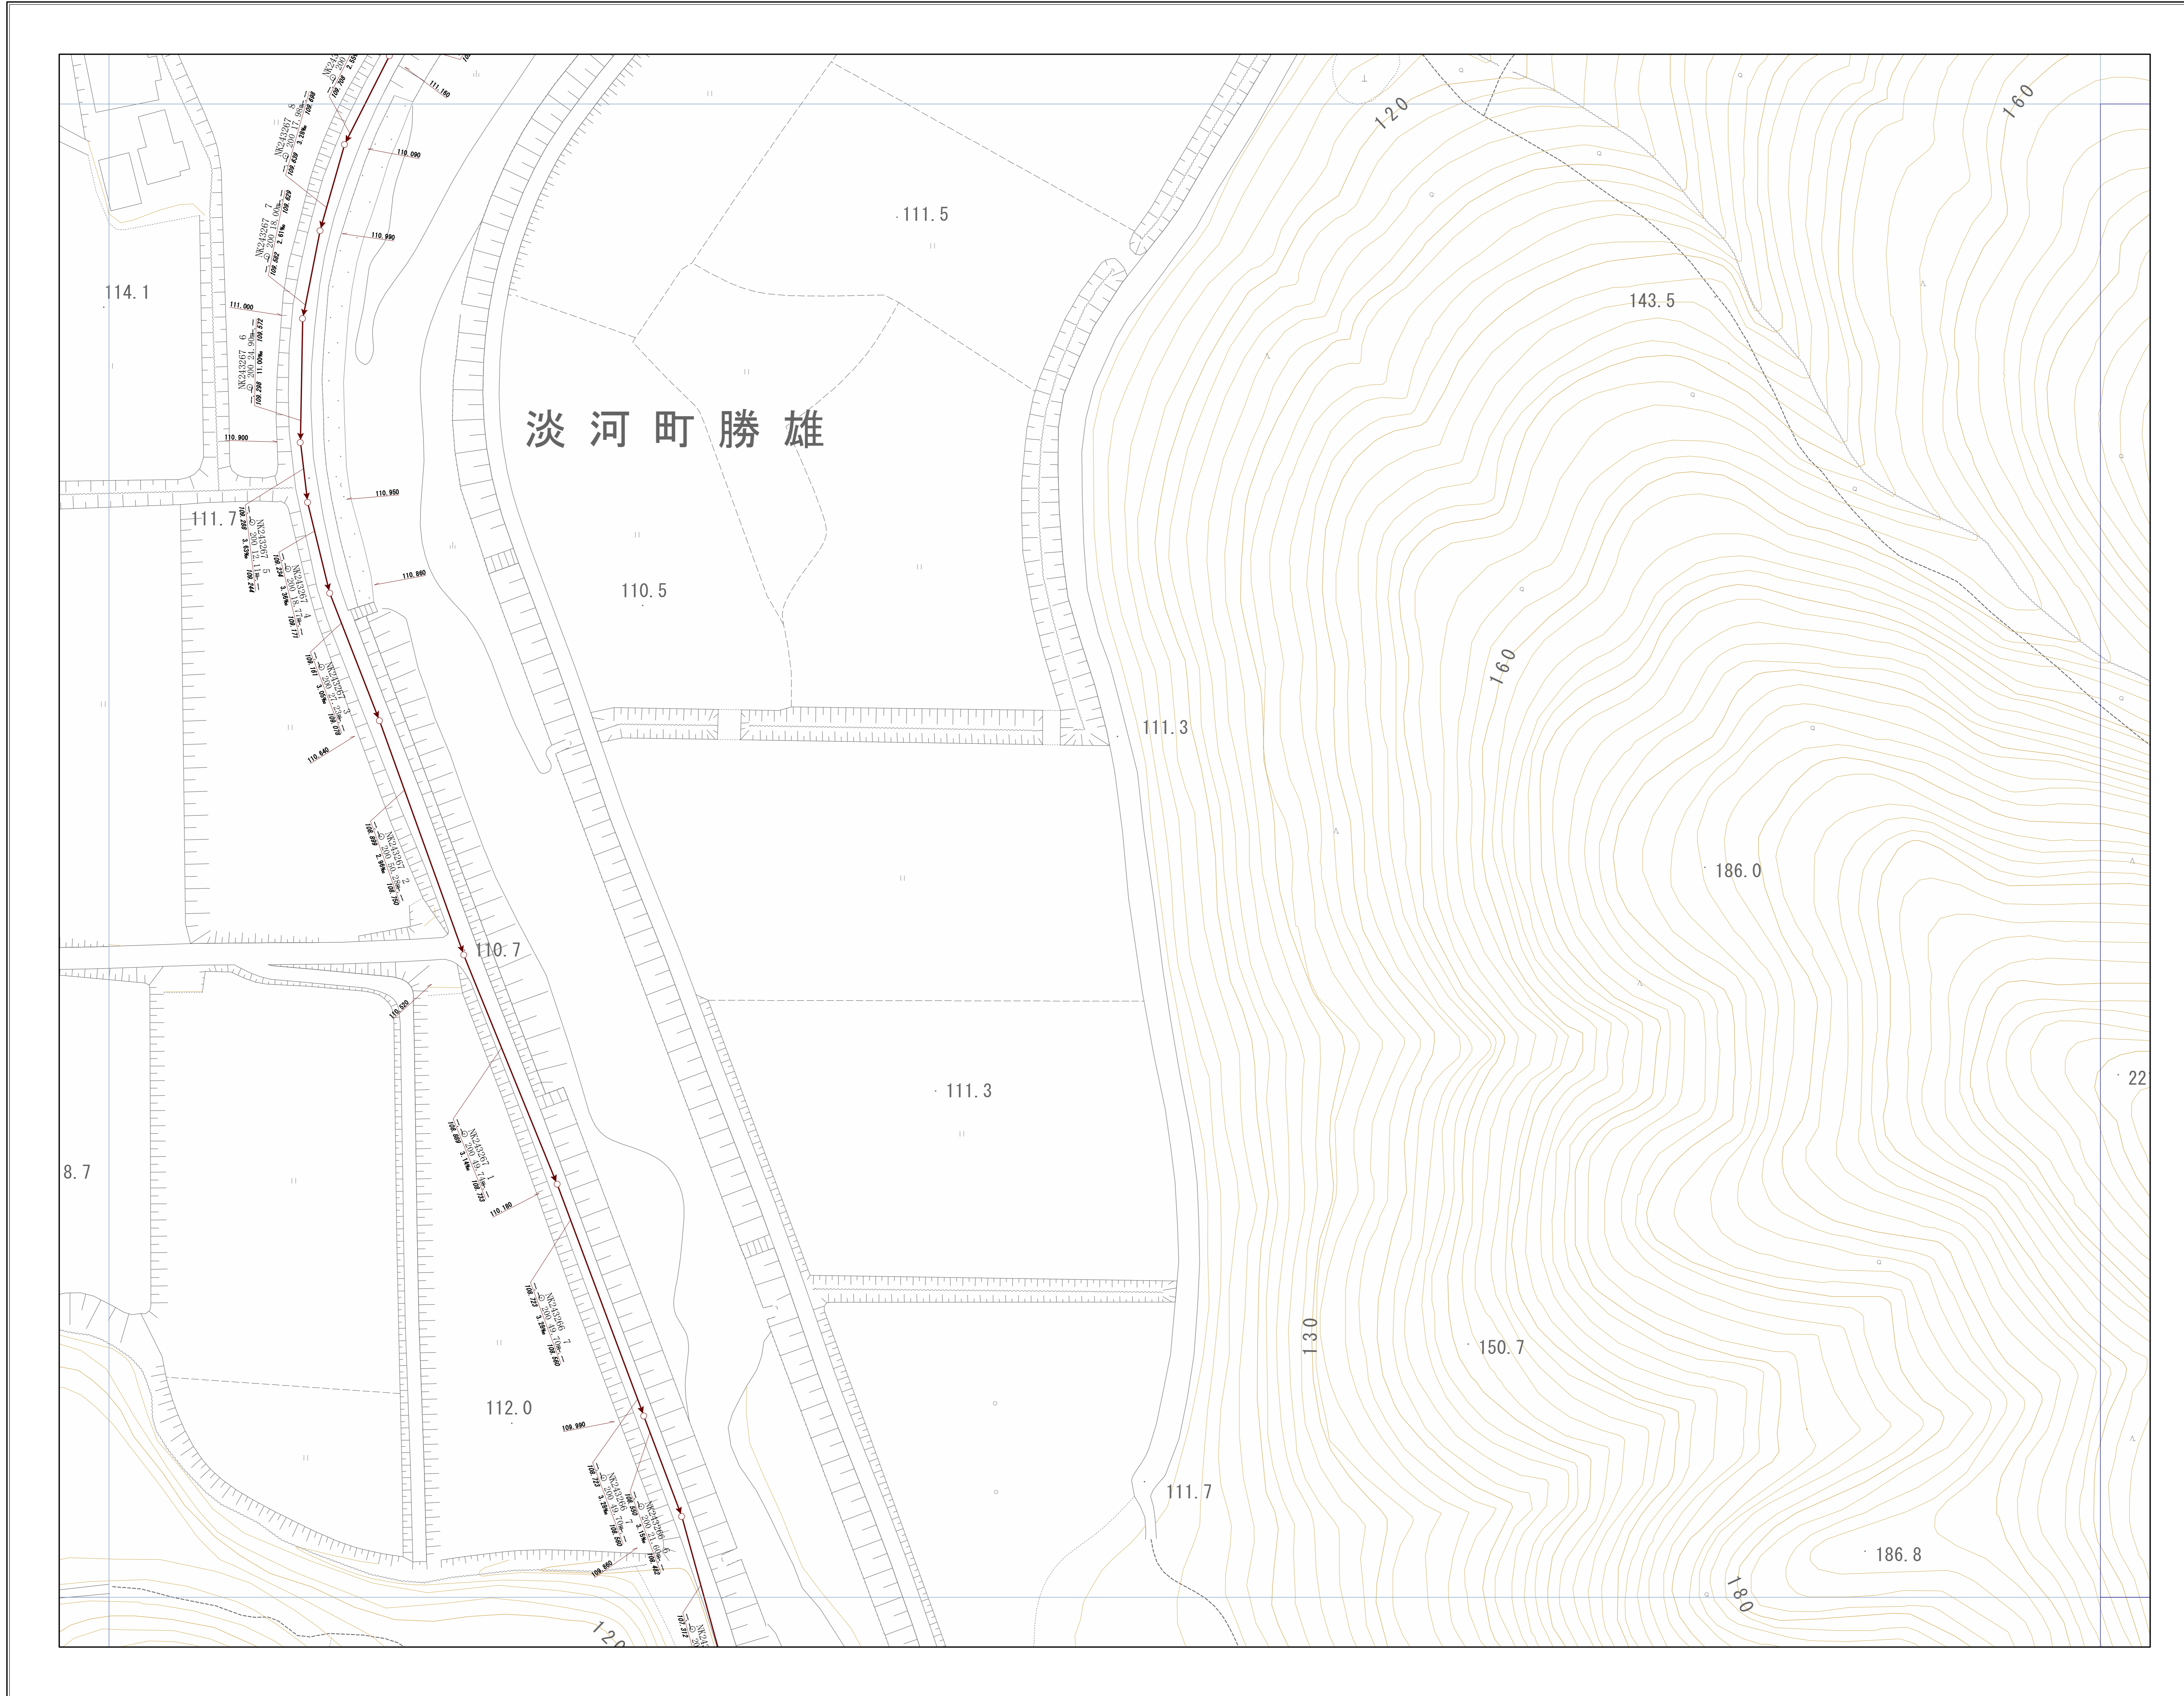

OF4711	OF4712	OF4713
OF4721	OF4722	OF4723
OF4731	OF4732	OF4733


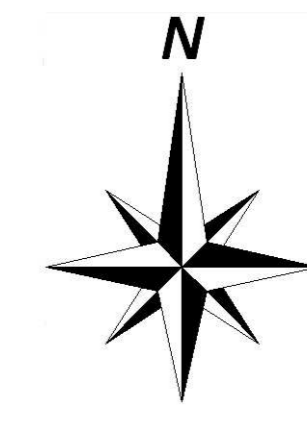


神戸市建設局
下水道部

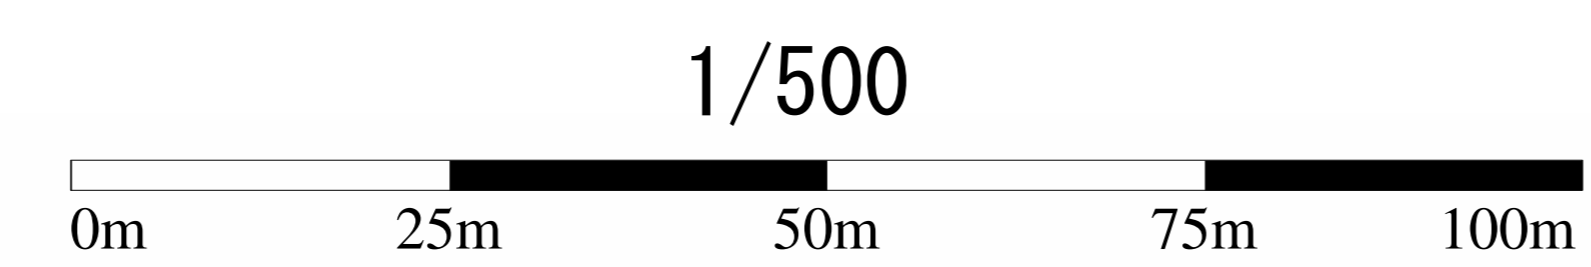

管路施設図

OF4721	OF4722	OF4723
OF4731	OF4732	OF4733
OF4741	OF4742	OF4743

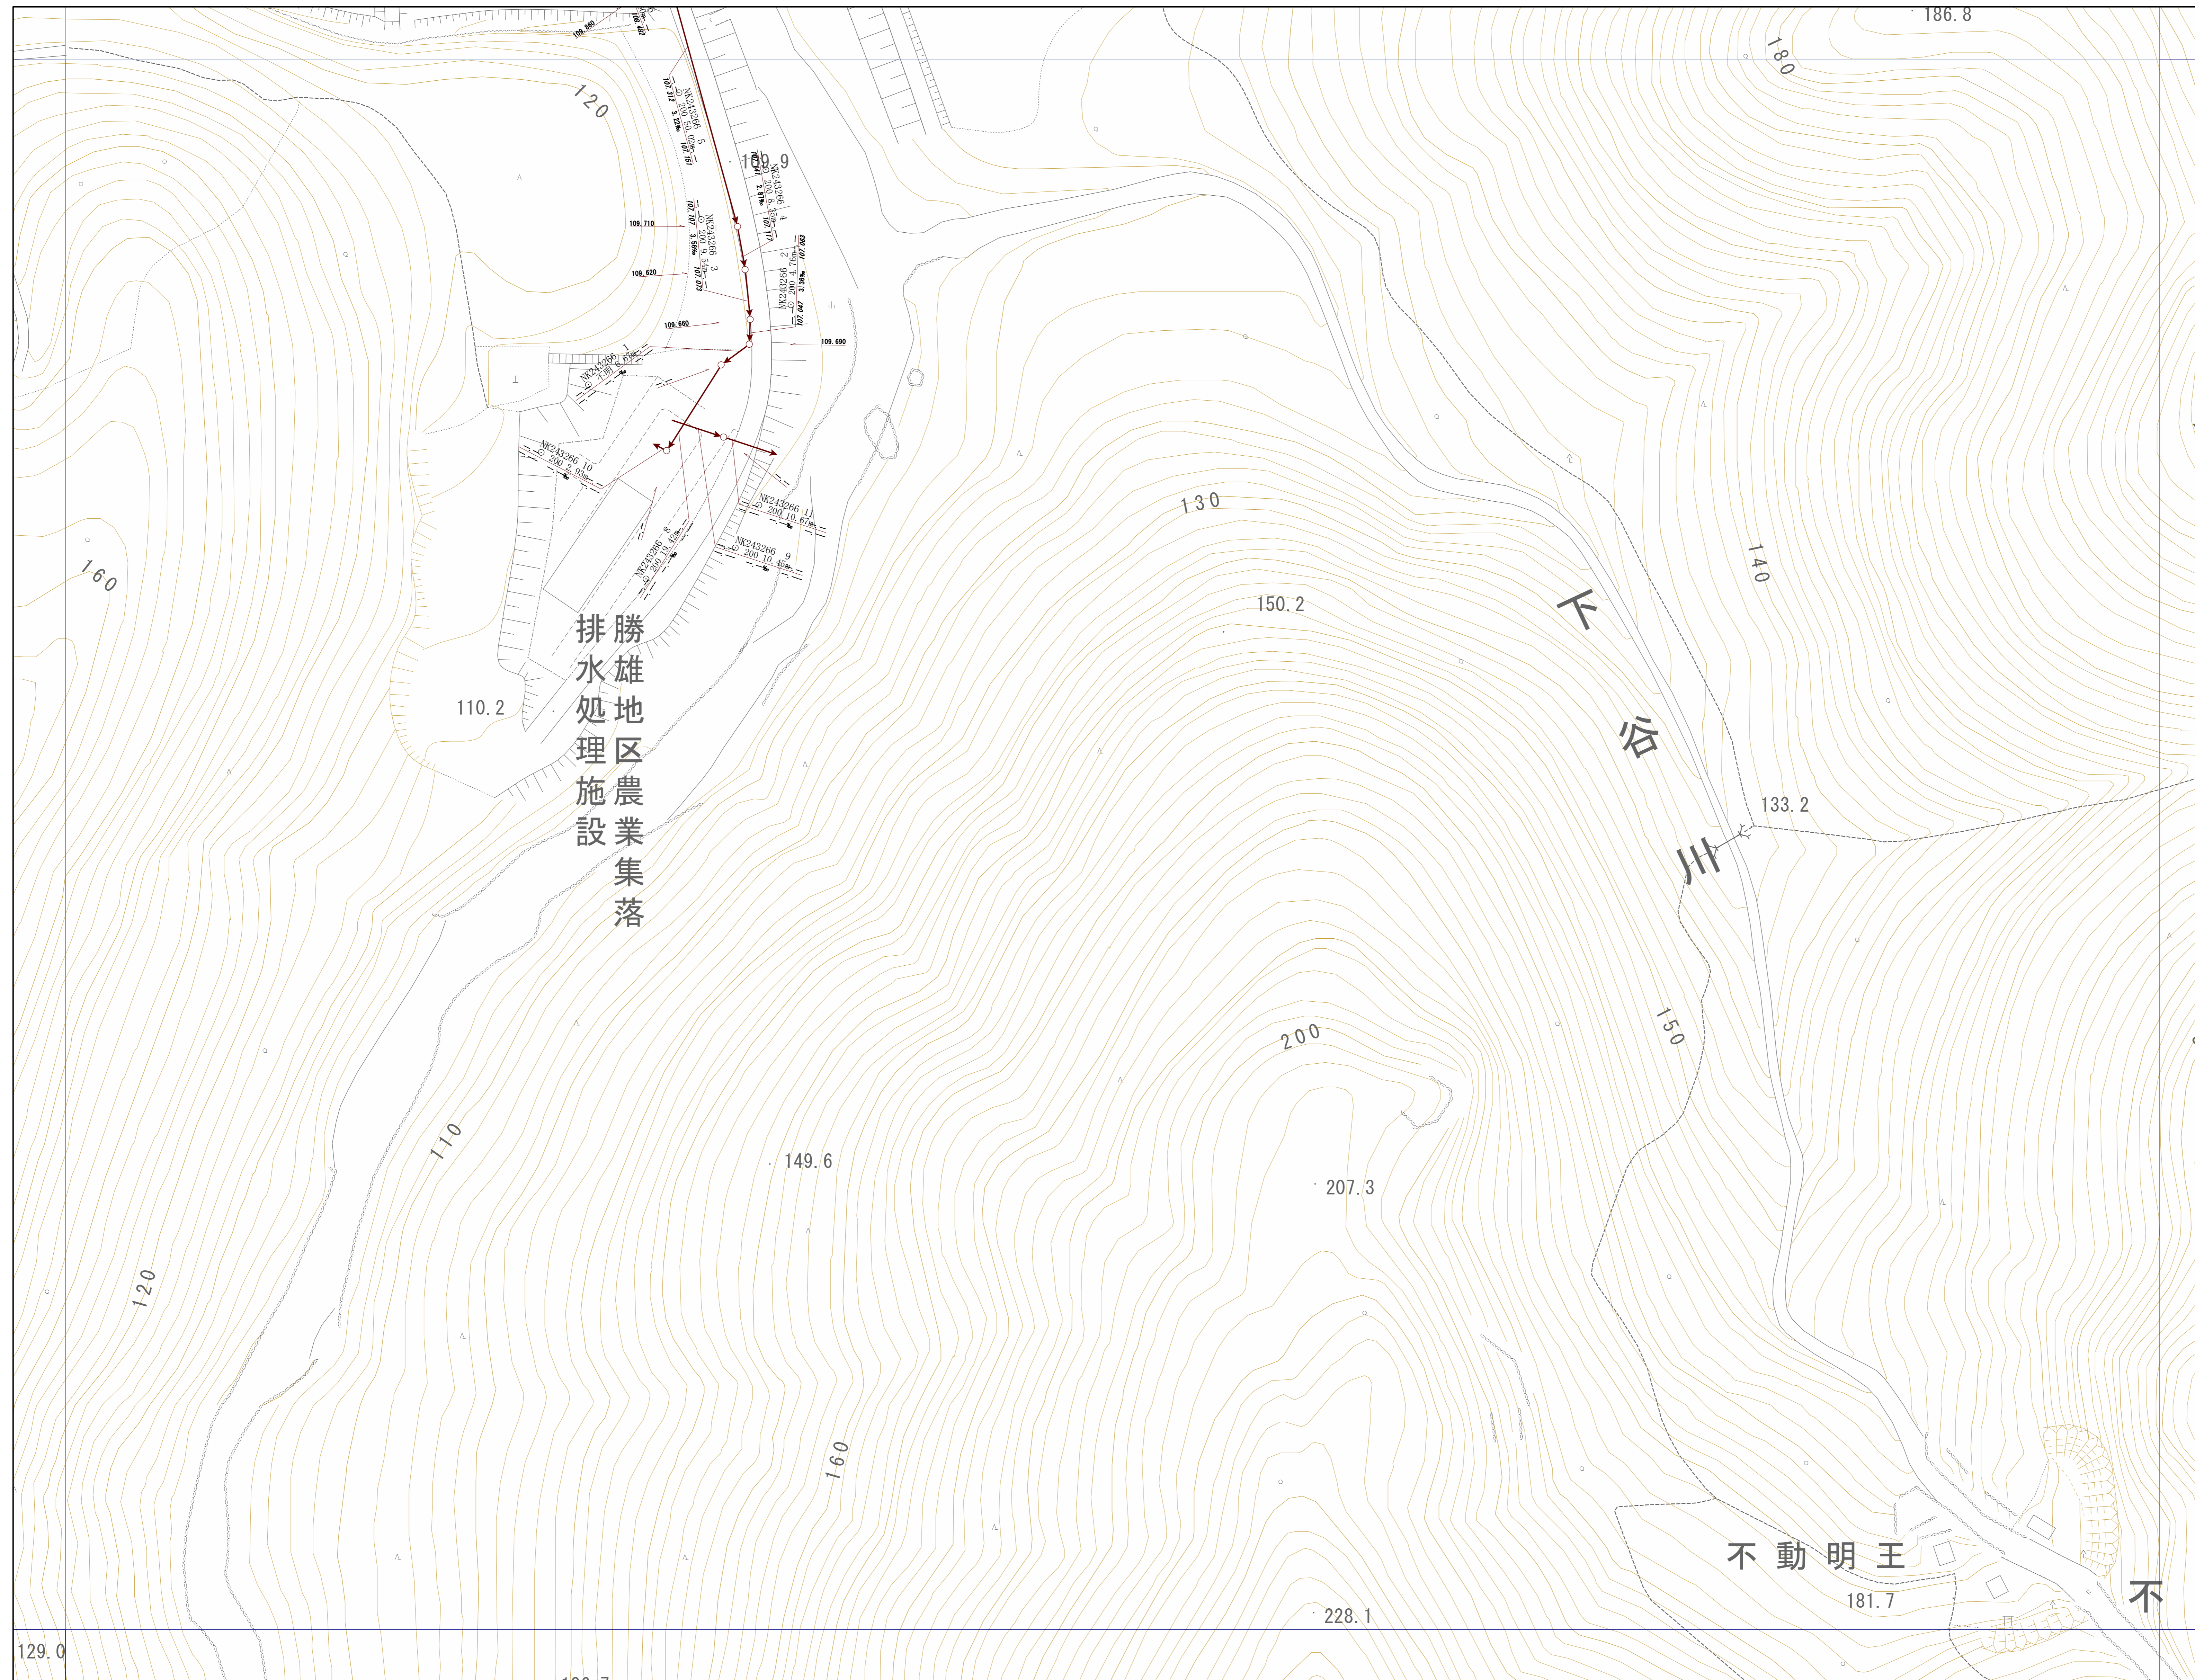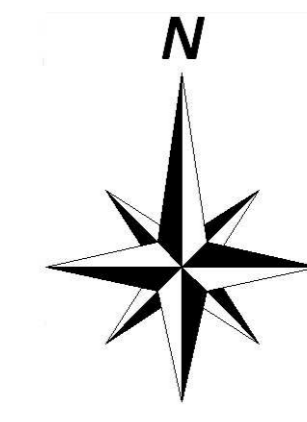

神戸市建設局下水道部

1/500

