
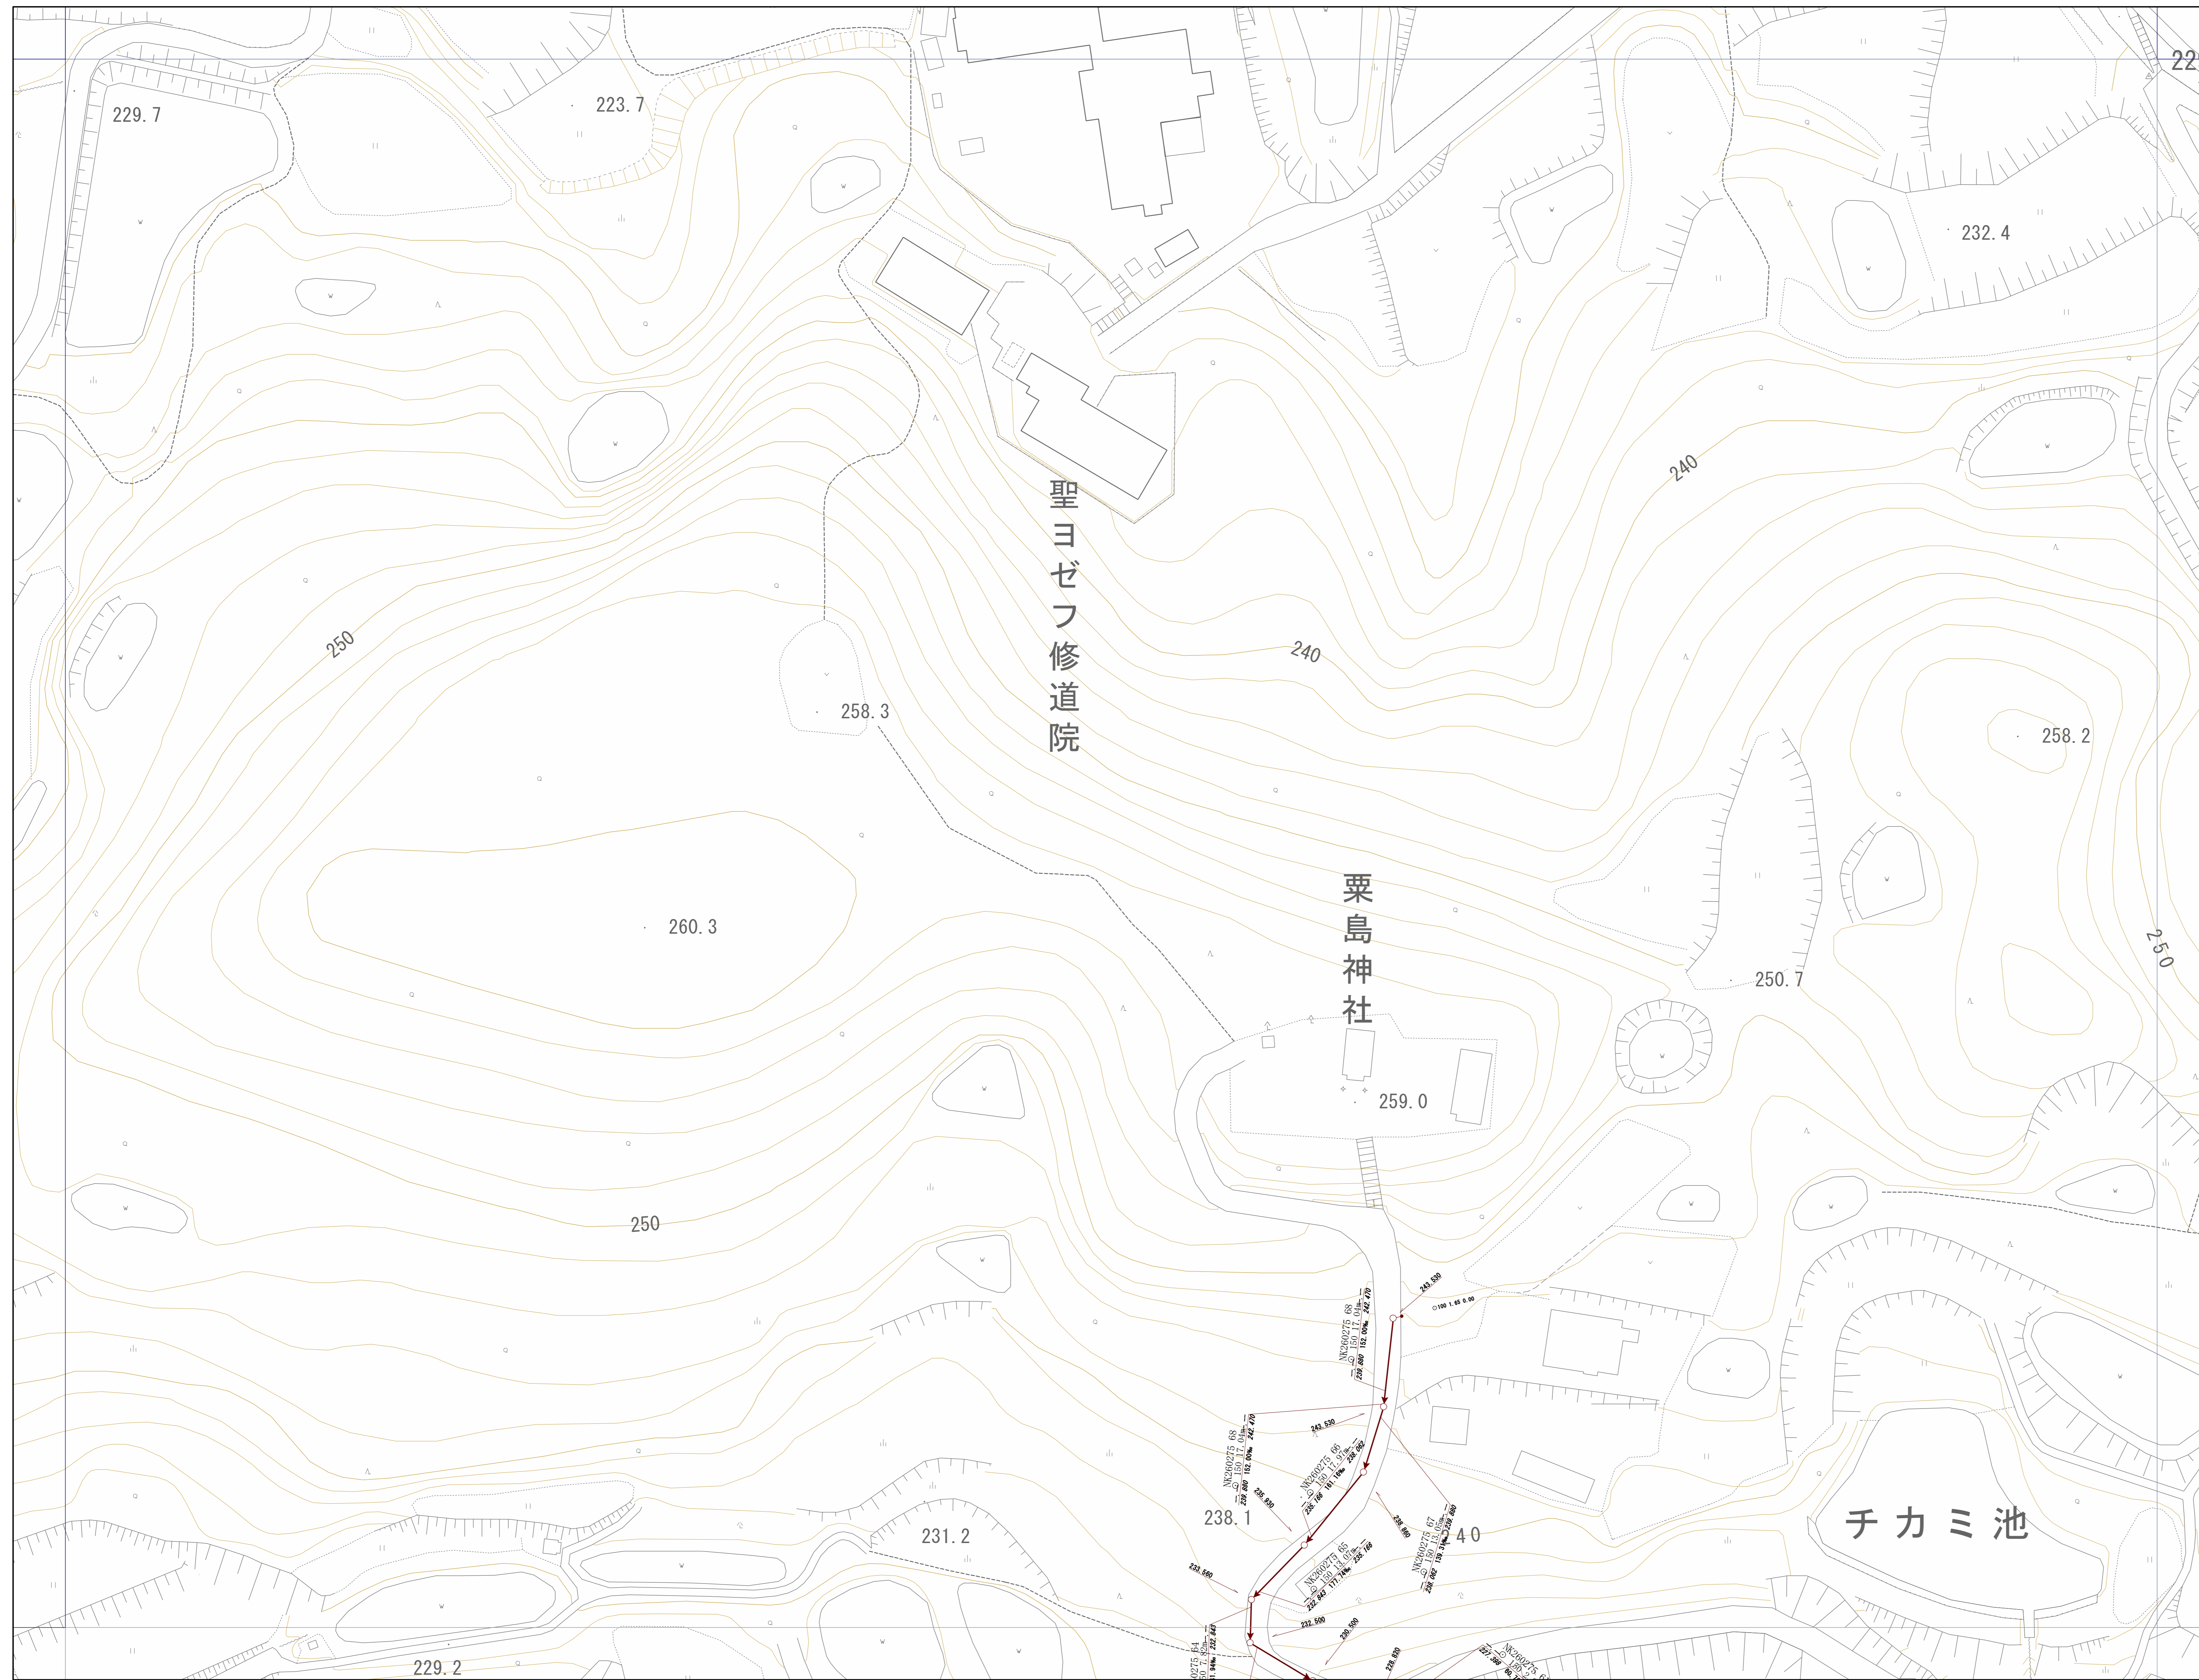



管路施設図

OF3827	OF3828	OF3829
OF3837	OF3838	OF3839
OF3847	OF3848	OF3849

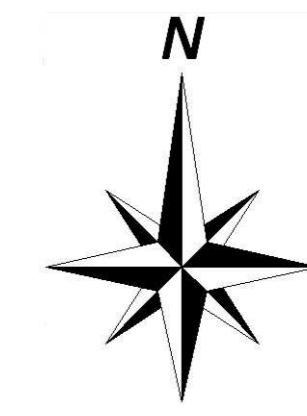

神戸市建設局
下水道部



1/500

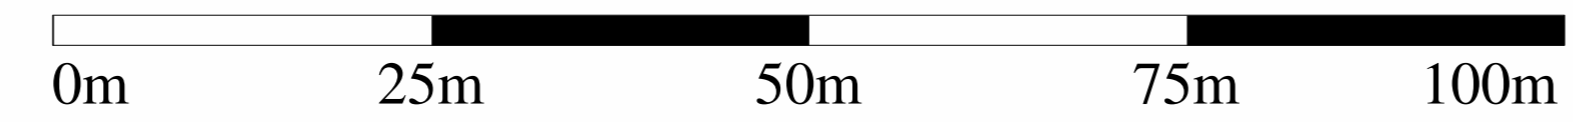

OF3845


管路施設図

OF3834	OF3835	OF3836
OF3844	OF3845	OF3846
OF3854	OF3855	OF3856

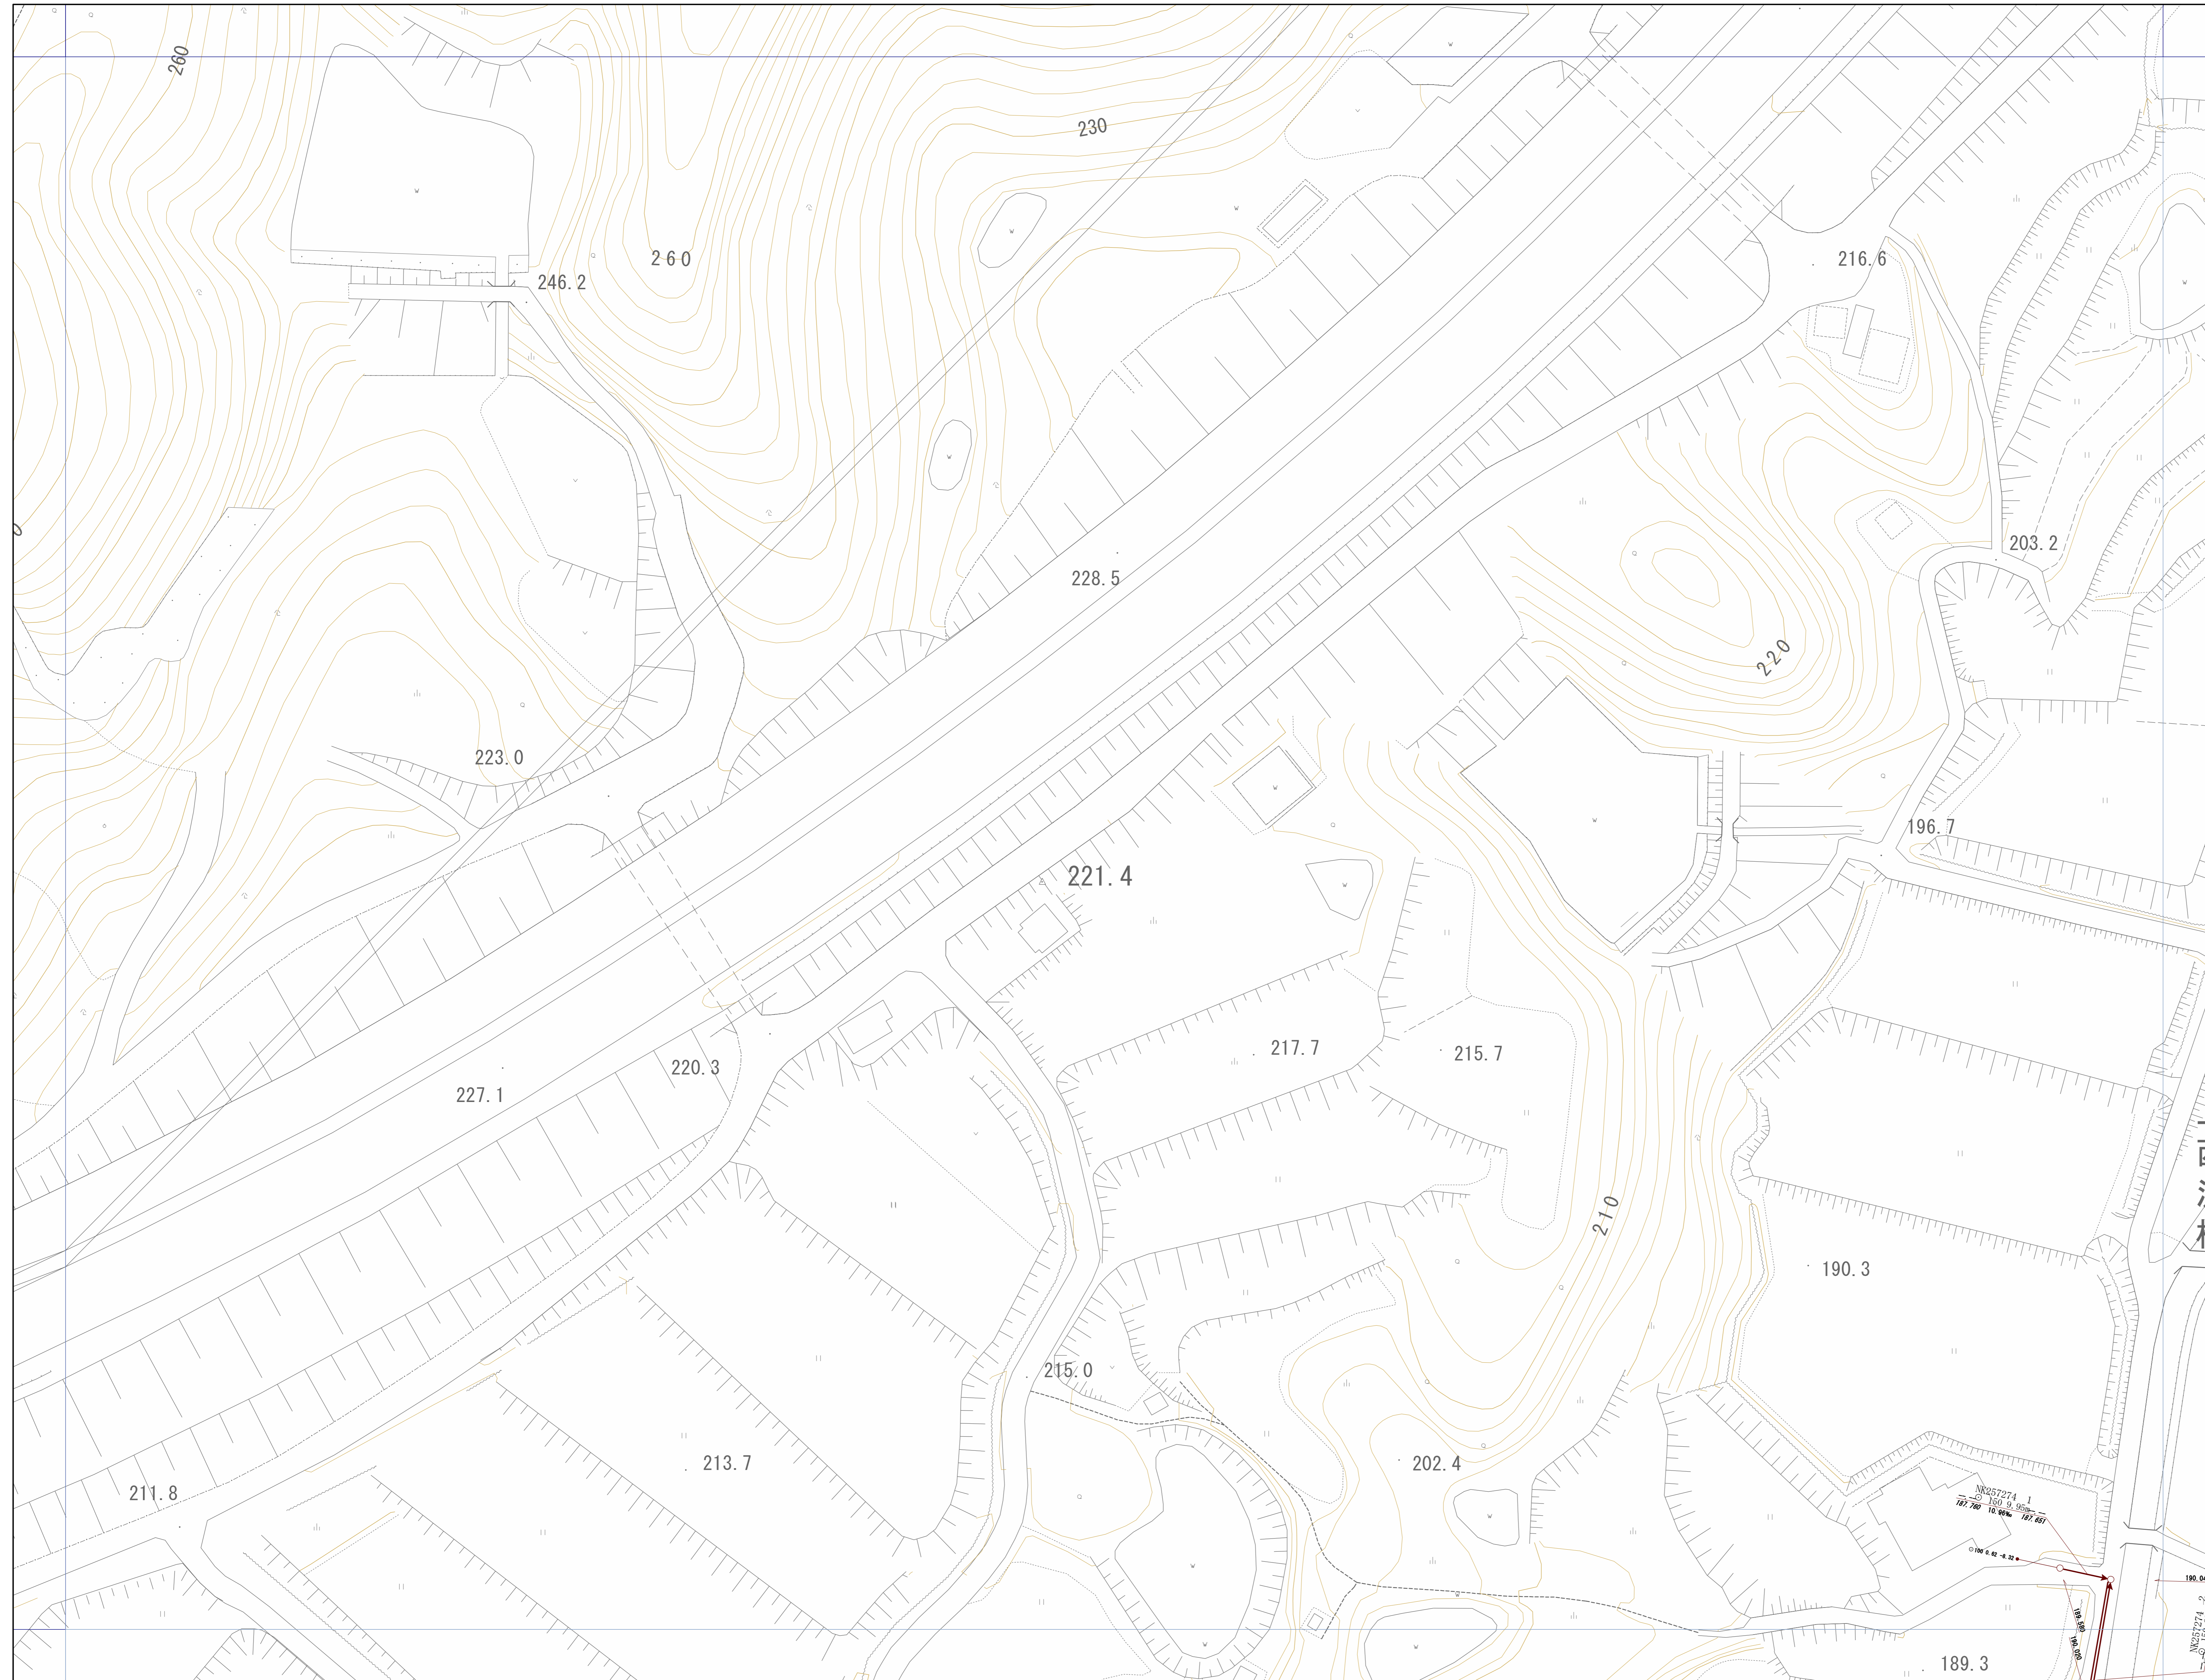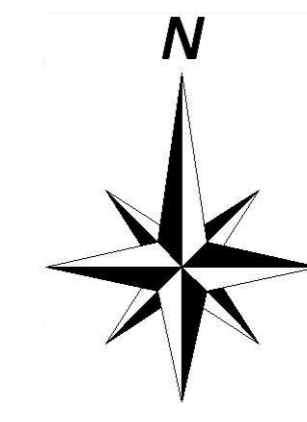



上
西
河
橋

神戸市建設局
下水道部

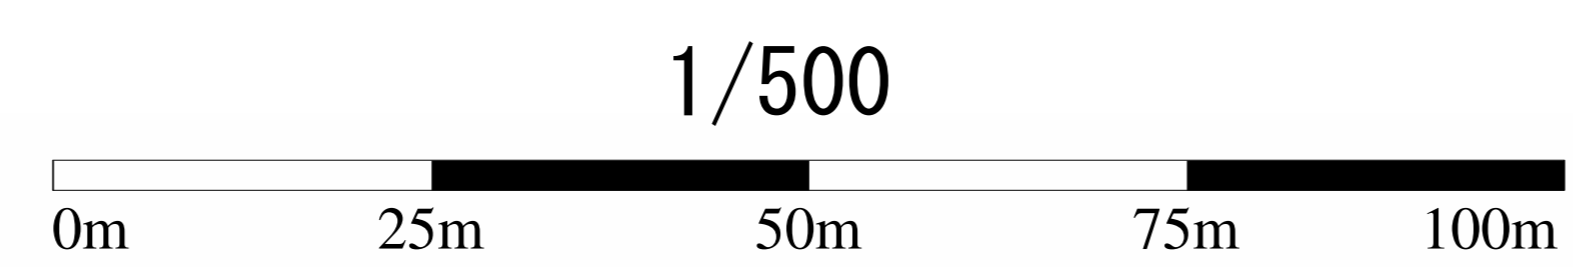


管路施設図

OF3835	OF3836	OF3837
OF3845	OF3846	OF3847
OF3855	OF3856	OF3857

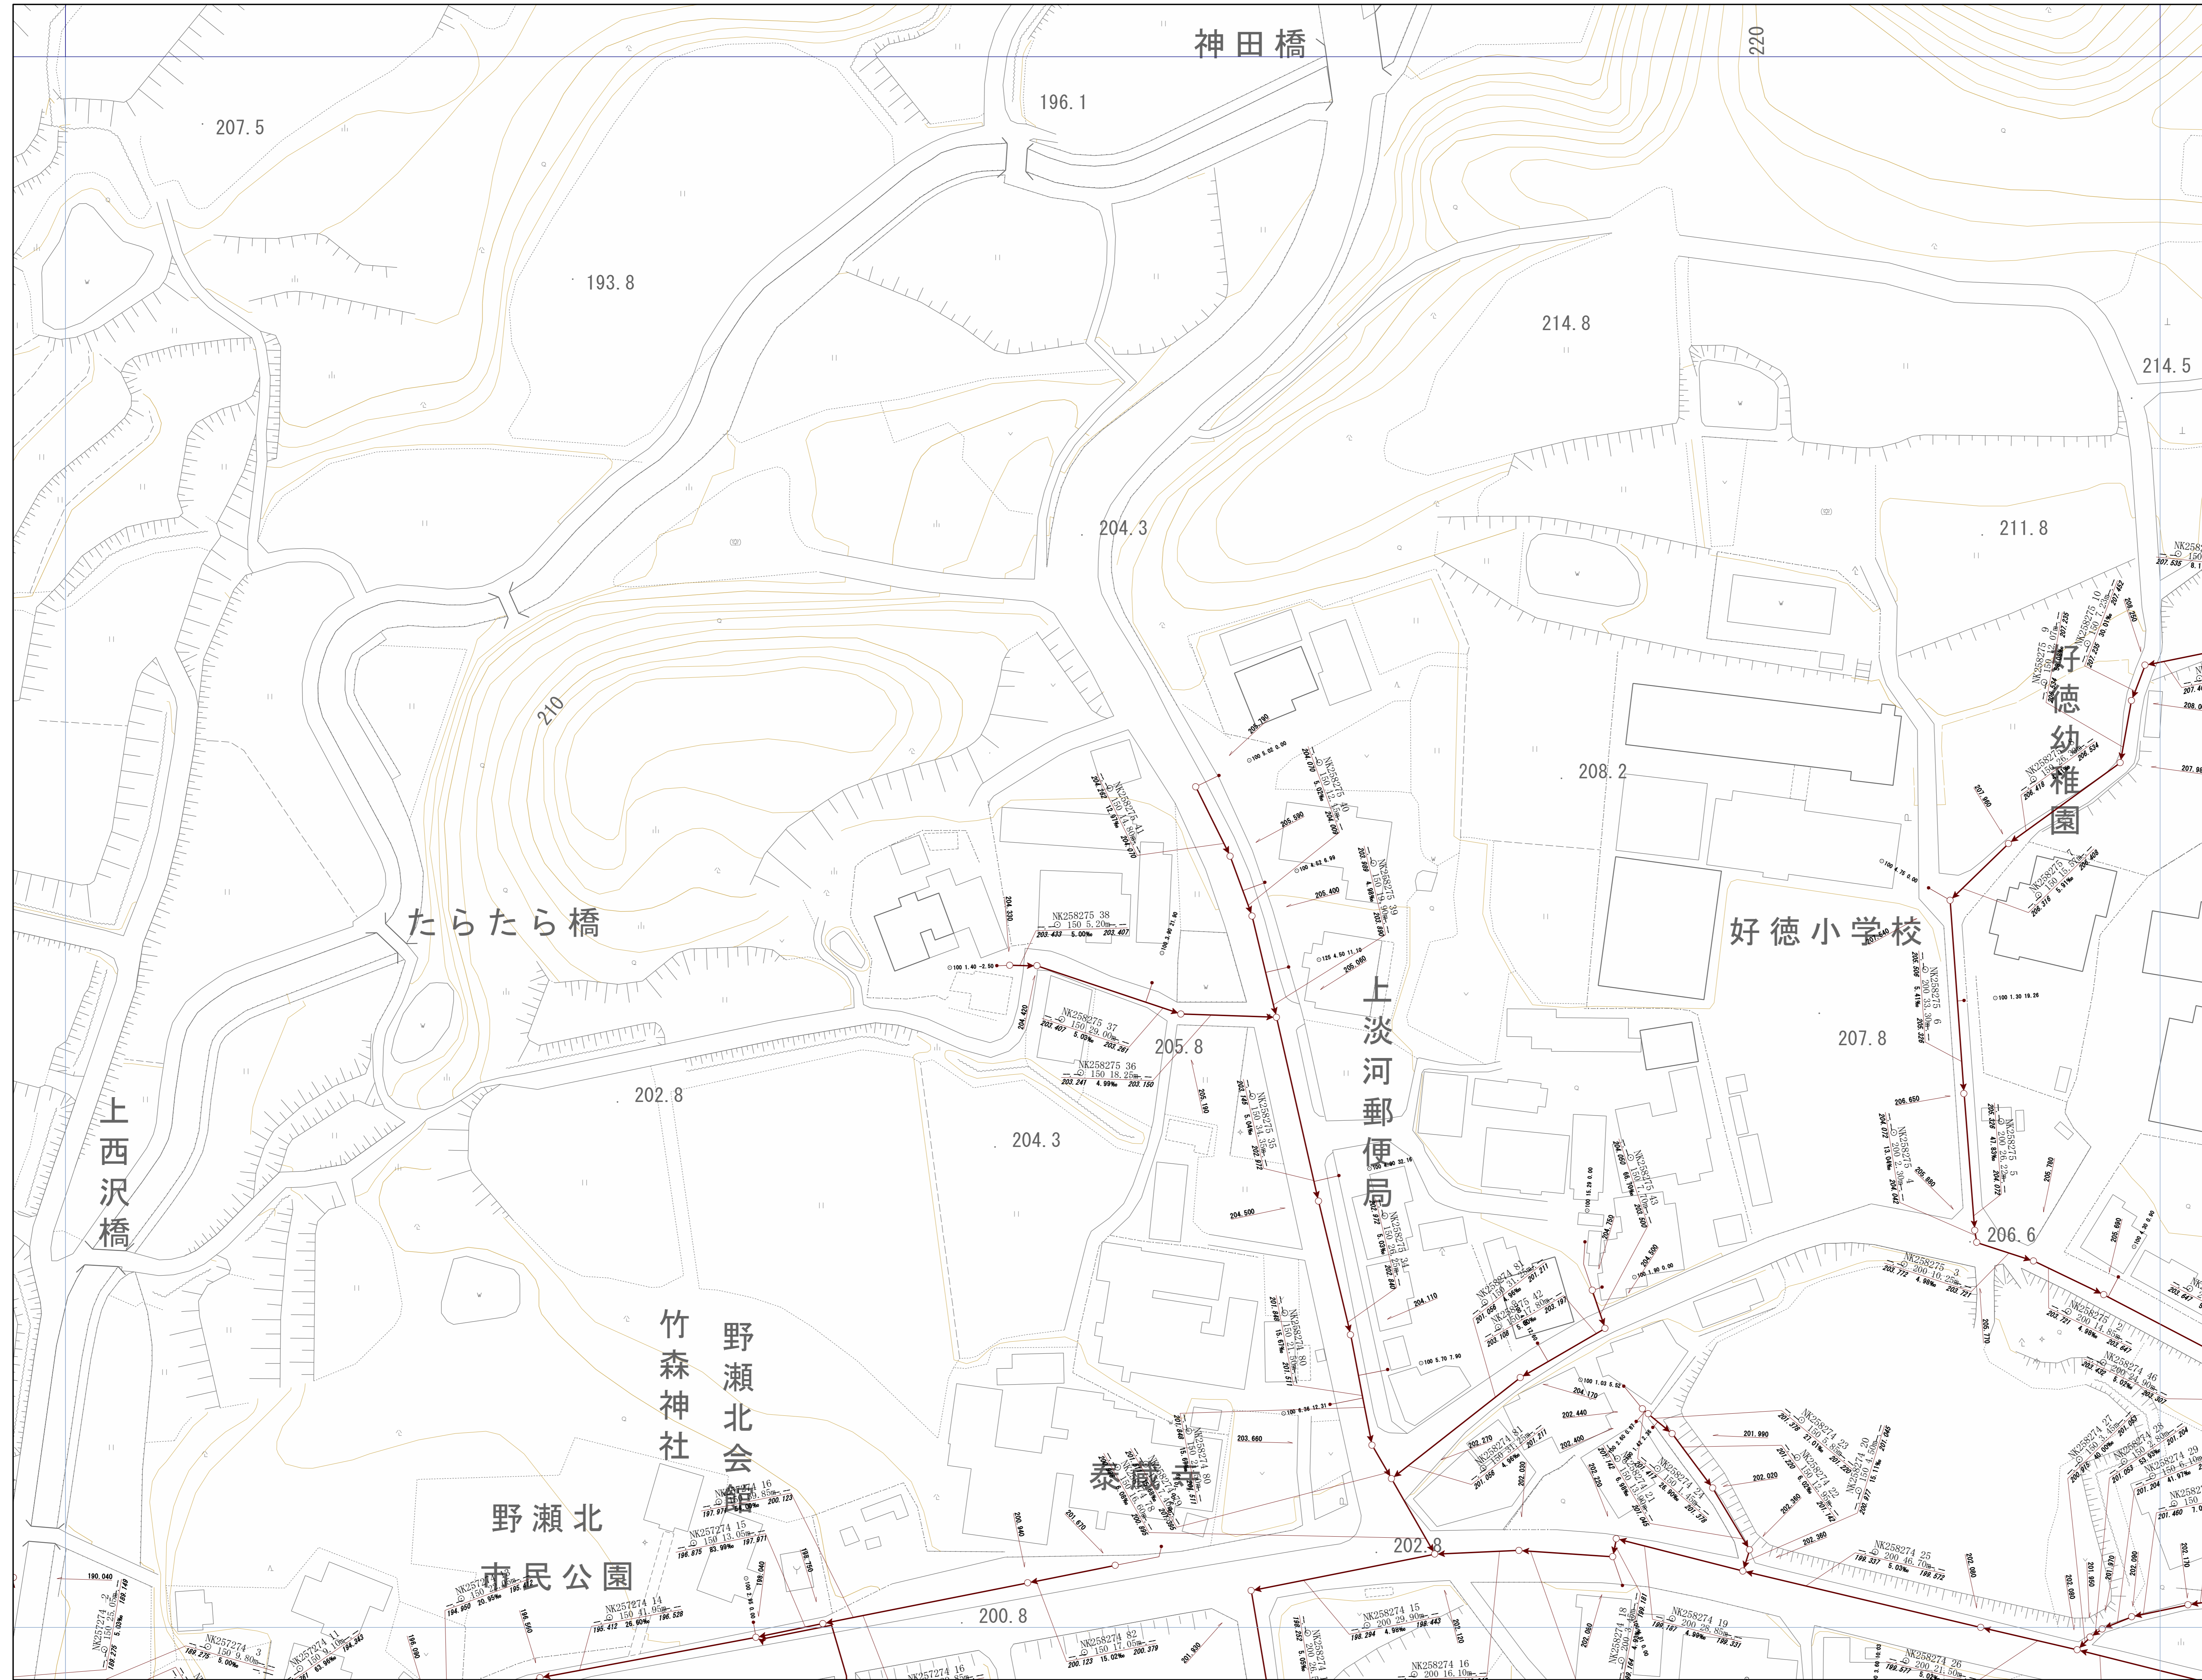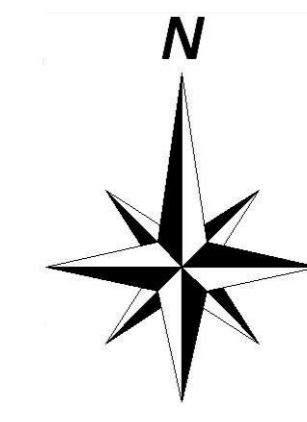



神戸市建設局下水道部

1/500

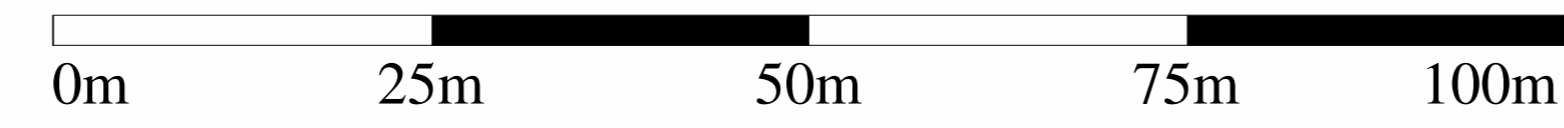


管路施設図

OF3836	OF3837	OF3838
OF3846	OF3847	OF3848
OF3856	OF3857	OF3858

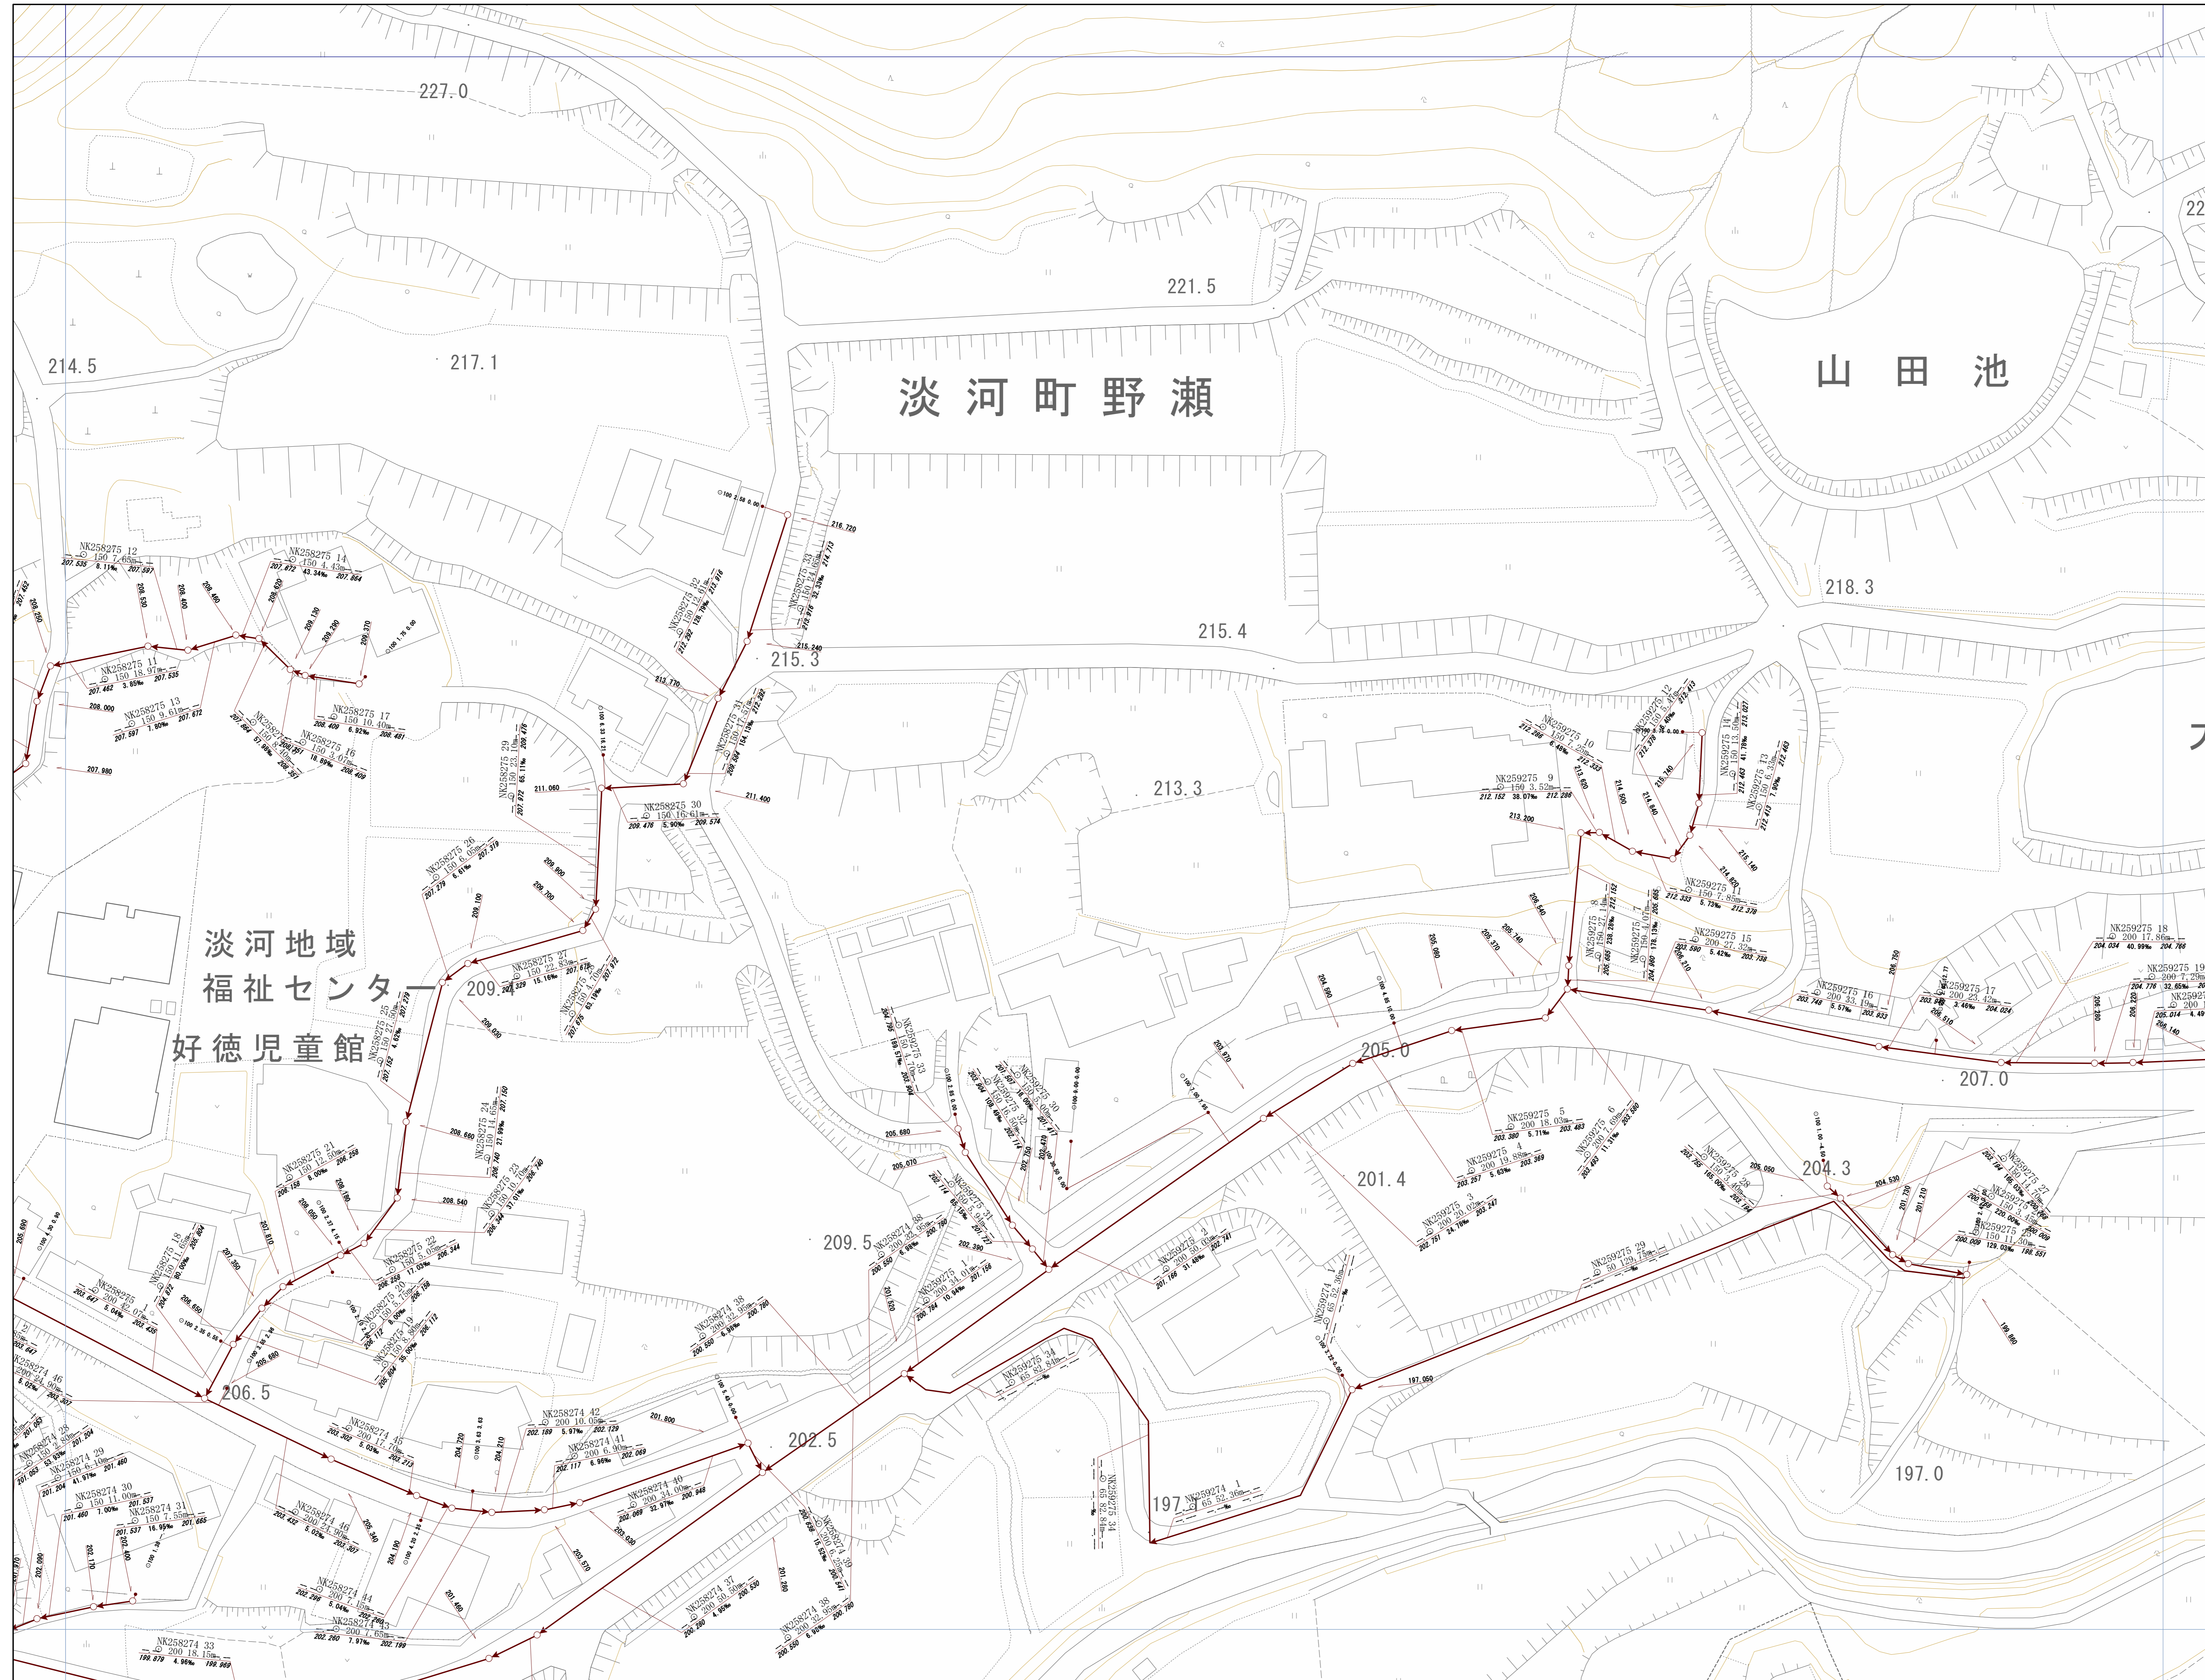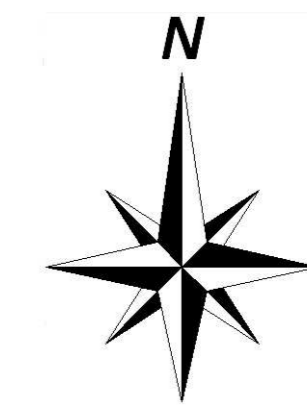



神戸市建設局下水道部

1/500

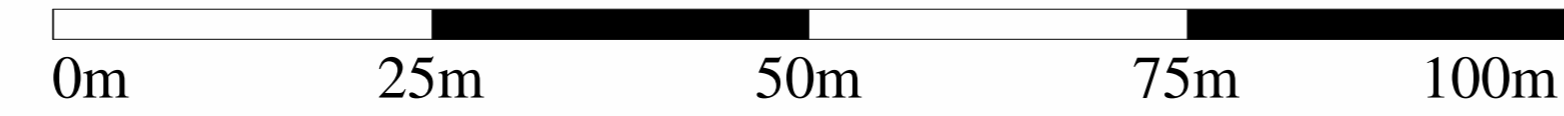


管路施設図

OF3837	OF3838	OF3839
OF3847	OF3848	OF3849
OF3857	OF3858	OF3859

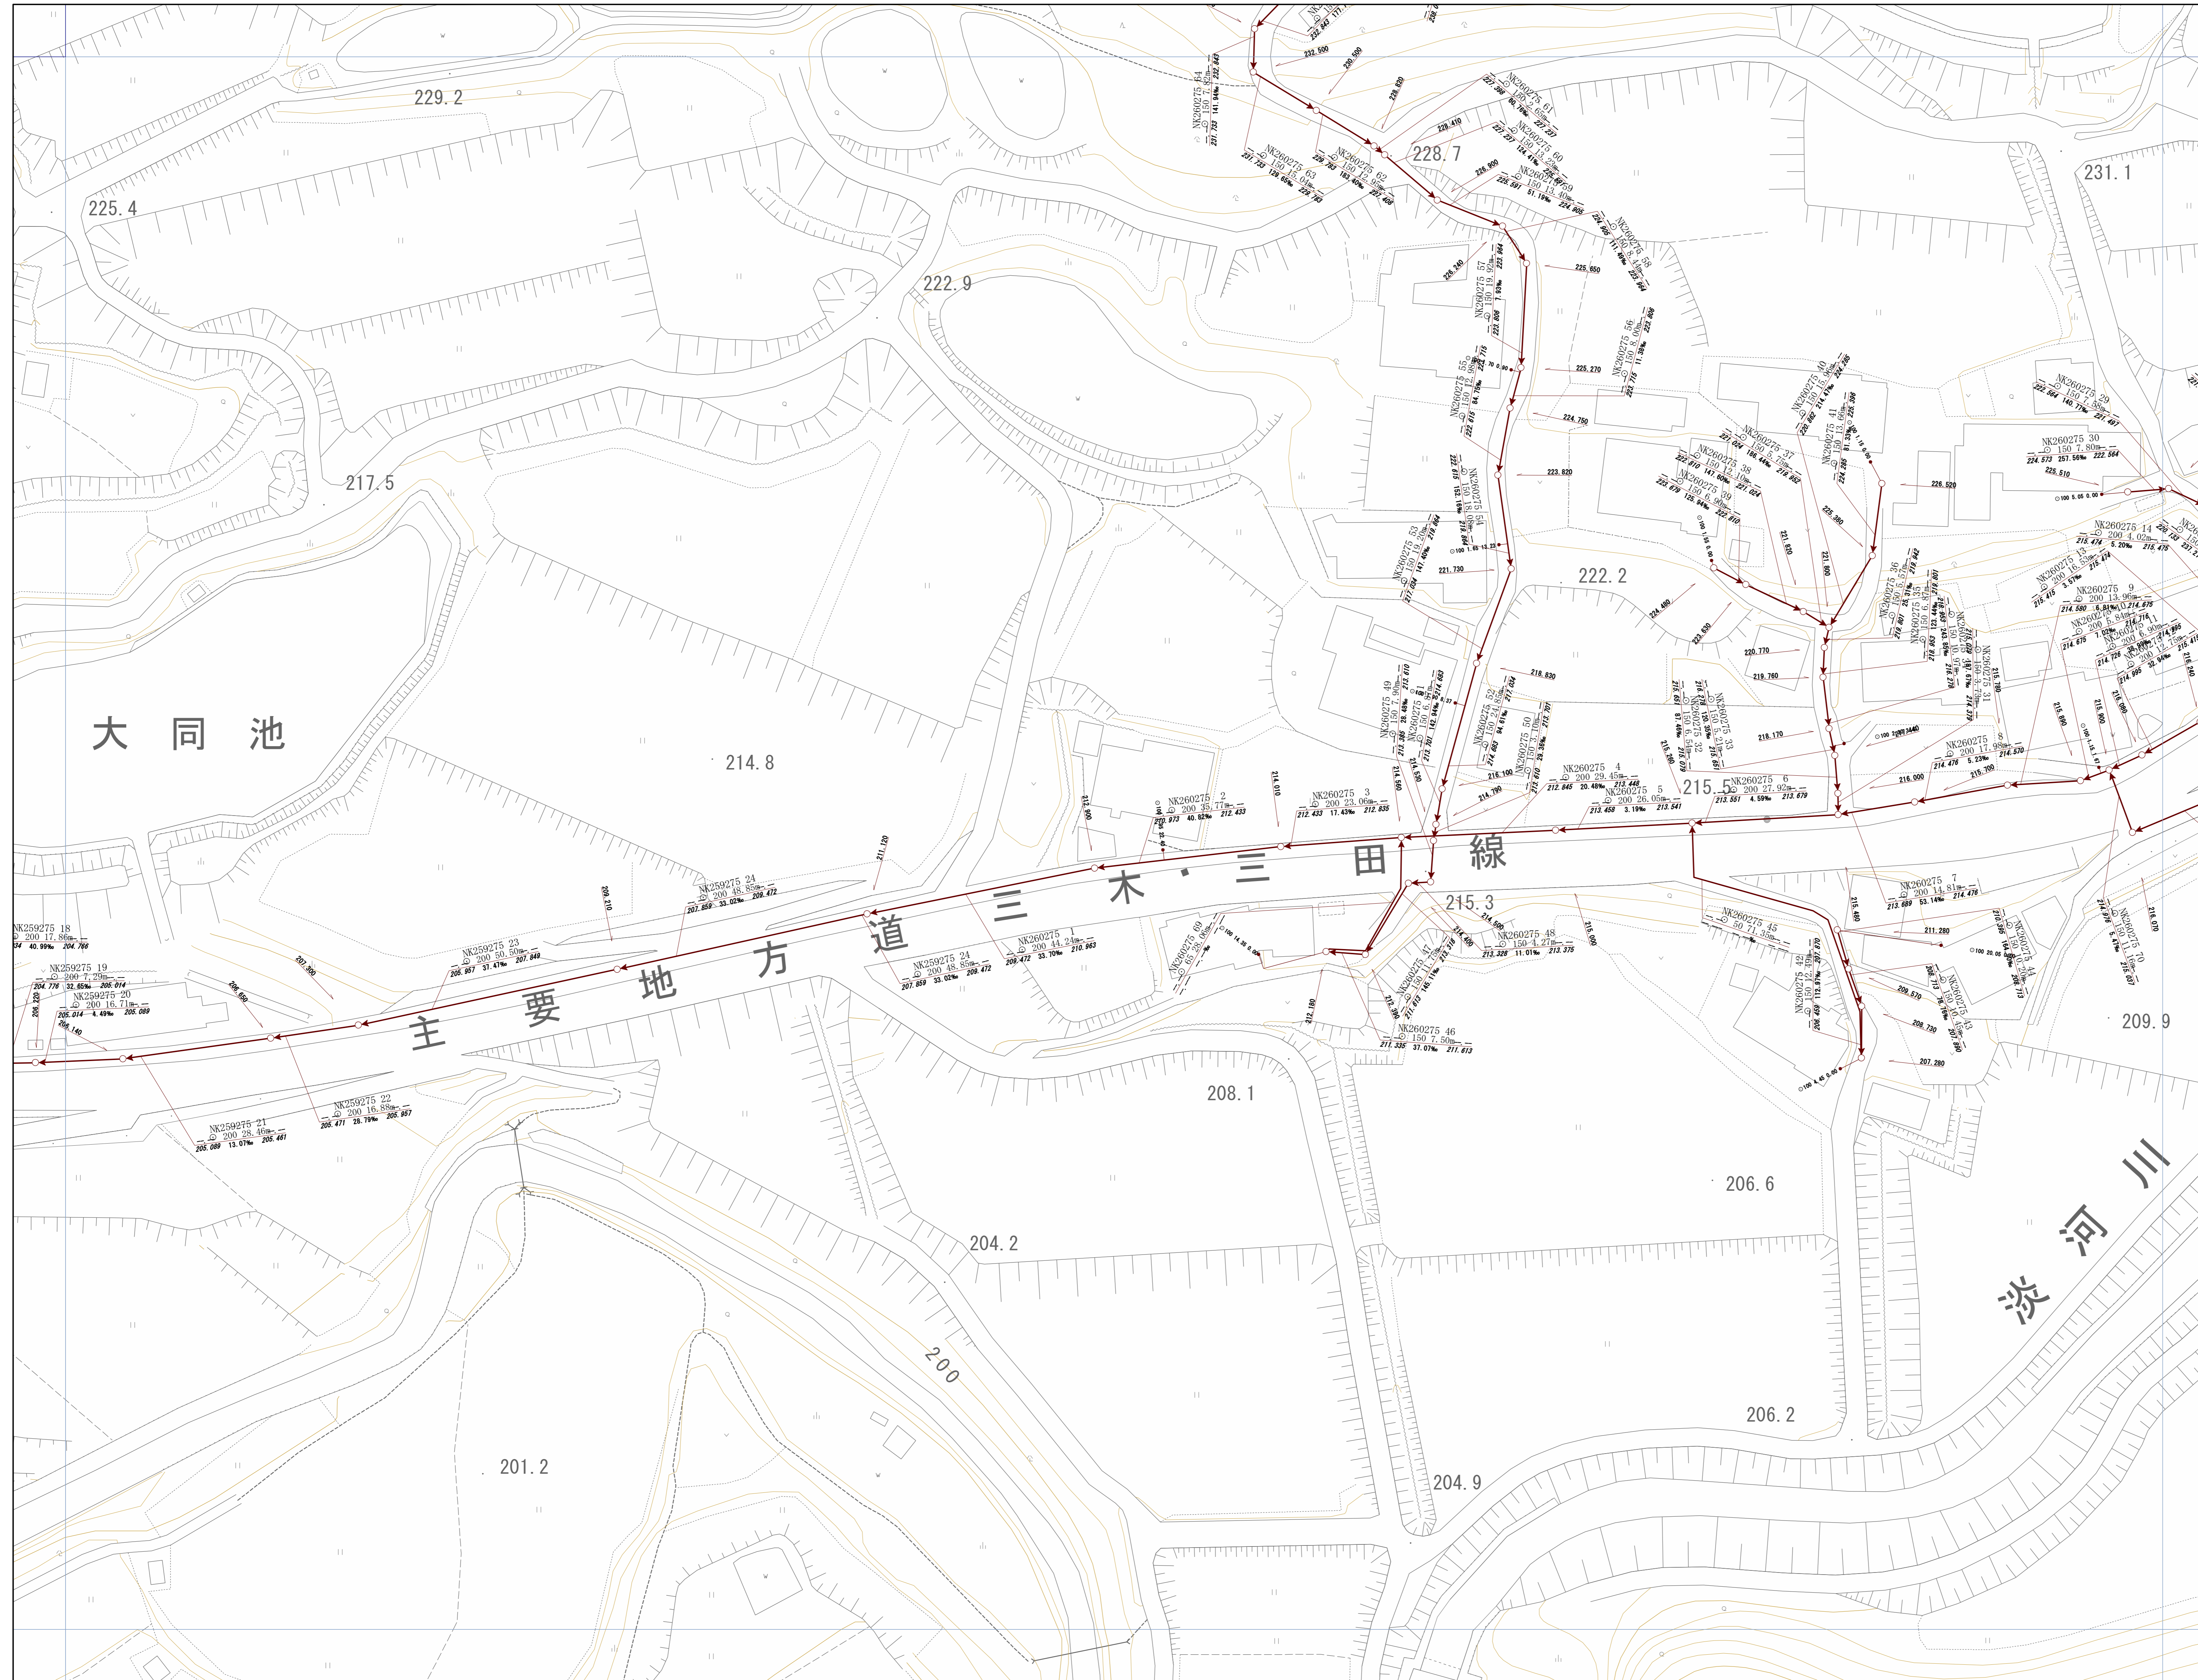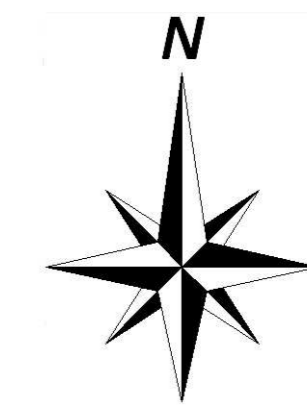


神戸市建設局
下水道部

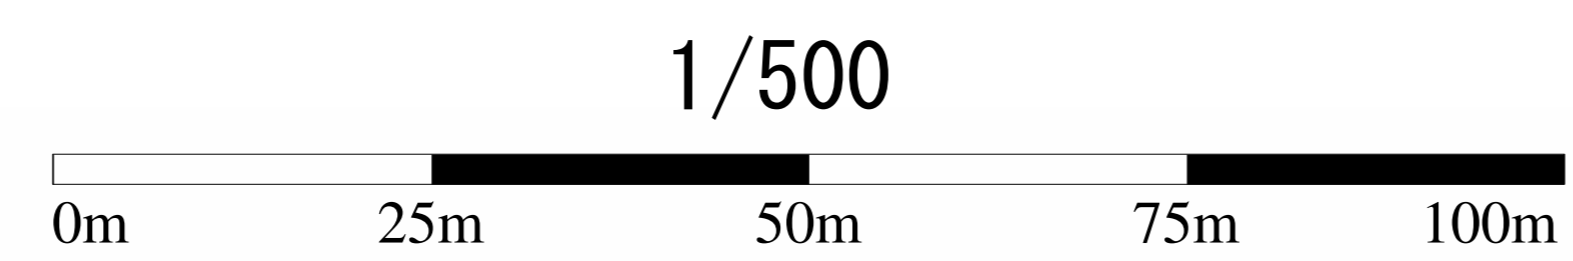


管路施設図

OF3843	OF3844	OF3845
OF3853	OF3854	OF3855
OF3863	OF3864	OF3865

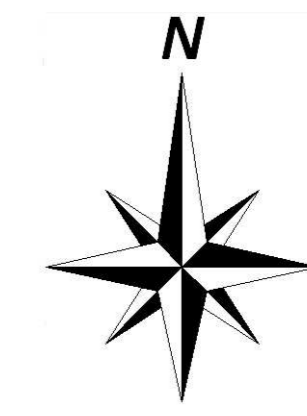



神戸市建設局下水道部

1/500

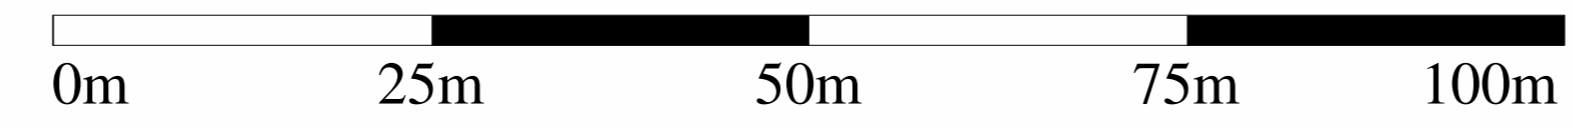


管路施設図

OF3844	OF3845	OF3846
OF3854	OF3855	OF3856
OF3864	OF3865	OF3866

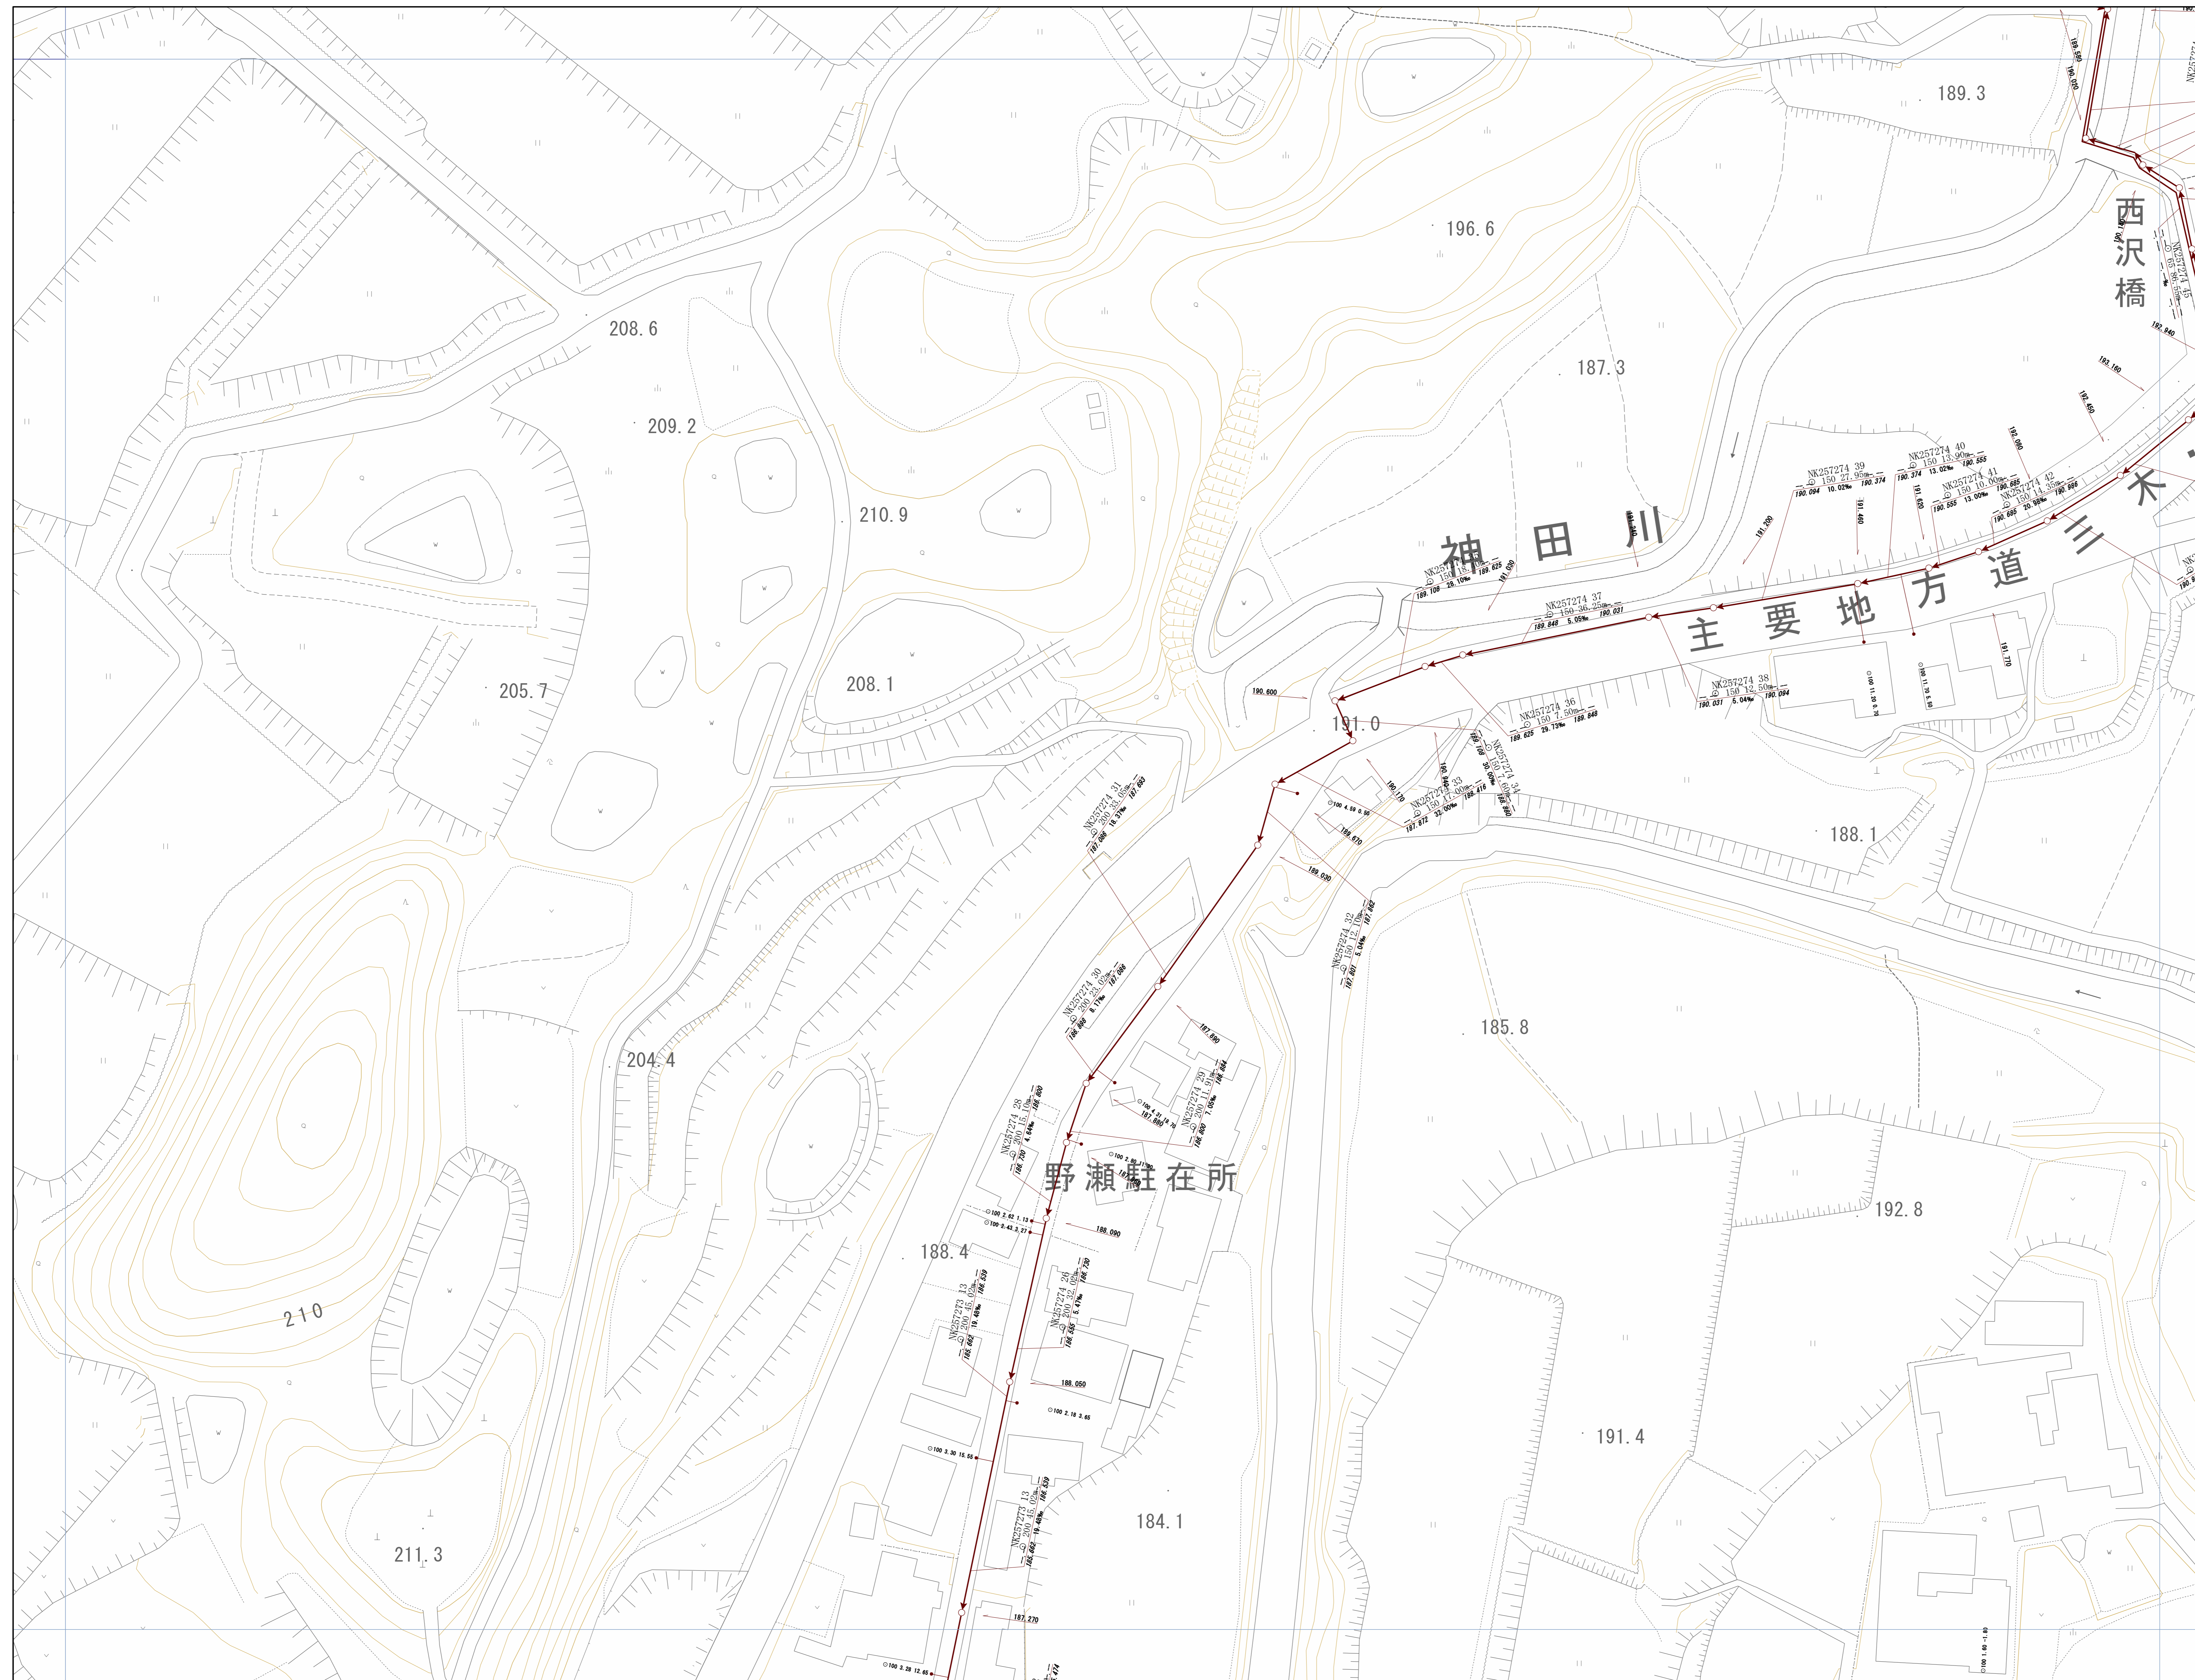
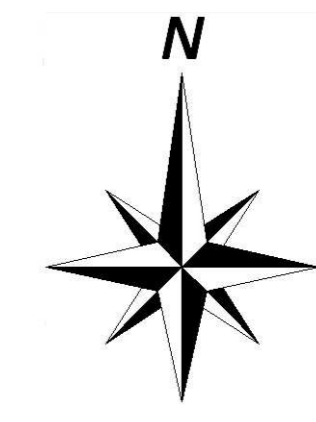


神戸市建設局
下水道部

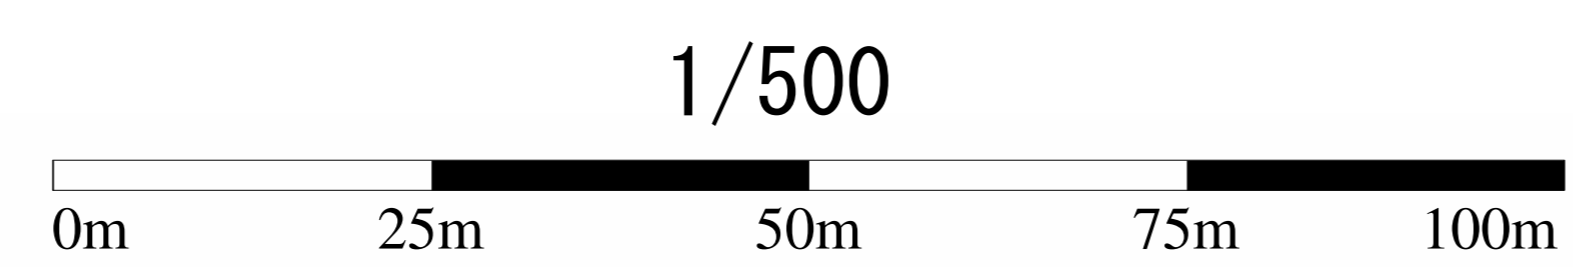


管路施設図

OF3845	OF3846	OF3847
OF3855	OF3856	OF3857
OF3865	OF3866	OF3867

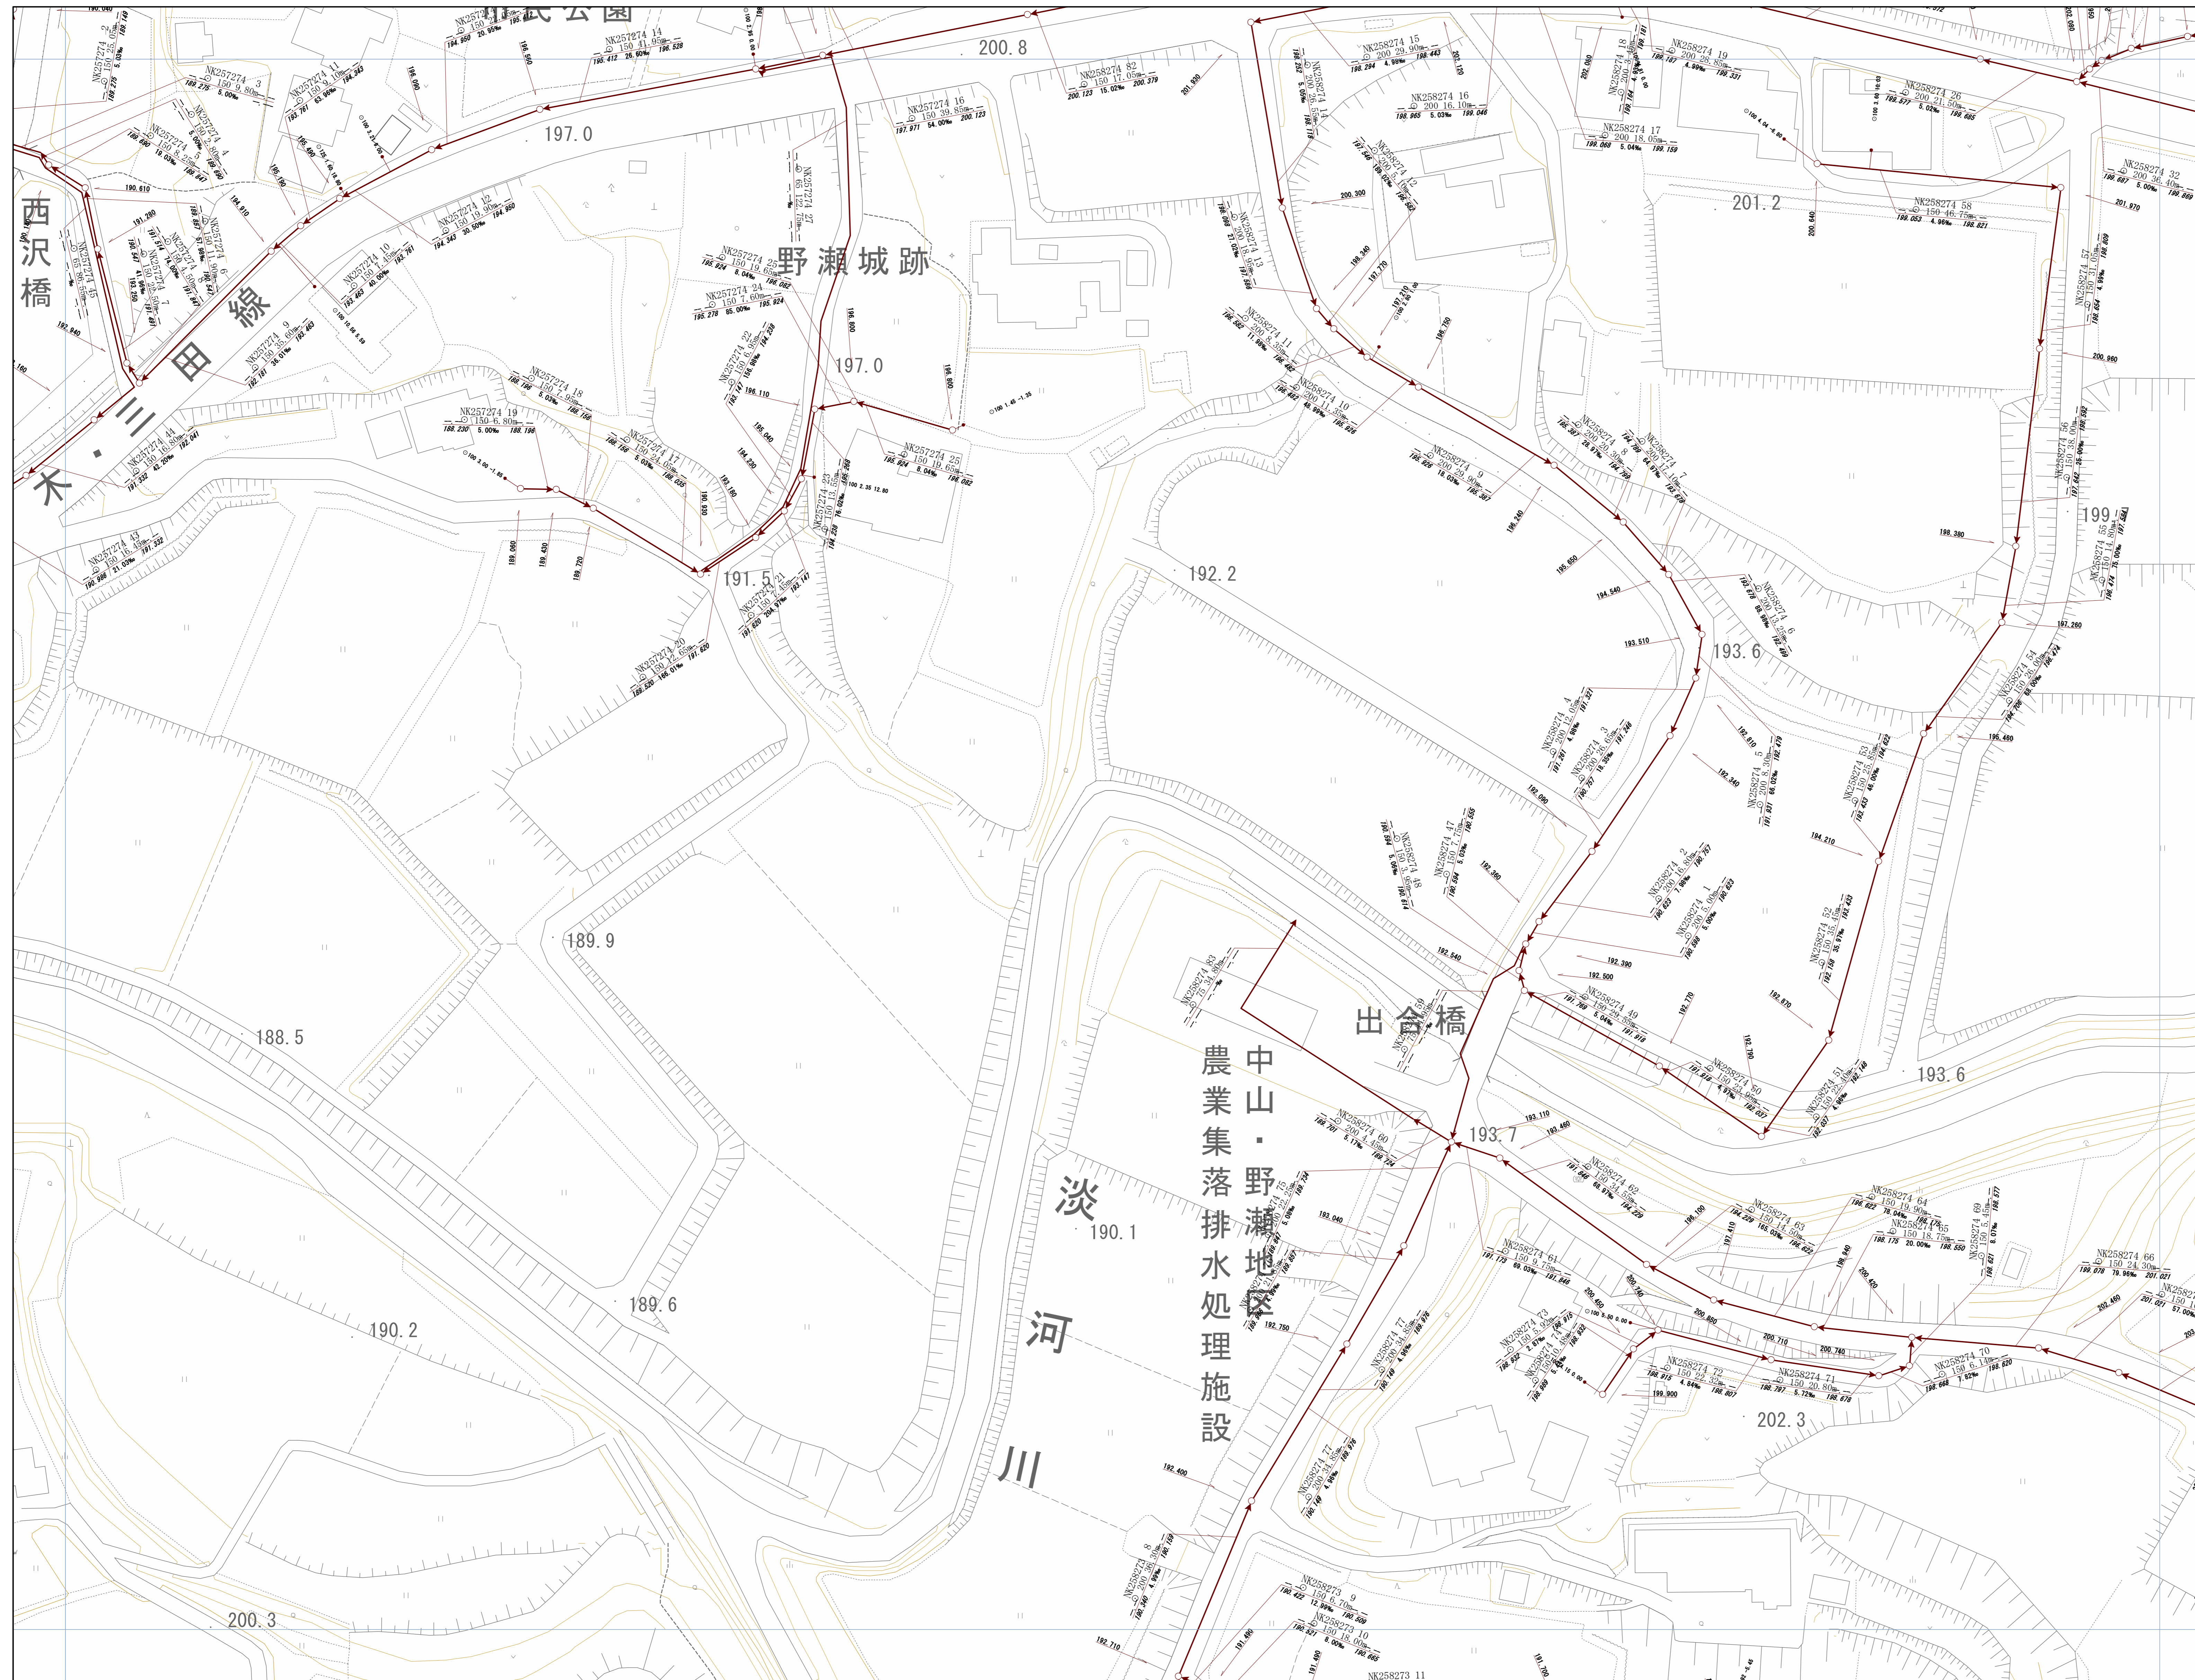
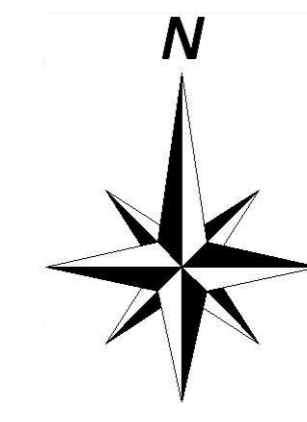


神戸市建設局下水道部

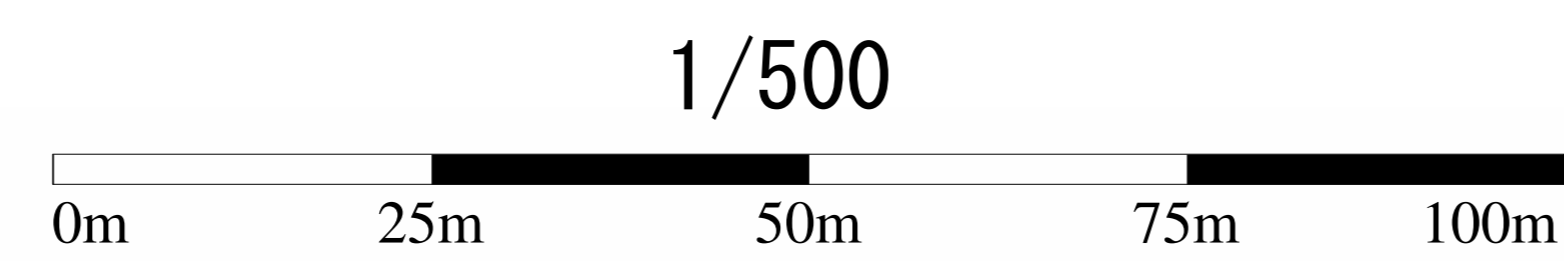


管路施設図

OF3846	OF3847	OF3848
OF3856	OF3857	OF3858
OF3866	OF3867	OF3868

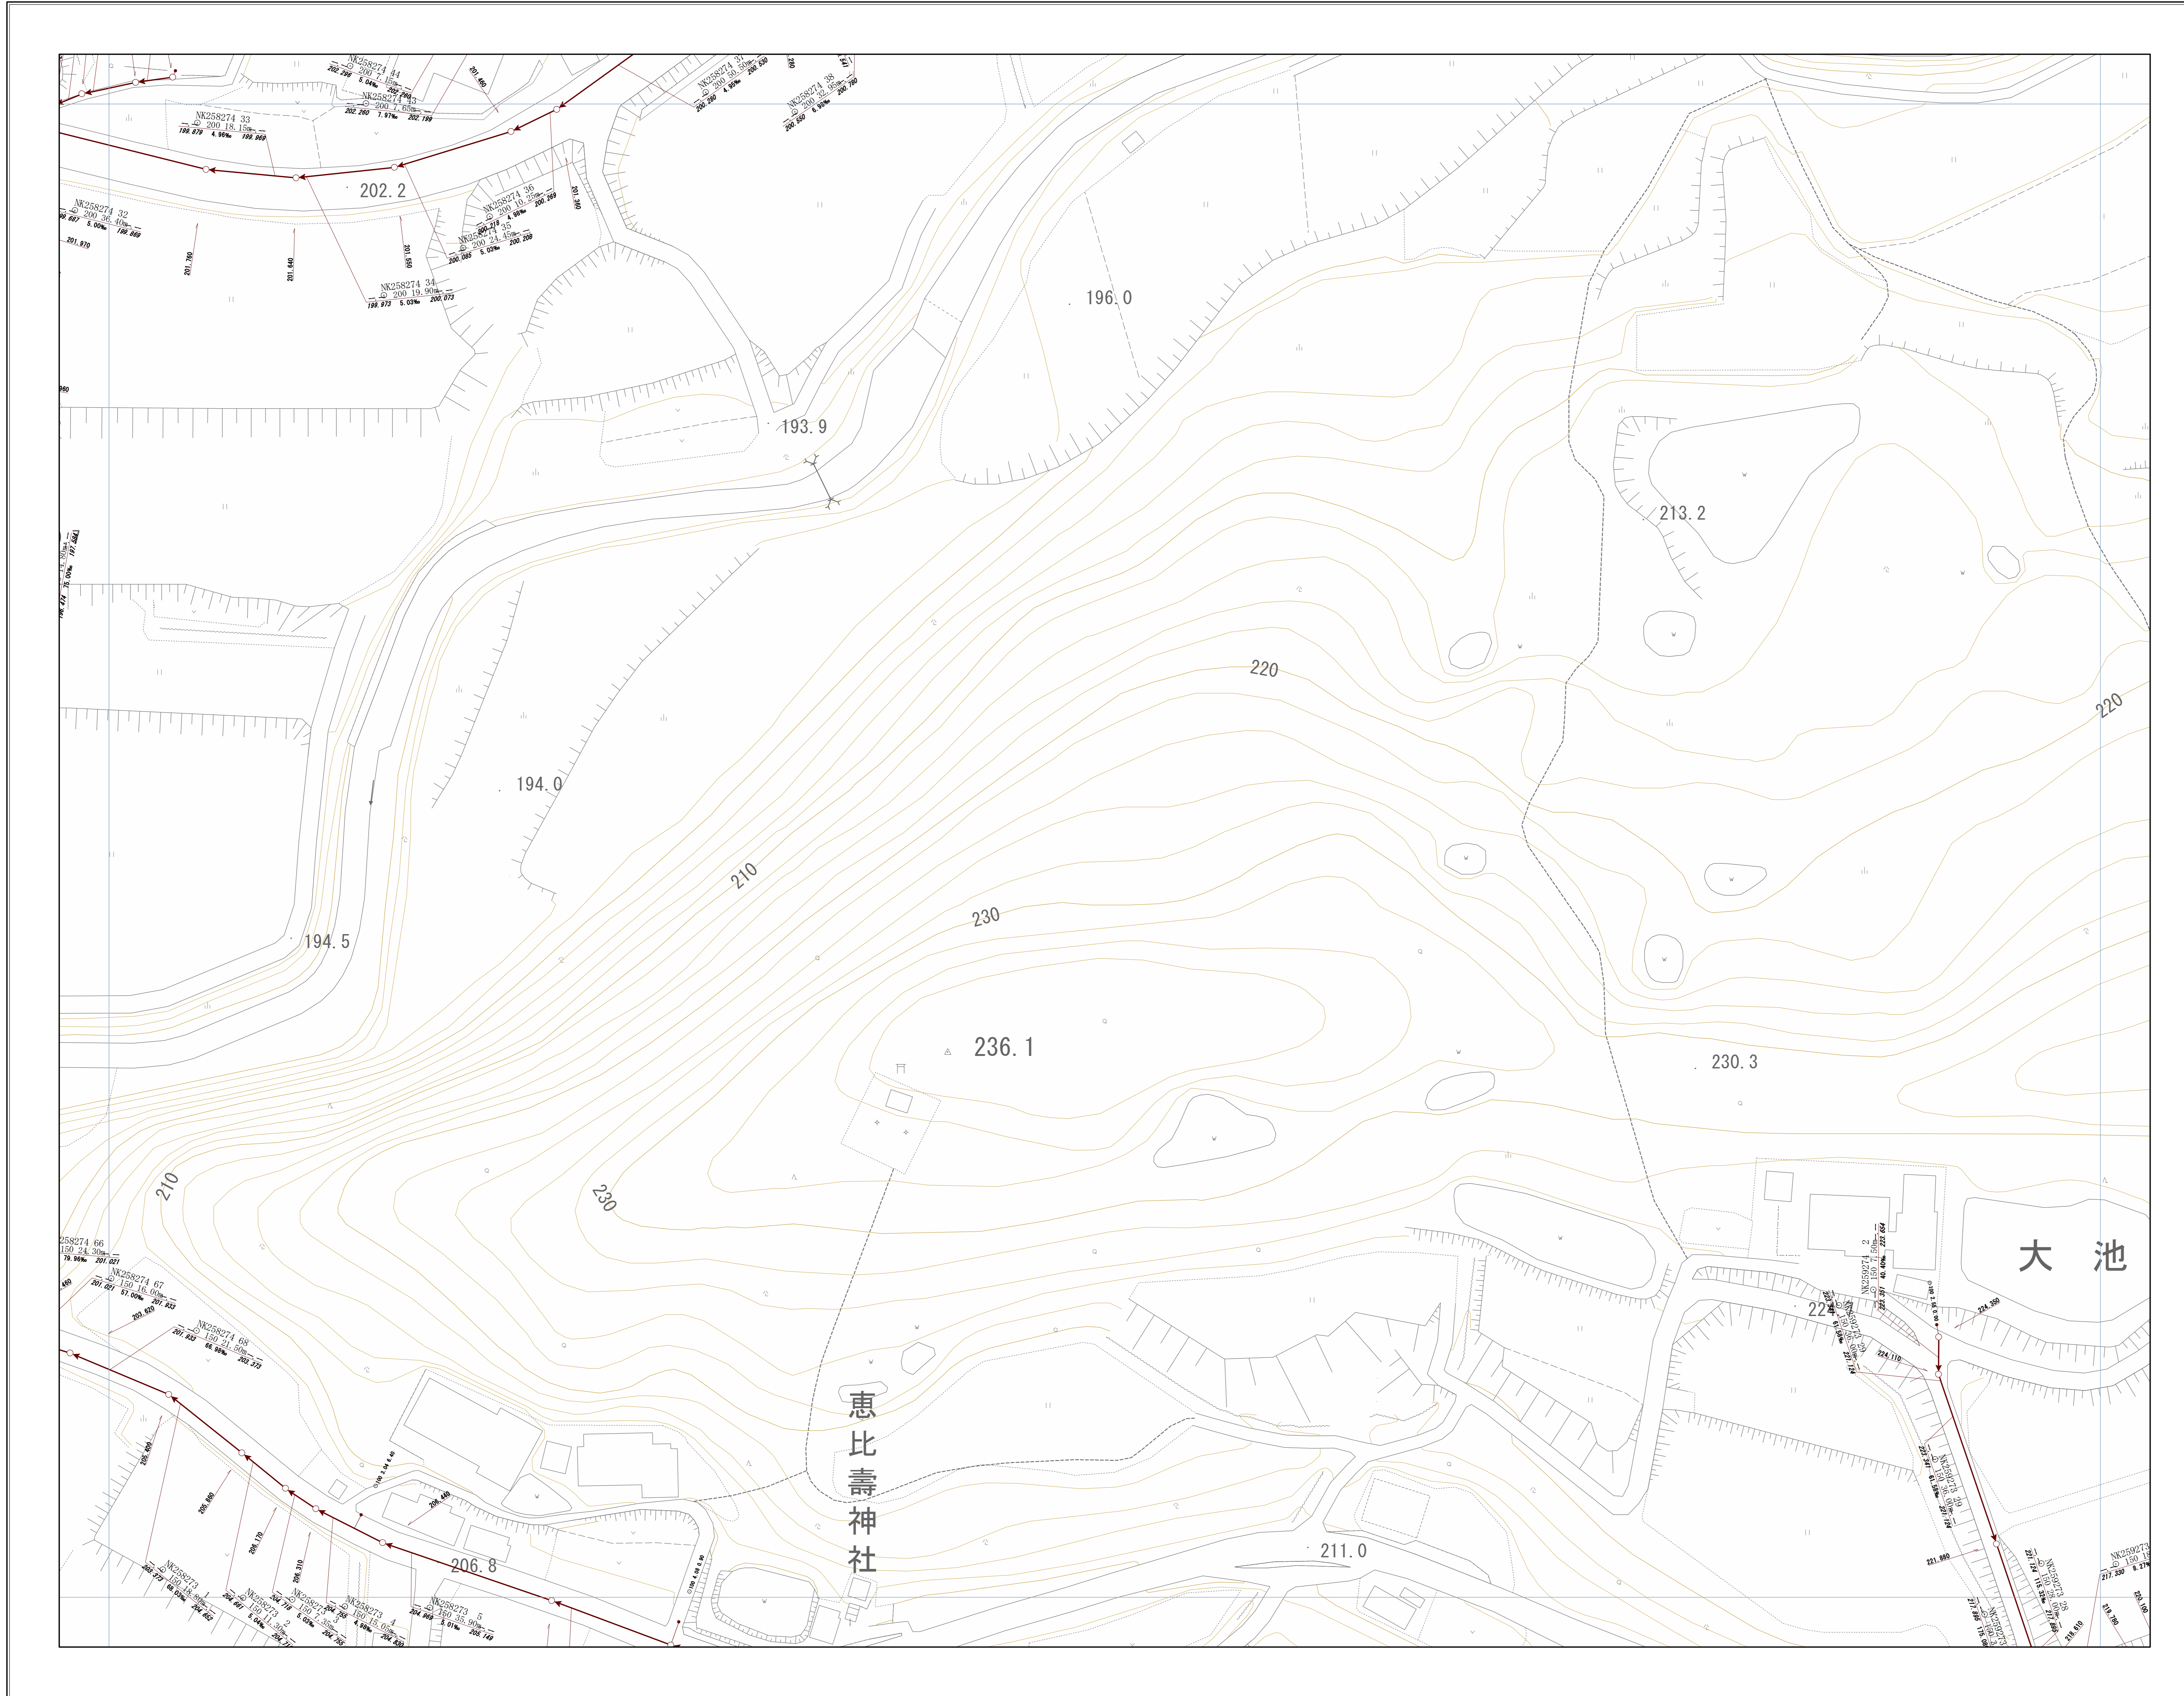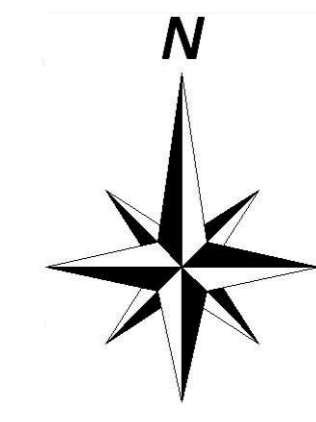



神戸市建設局下水道部

1/500

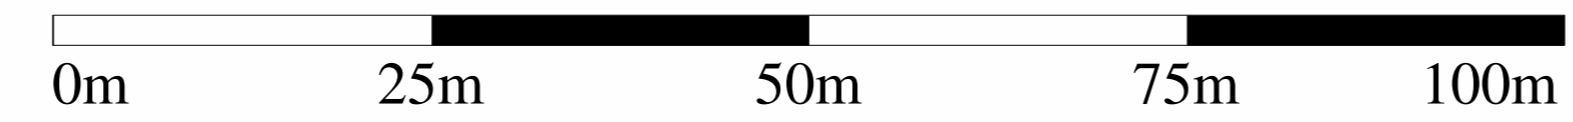


管路施設図

OF3847	OF3848	OF3849
OF3857	OF3858	OF3859
OF3867	OF3868	OF3869

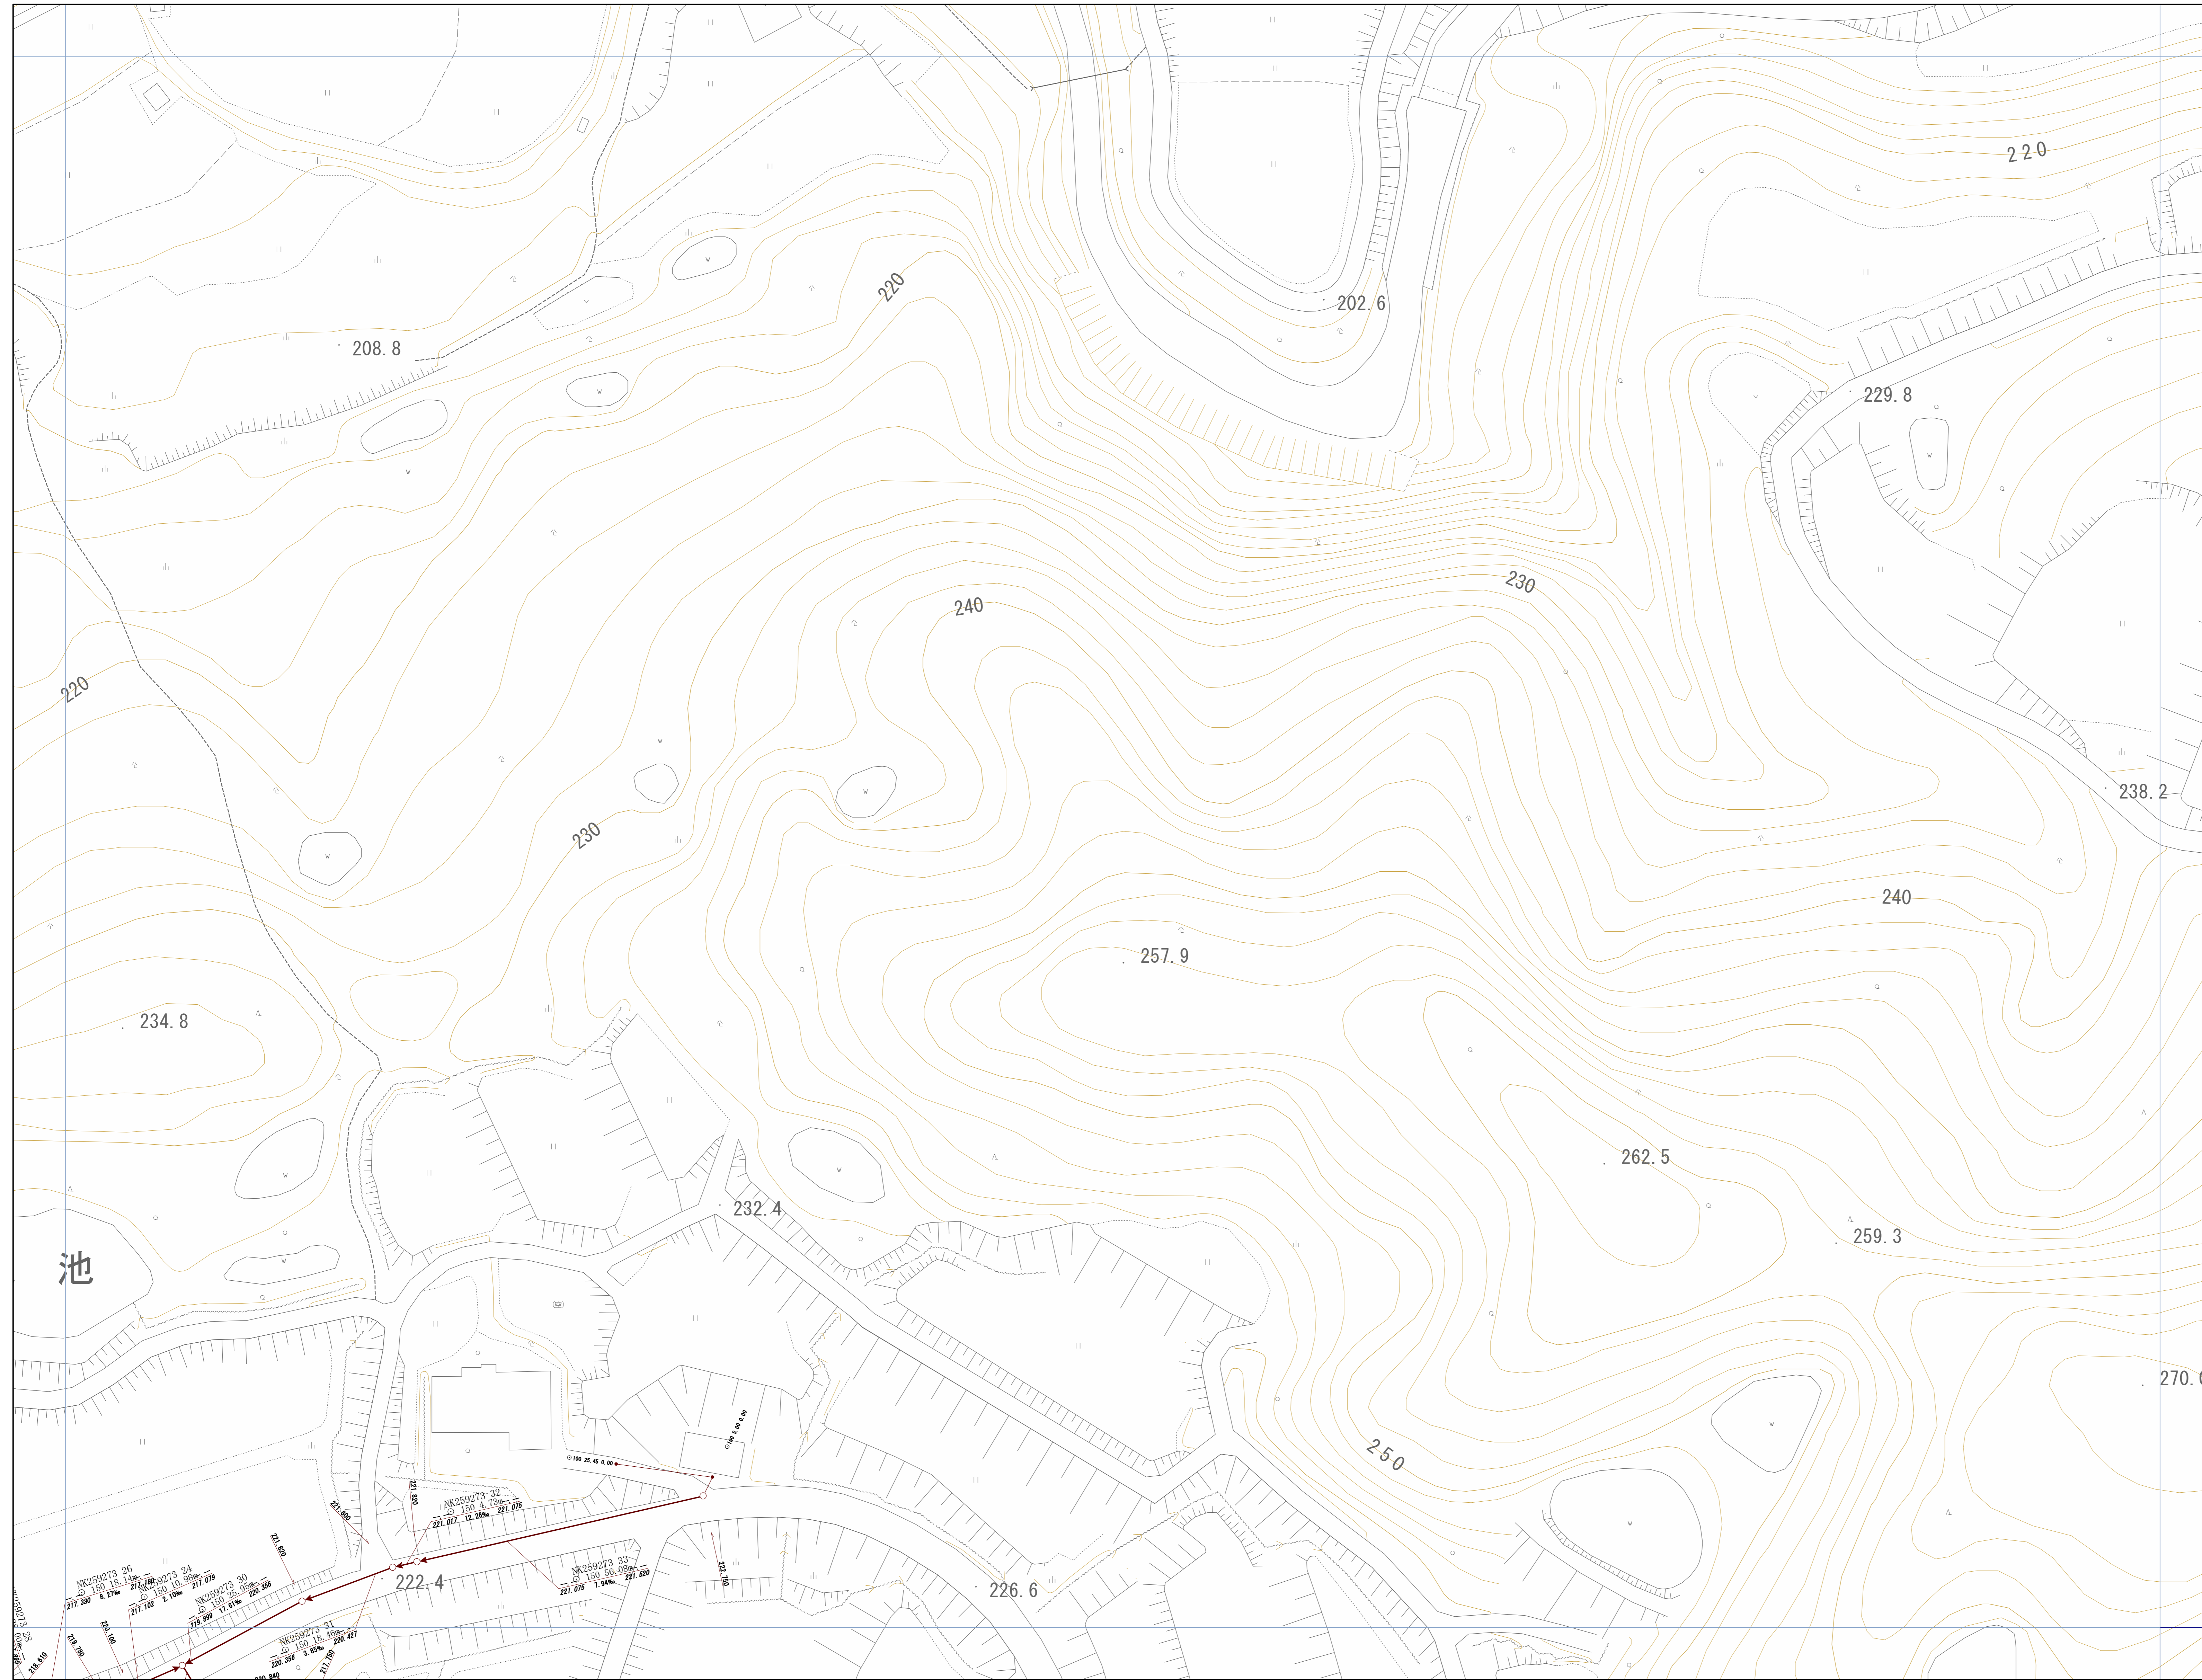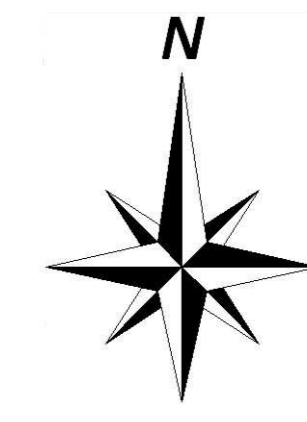



神戸市建設局
下水道部

1/500

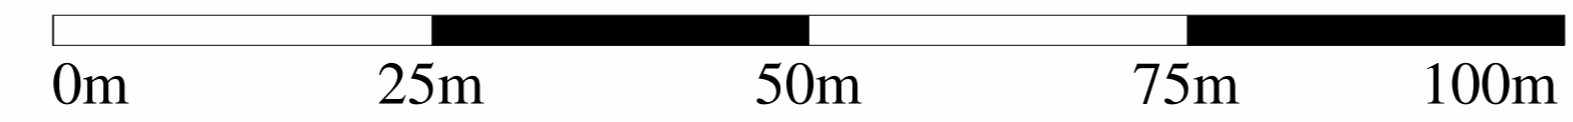


管路施設図

OF3848	OF3849	OF3940
OF3858	OF3859	OF3950
OF3868	OF3869	OF3960

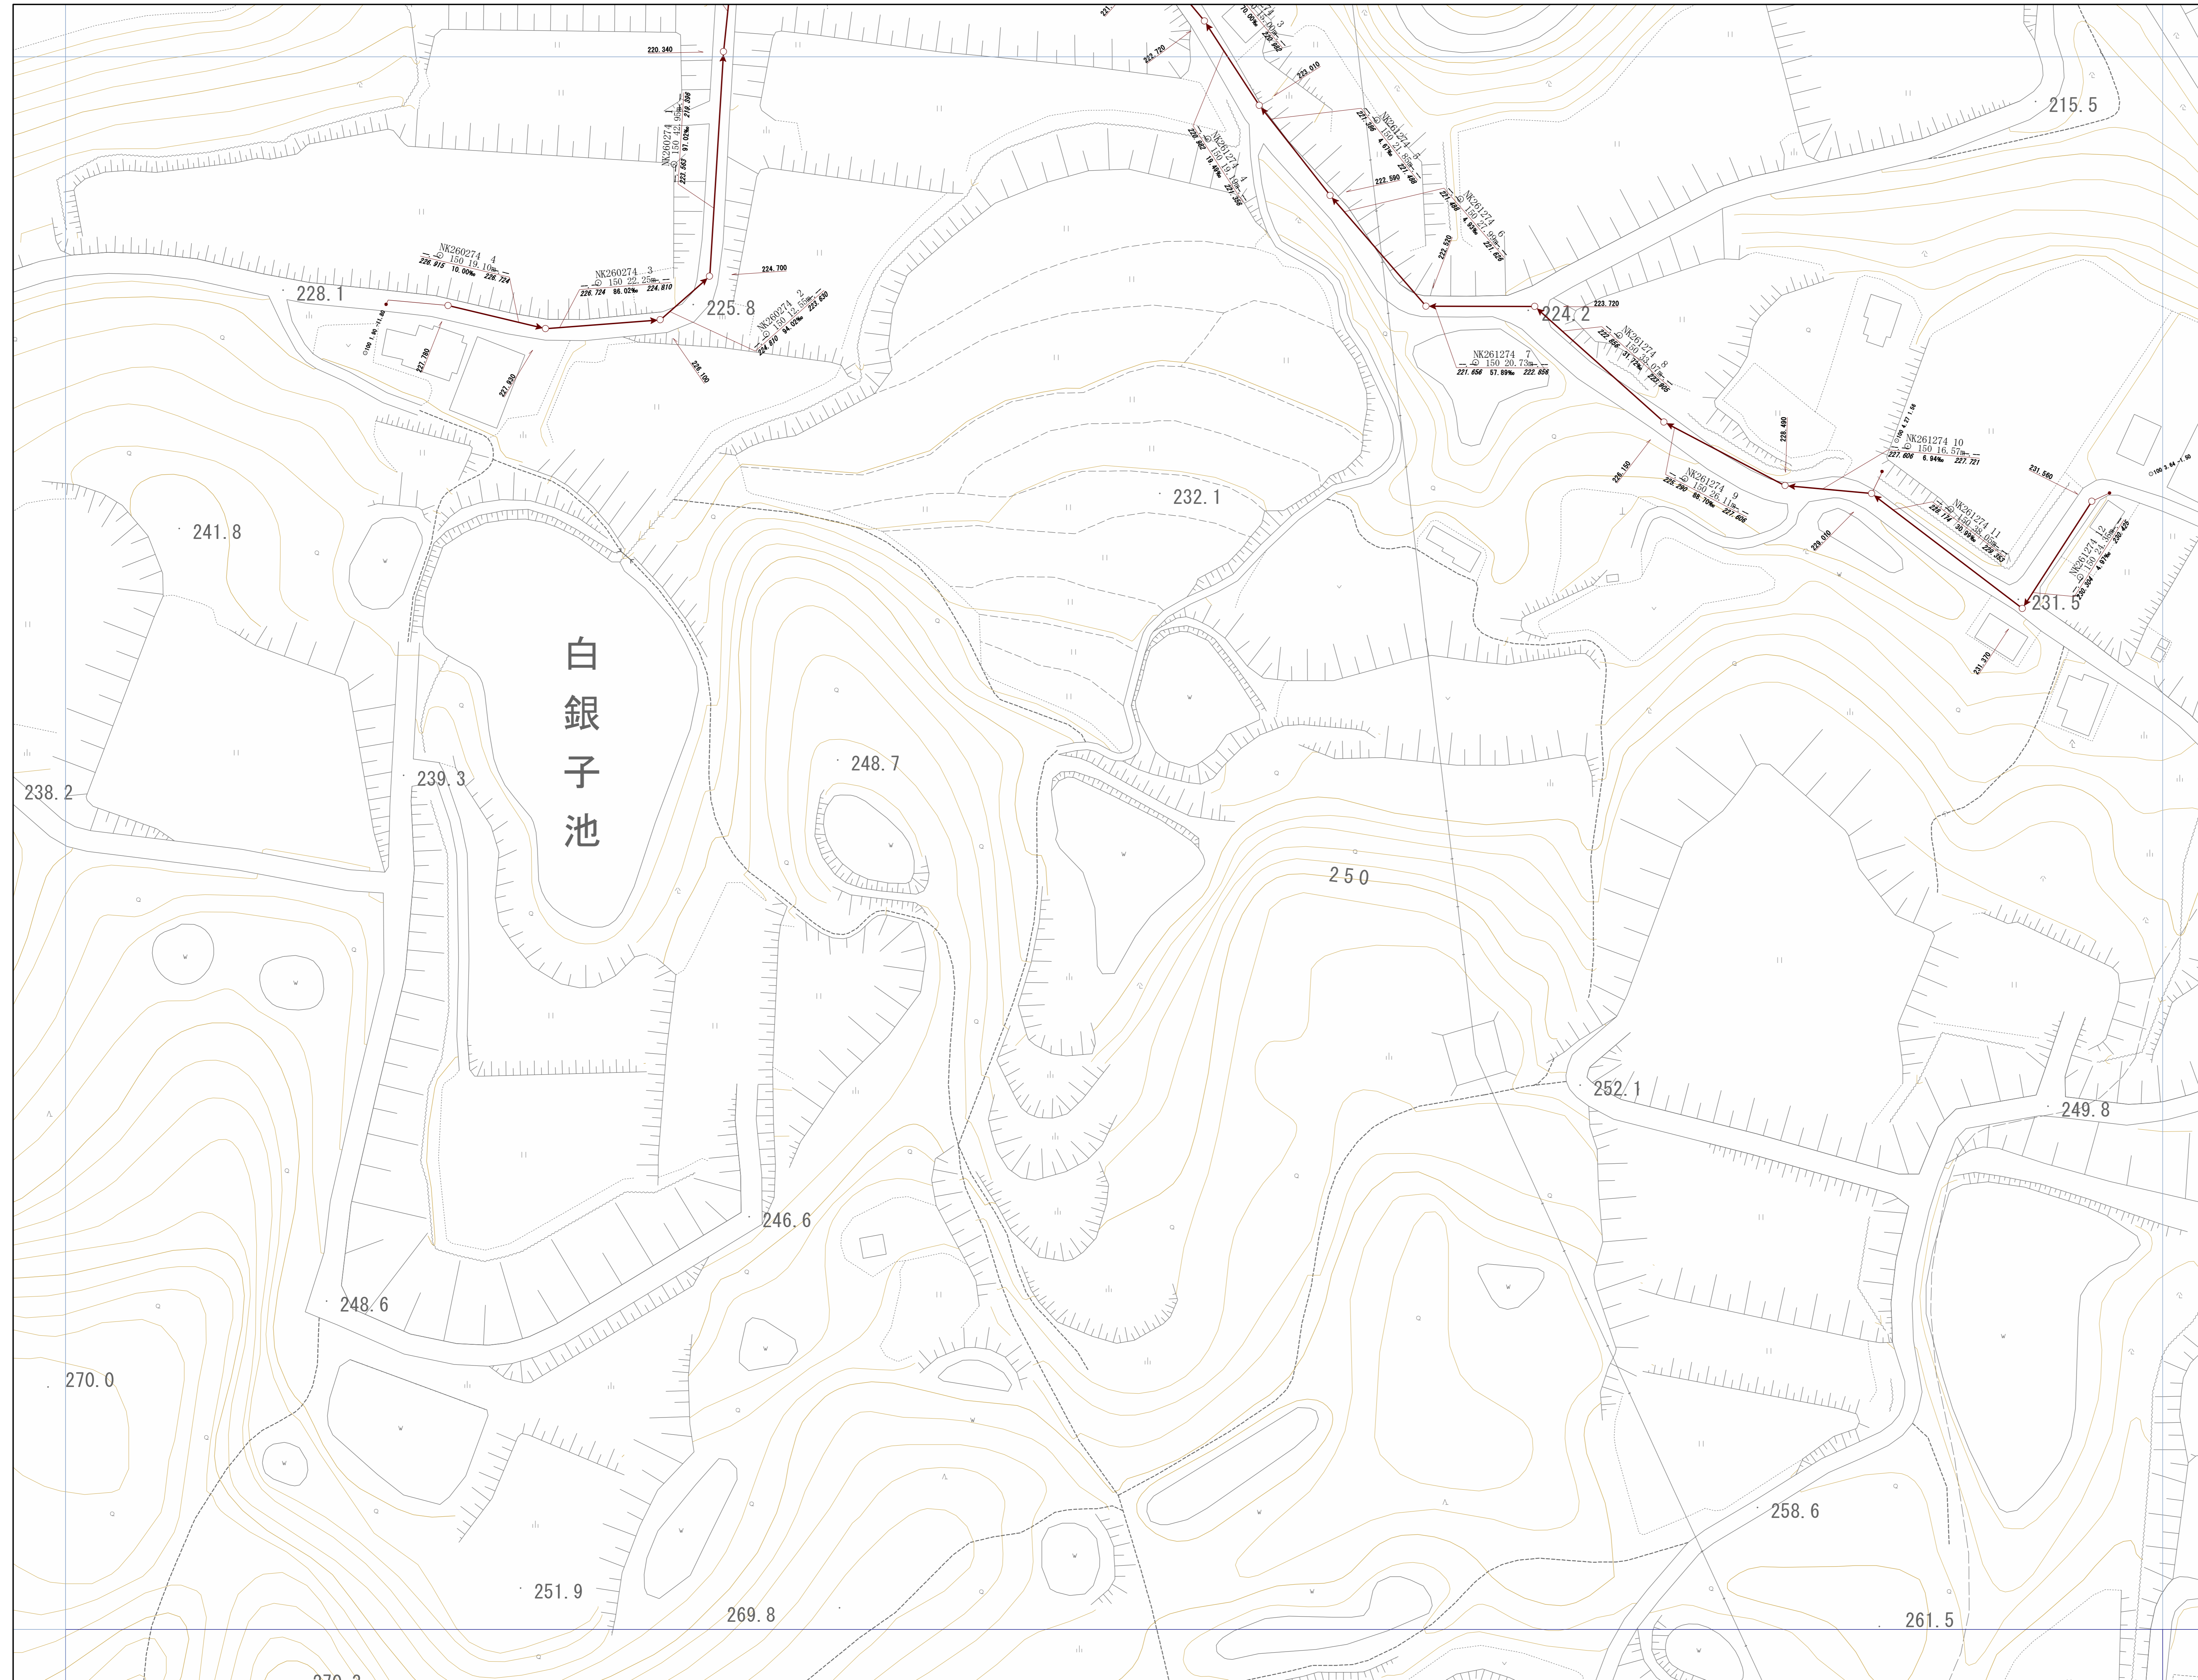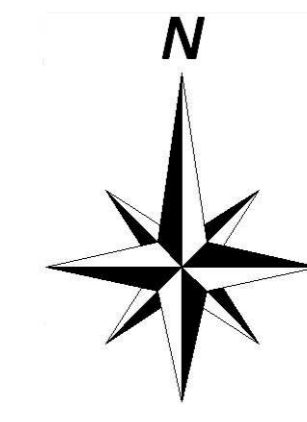



神戸市建設局
下水道部

1/500

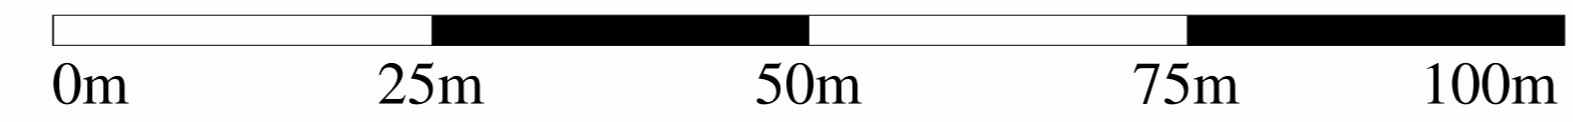


管路施設図

OF3853	OF3854	OF3855
OF3863	OF3864	OF3865
OF3873	OF3874	OF3875

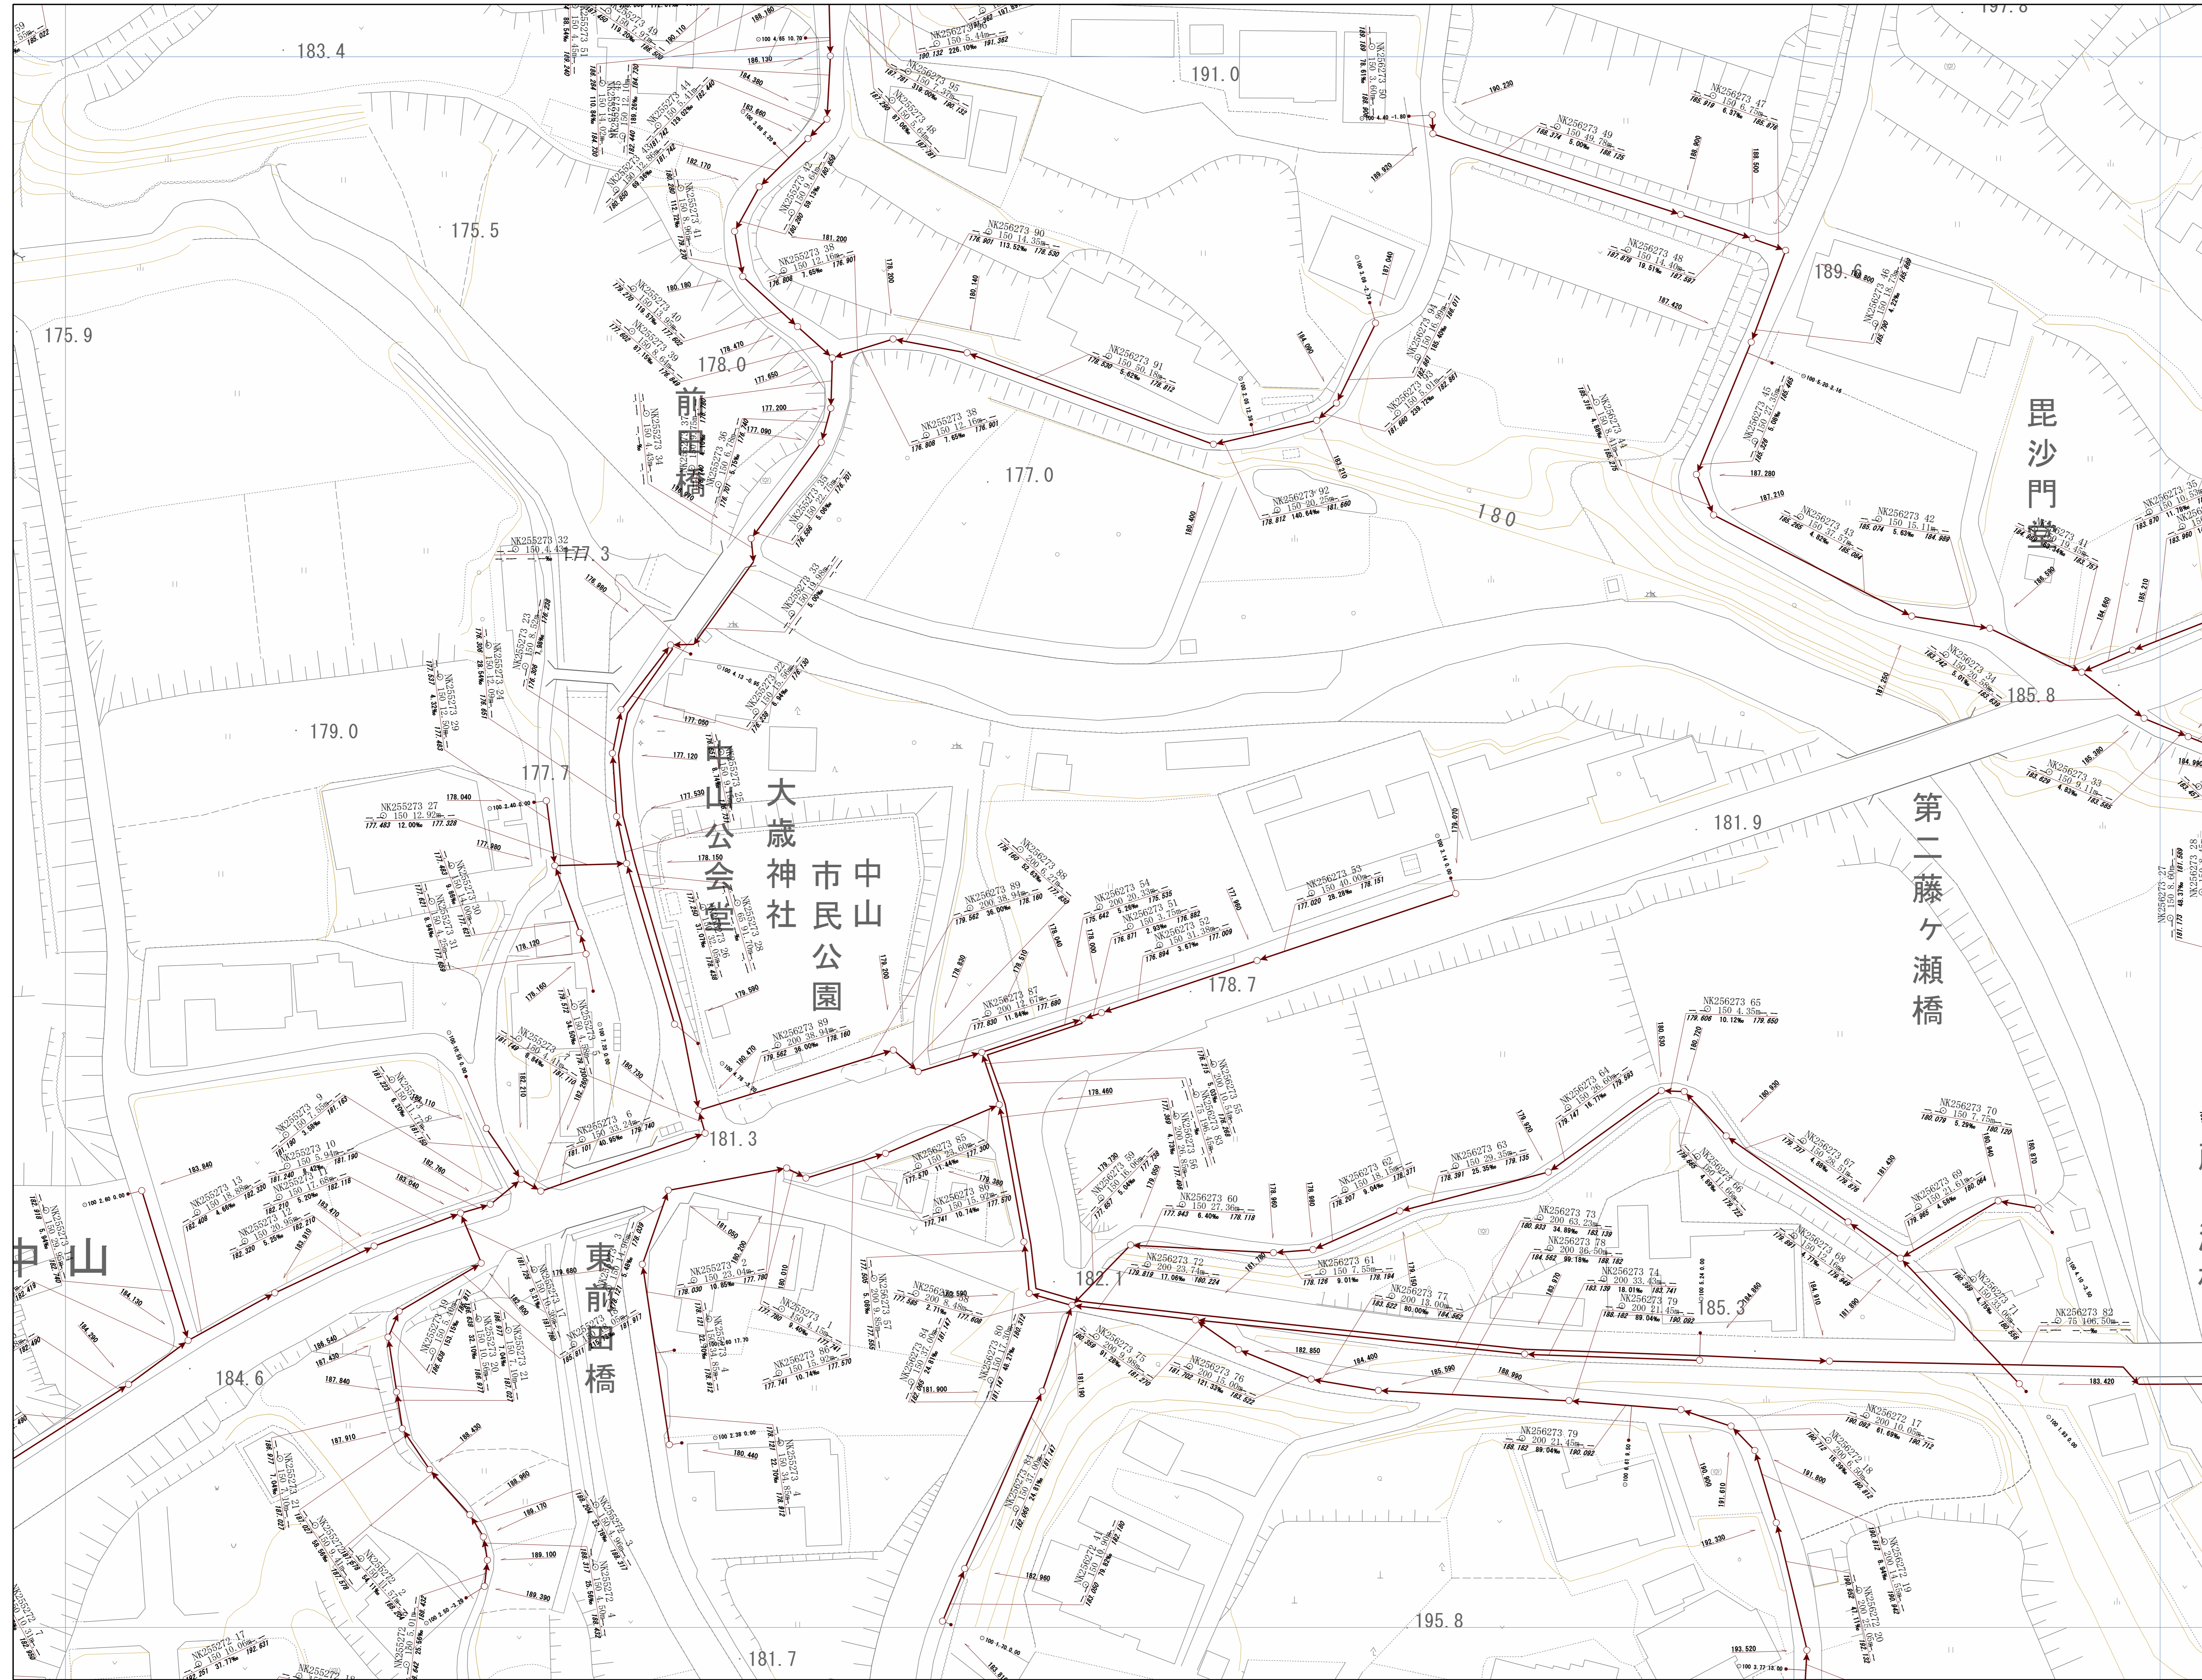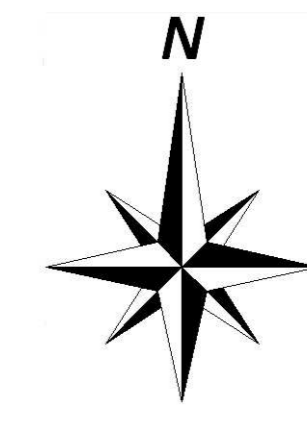



神戸市建設局下水道部

1/500

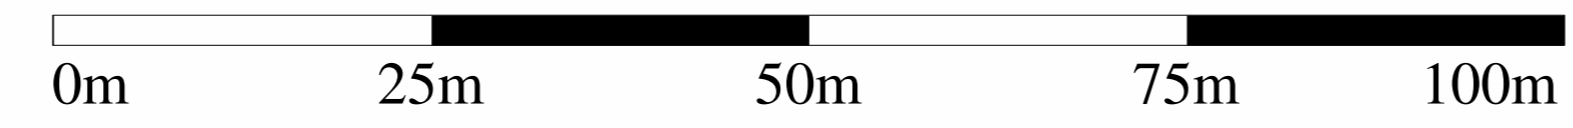


管路施設図

OF3854	OF3855	OF3856
OF3864	OF3865	OF3866
OF3874	OF3875	OF3876

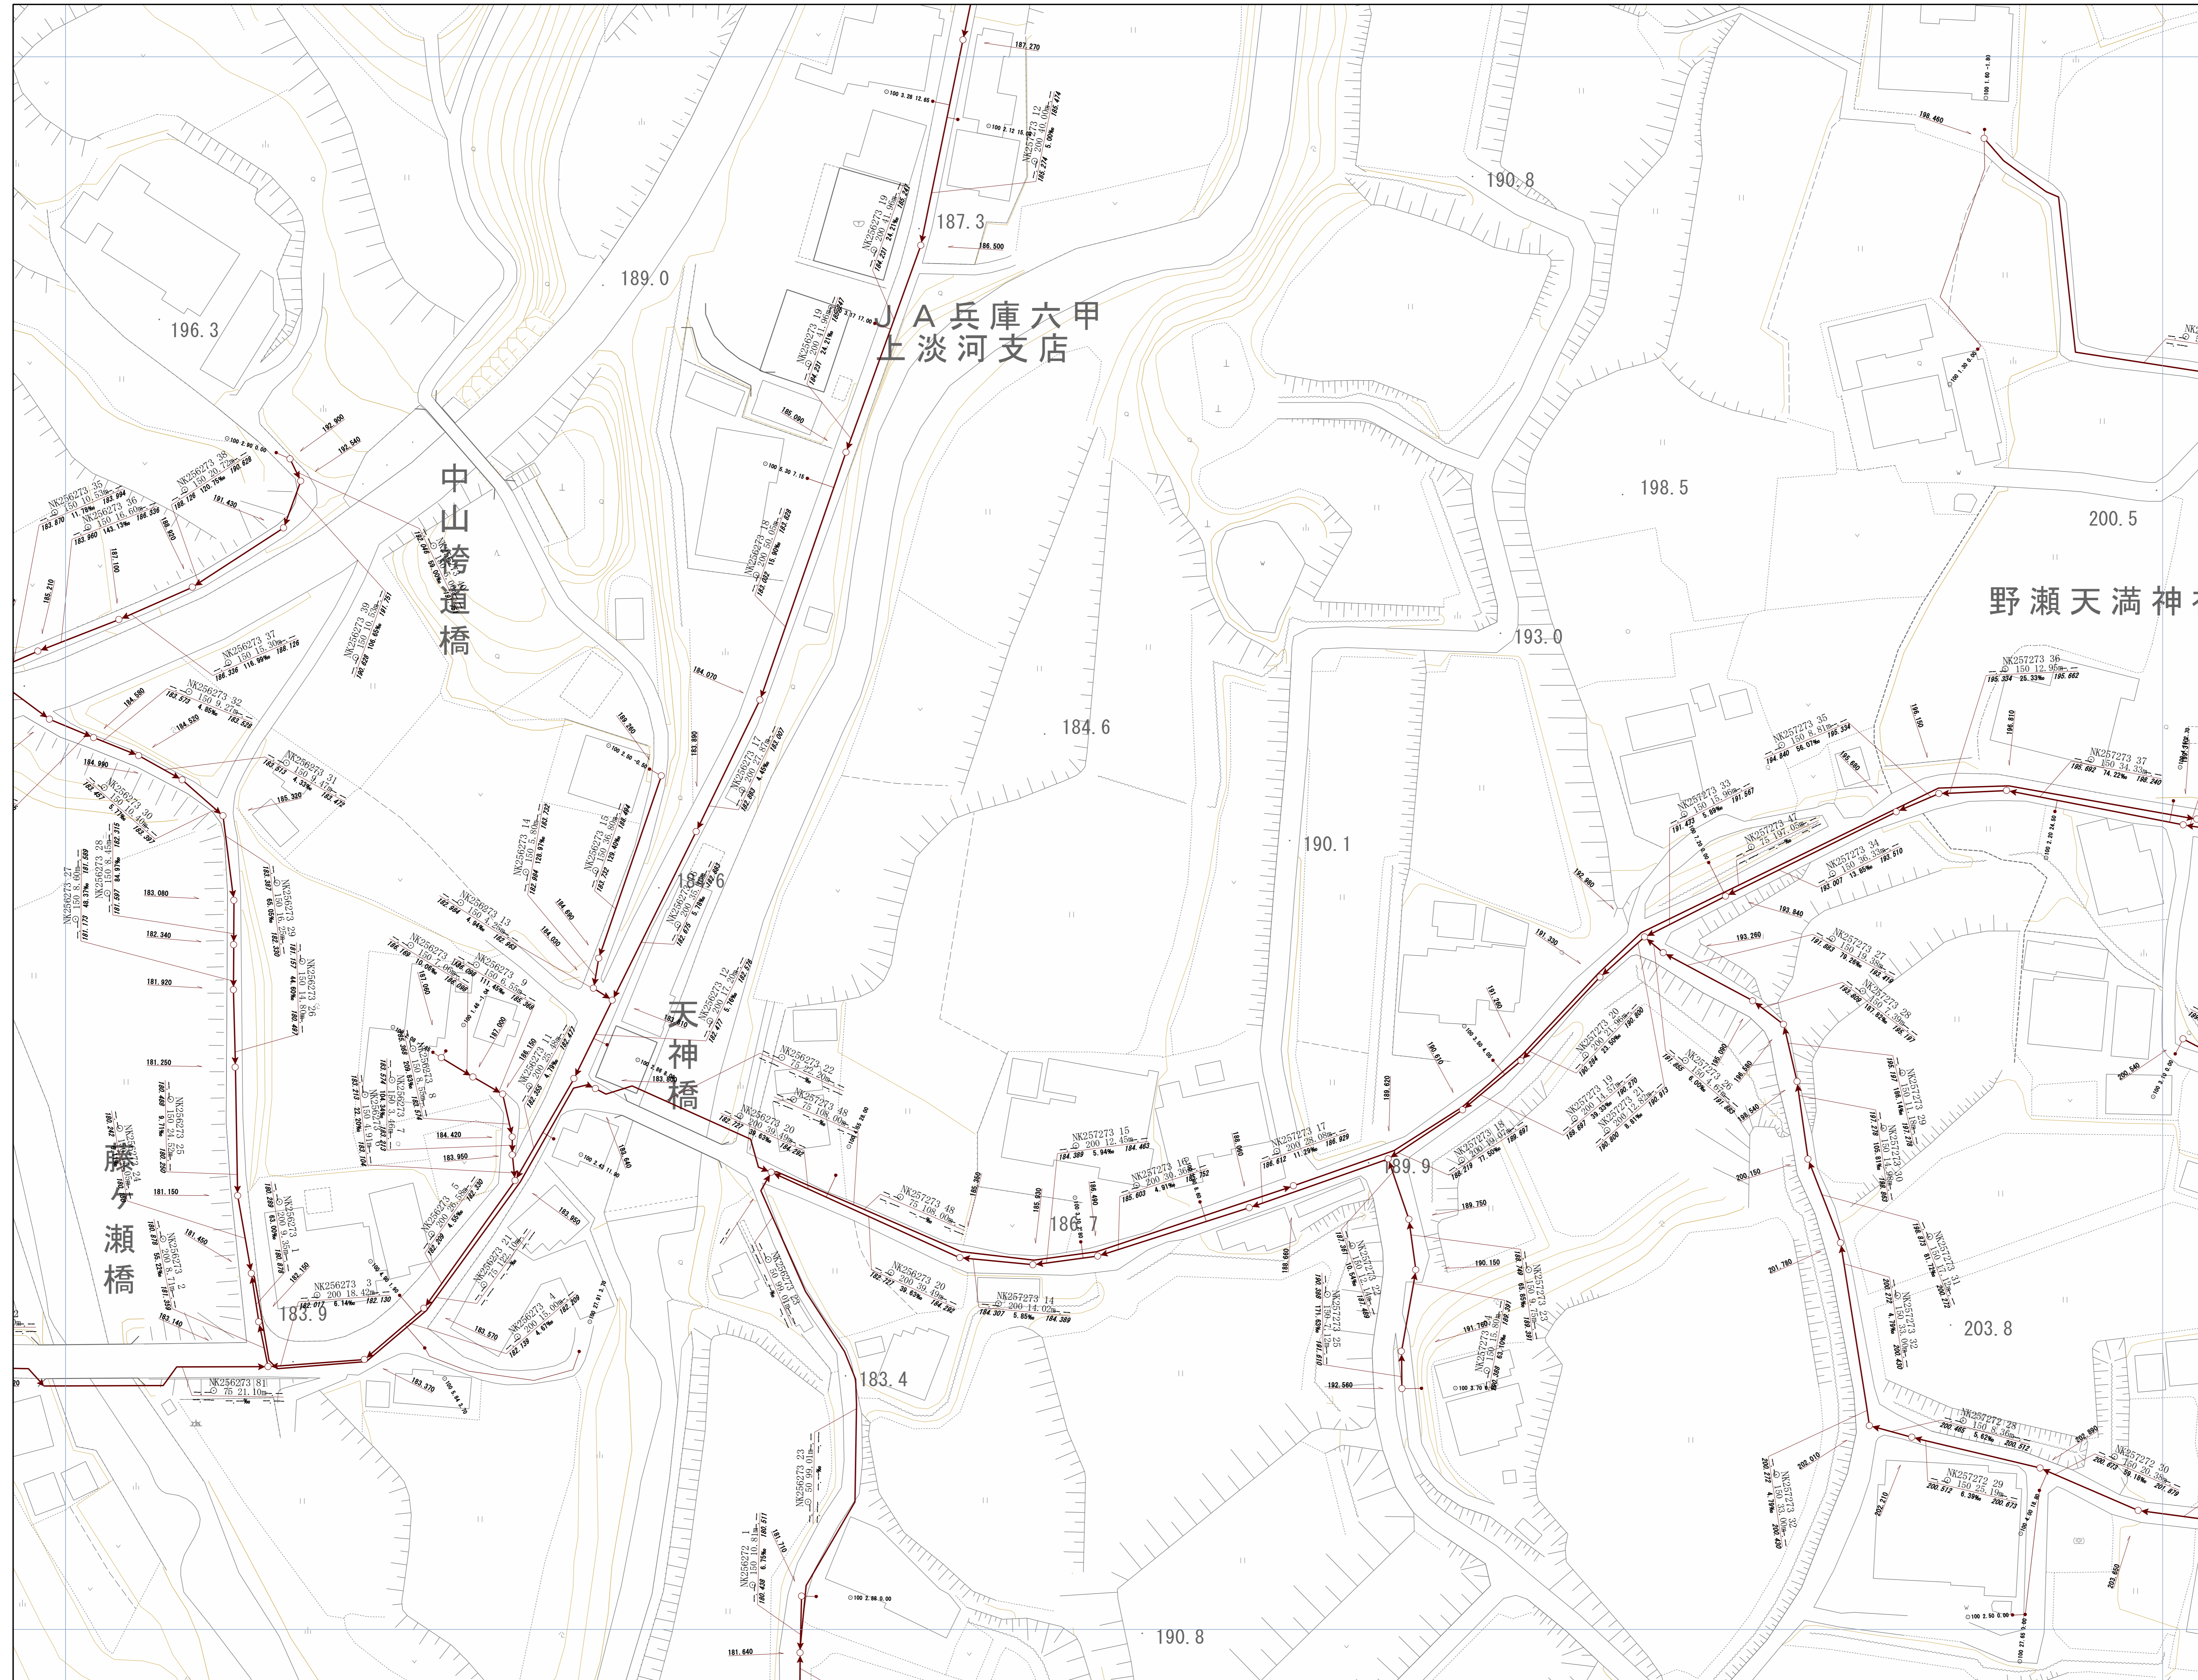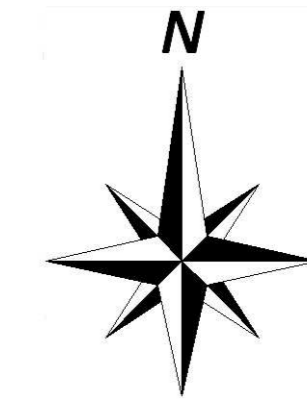


神戸市建設局下水道部

1/500

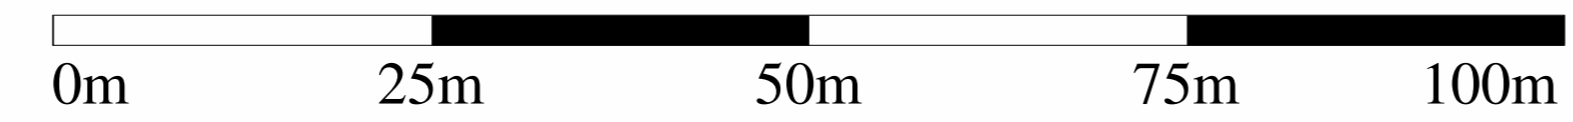

管路施設図

OF3855	OF3856	OF3857
OF3865	OF3866	OF3867
OF3875	OF3876	OF3877

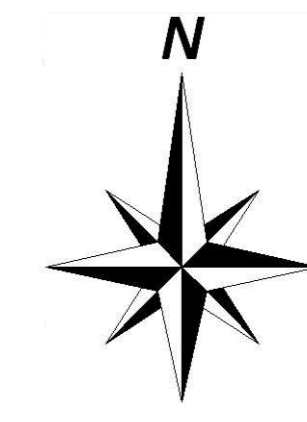



神戸市建設局下水道部

1/500




管路施設図

OF3856	OF3857	OF3858
OF3866	OF3867	OF3868
OF3876	OF3877	OF3878

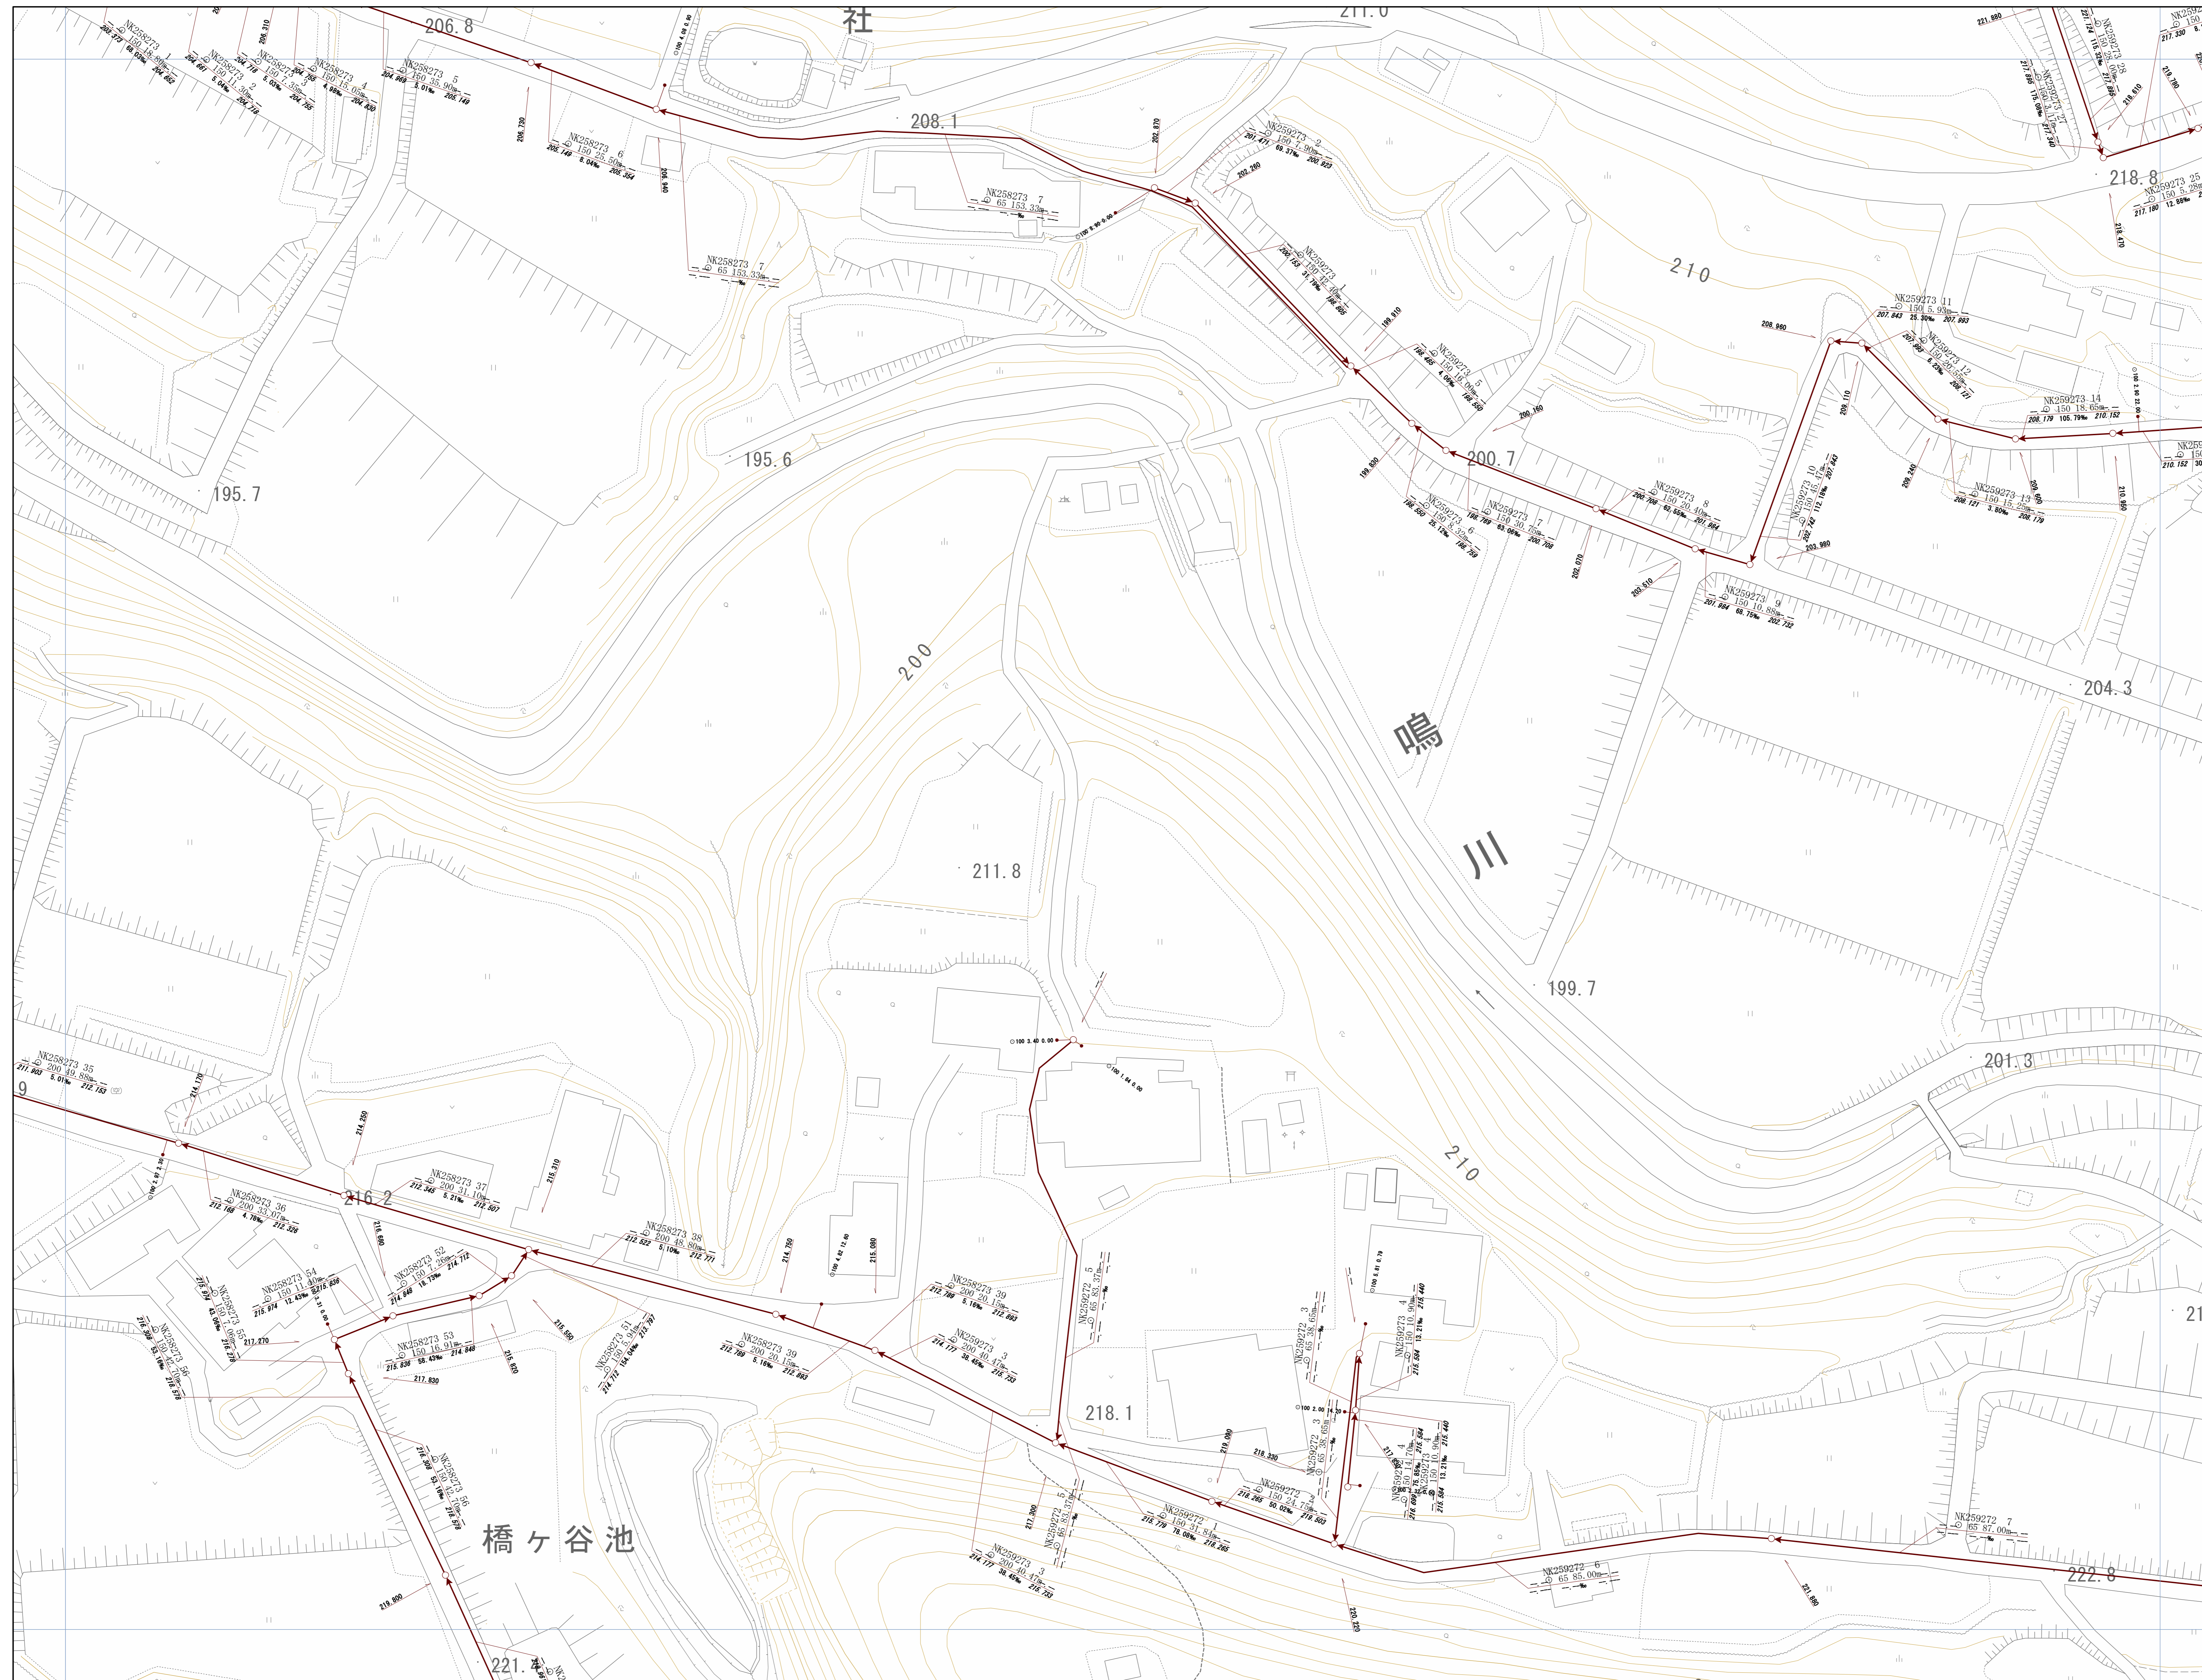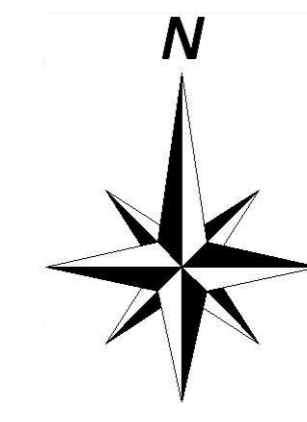


神戸市建設局
下水道部


1/500

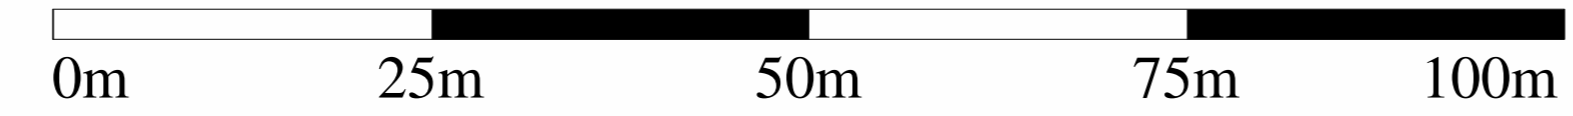


管路施設図

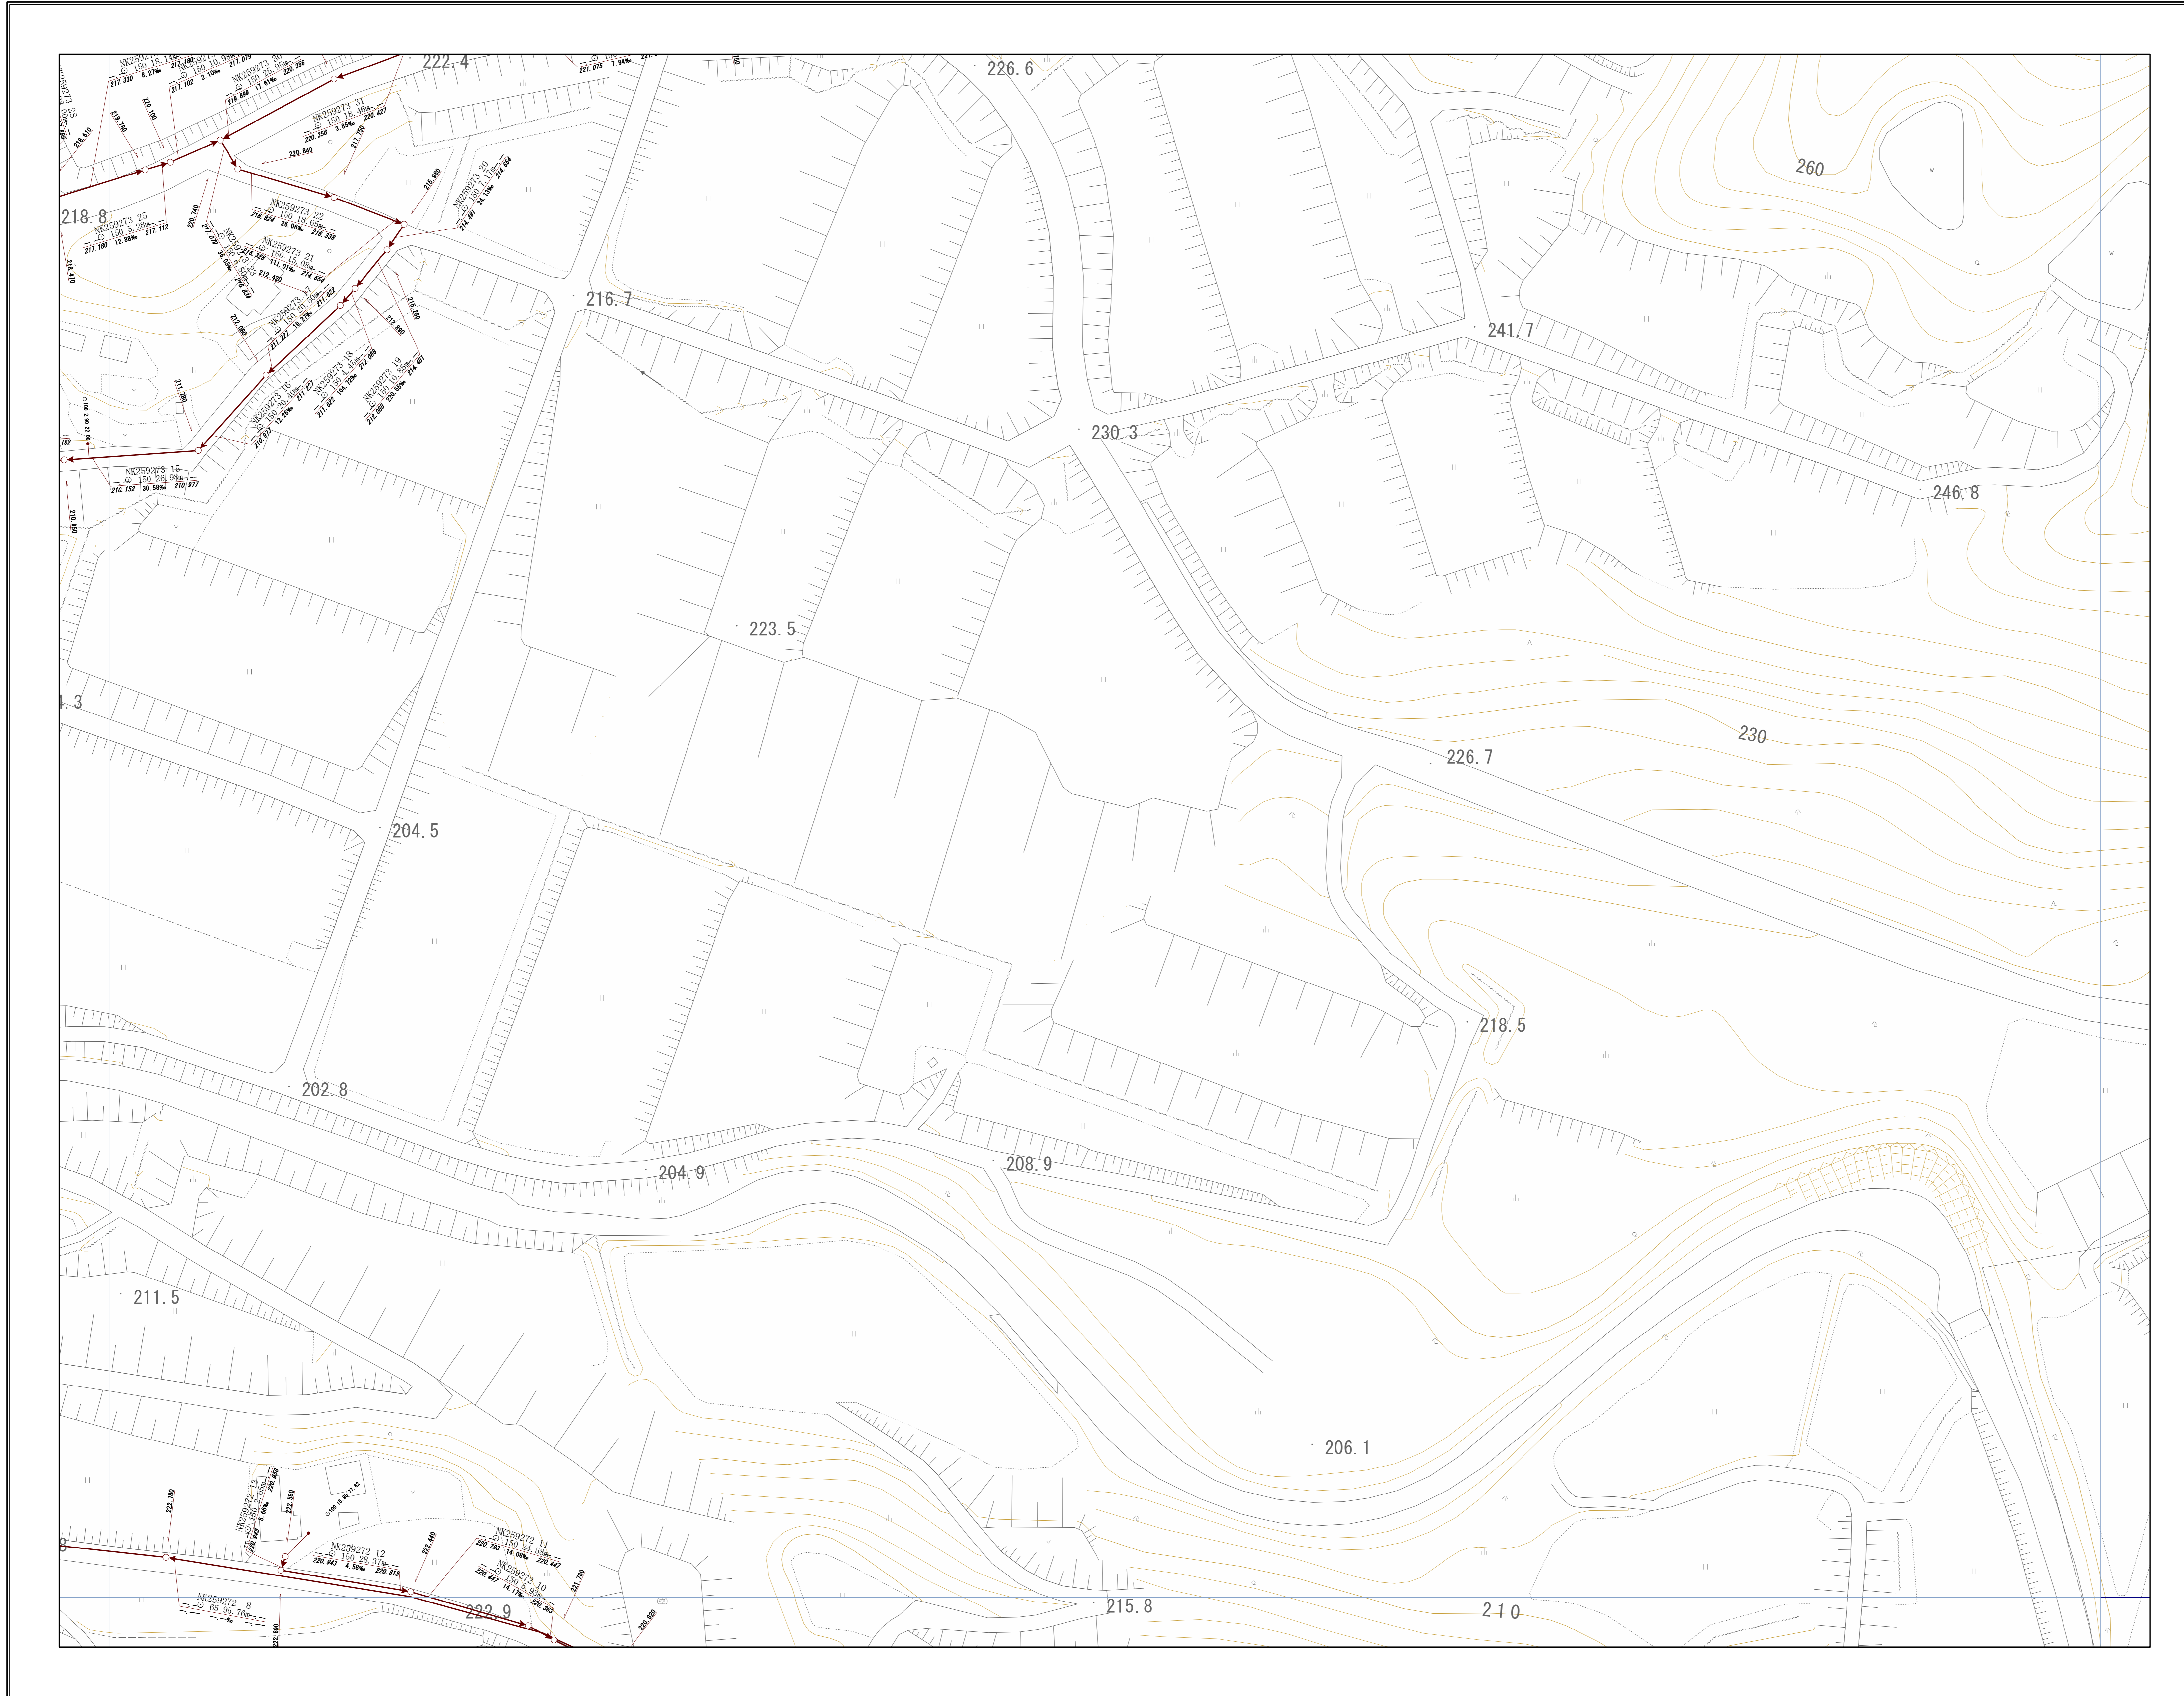


OF3857	OF3858	OF3859
OF3867	OF3868	OF3869
OF3877	OF3878	OF3879

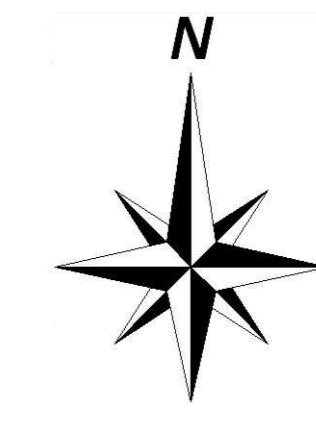


神戸市建設局
下水道部

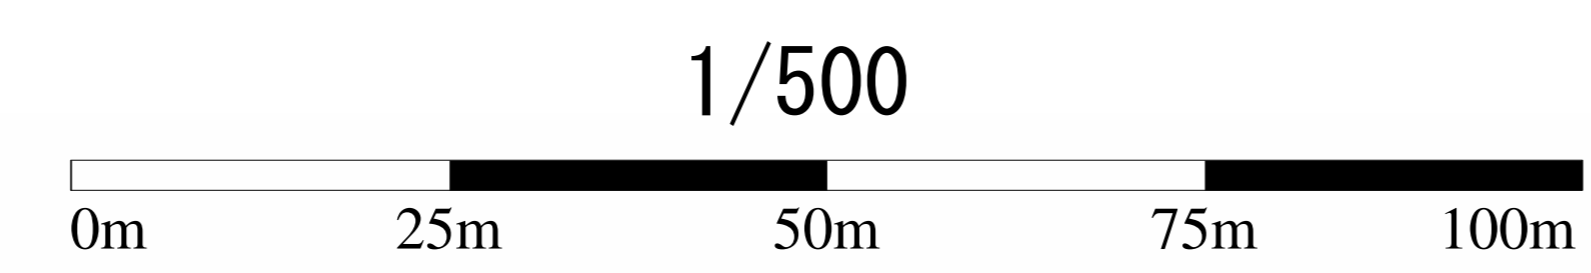


管路施設図

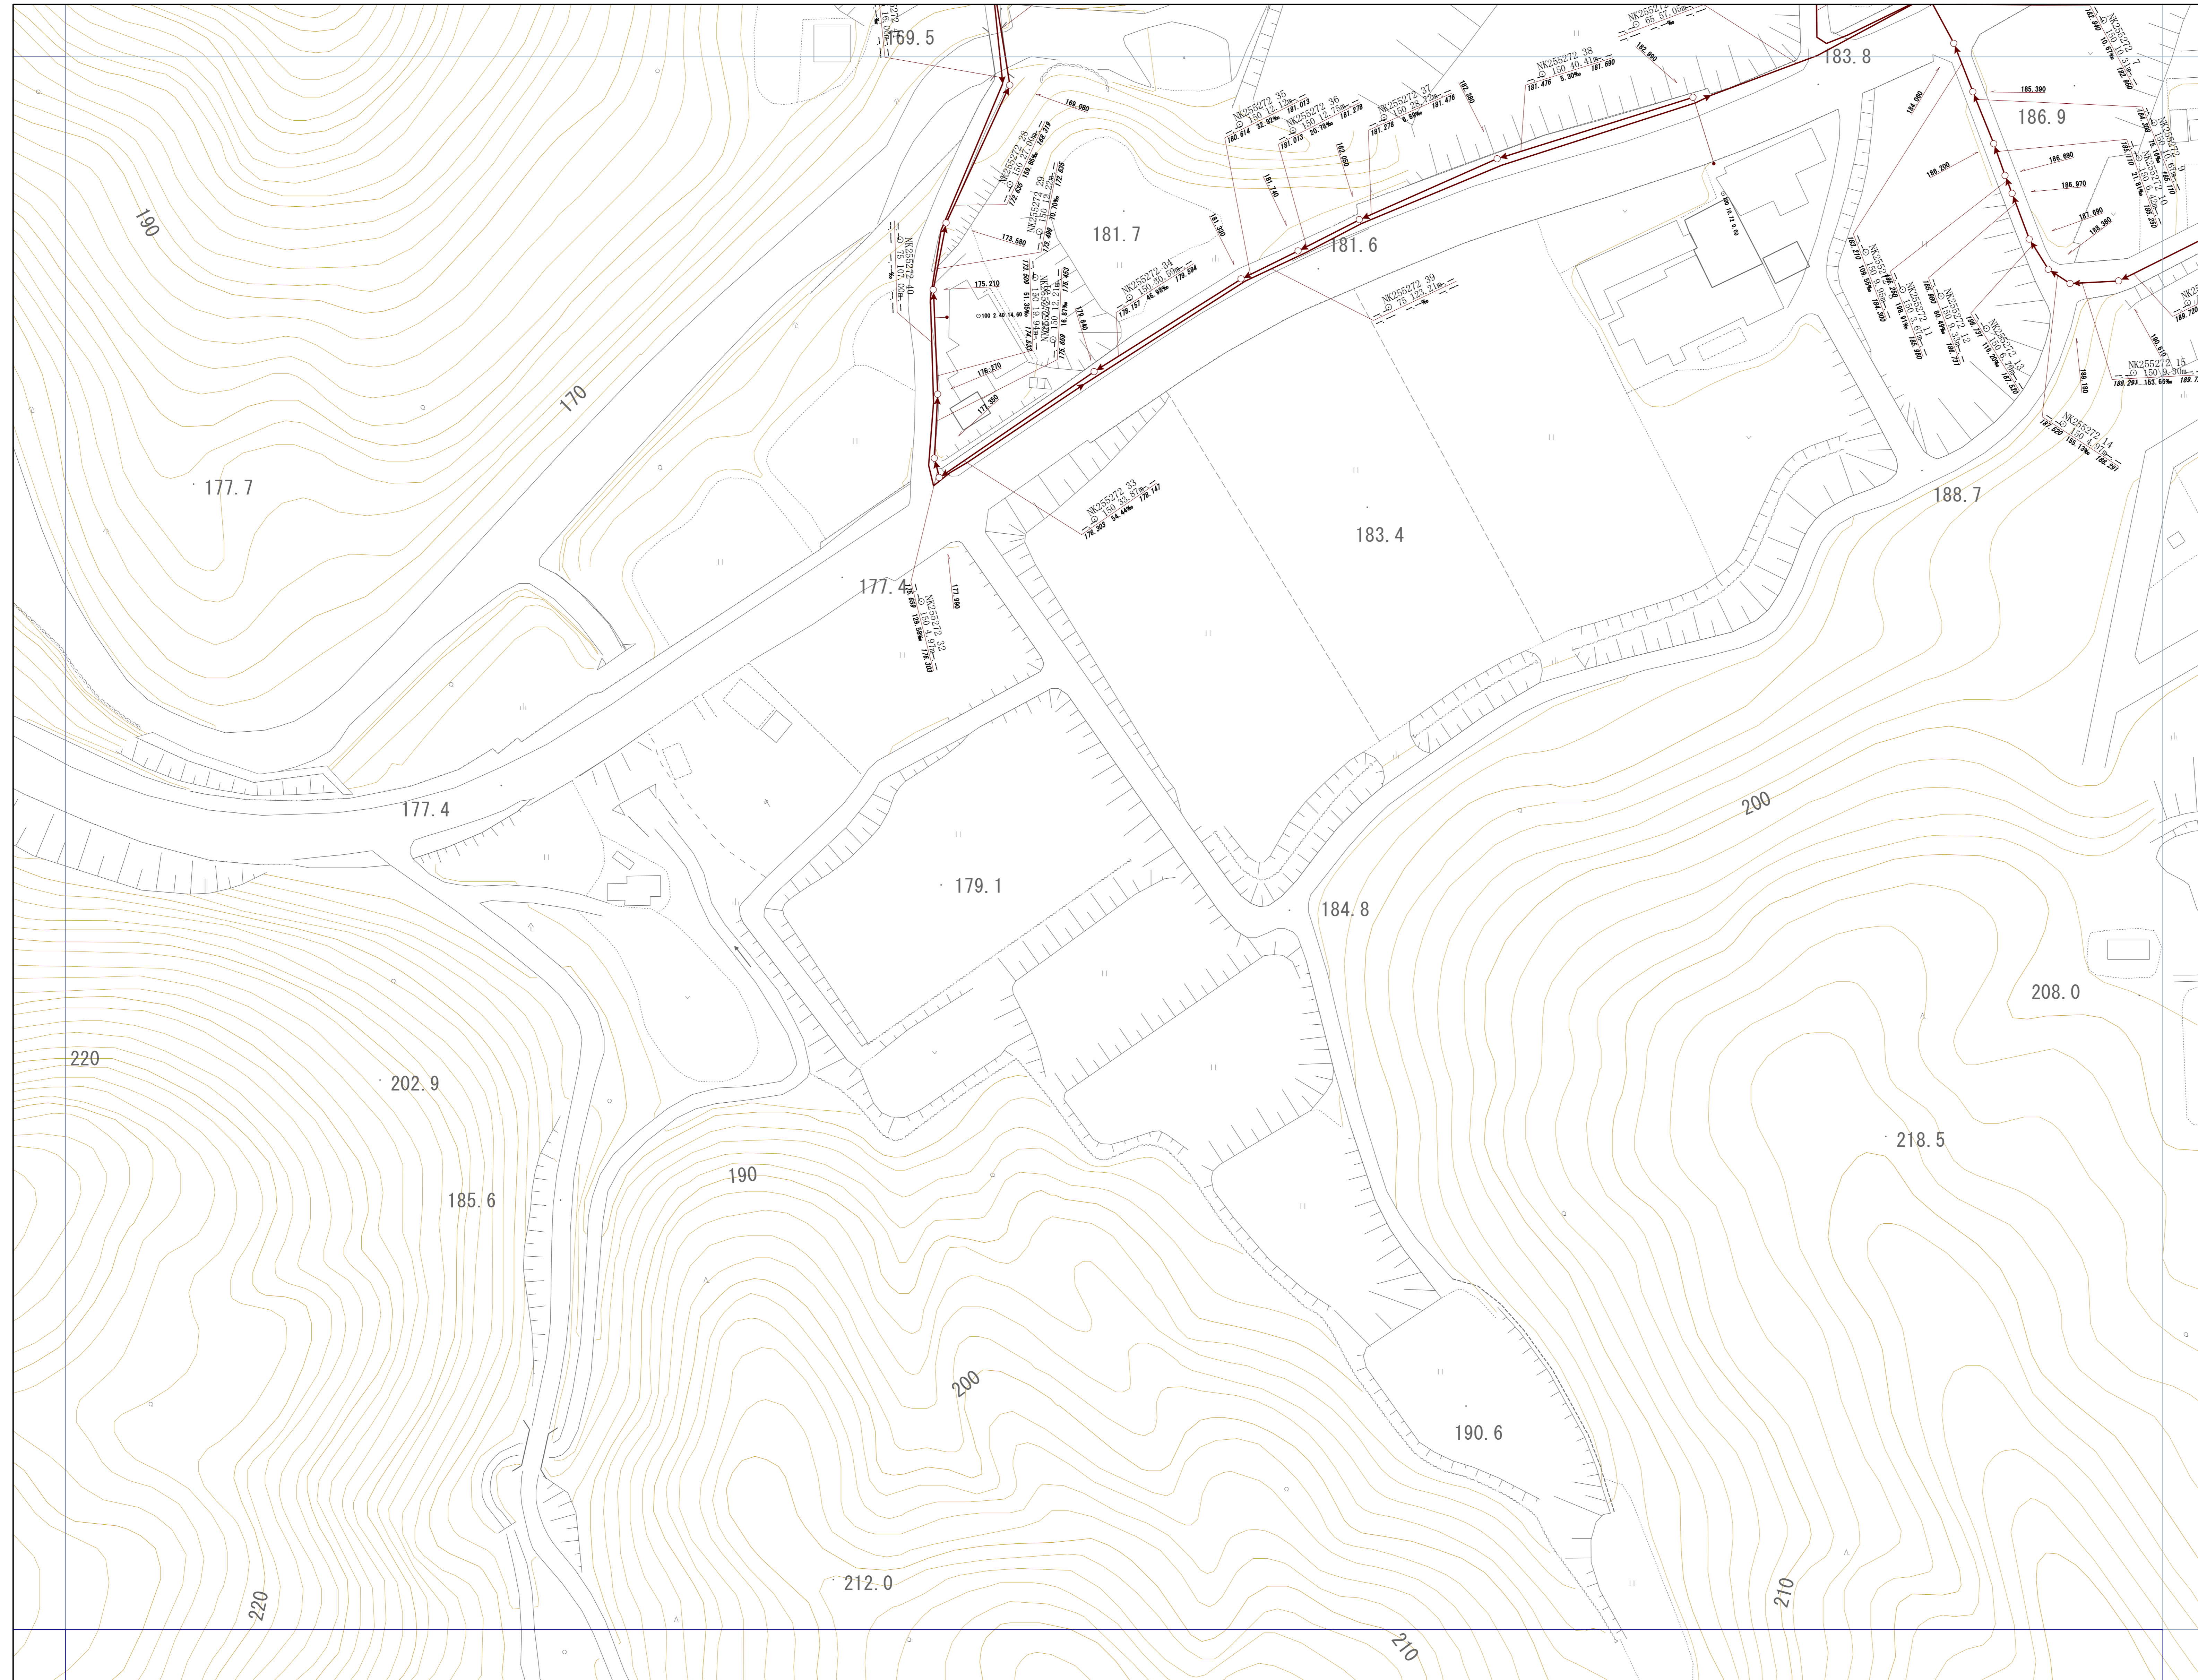


OF3862	OF3863	OF3864
OF3872	OF3873	OF3874
OF3882	OF3883	OF3884

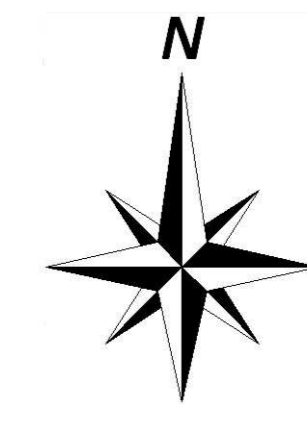


神戸市建設局
下水道部

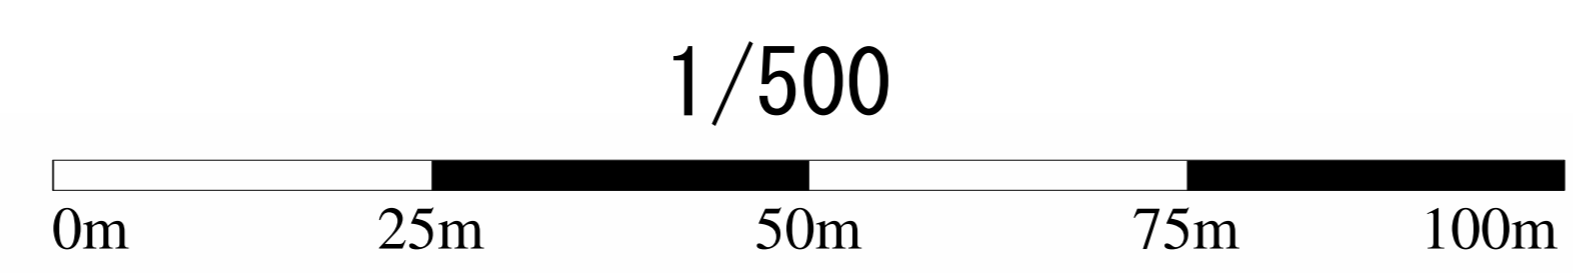


管路施設図

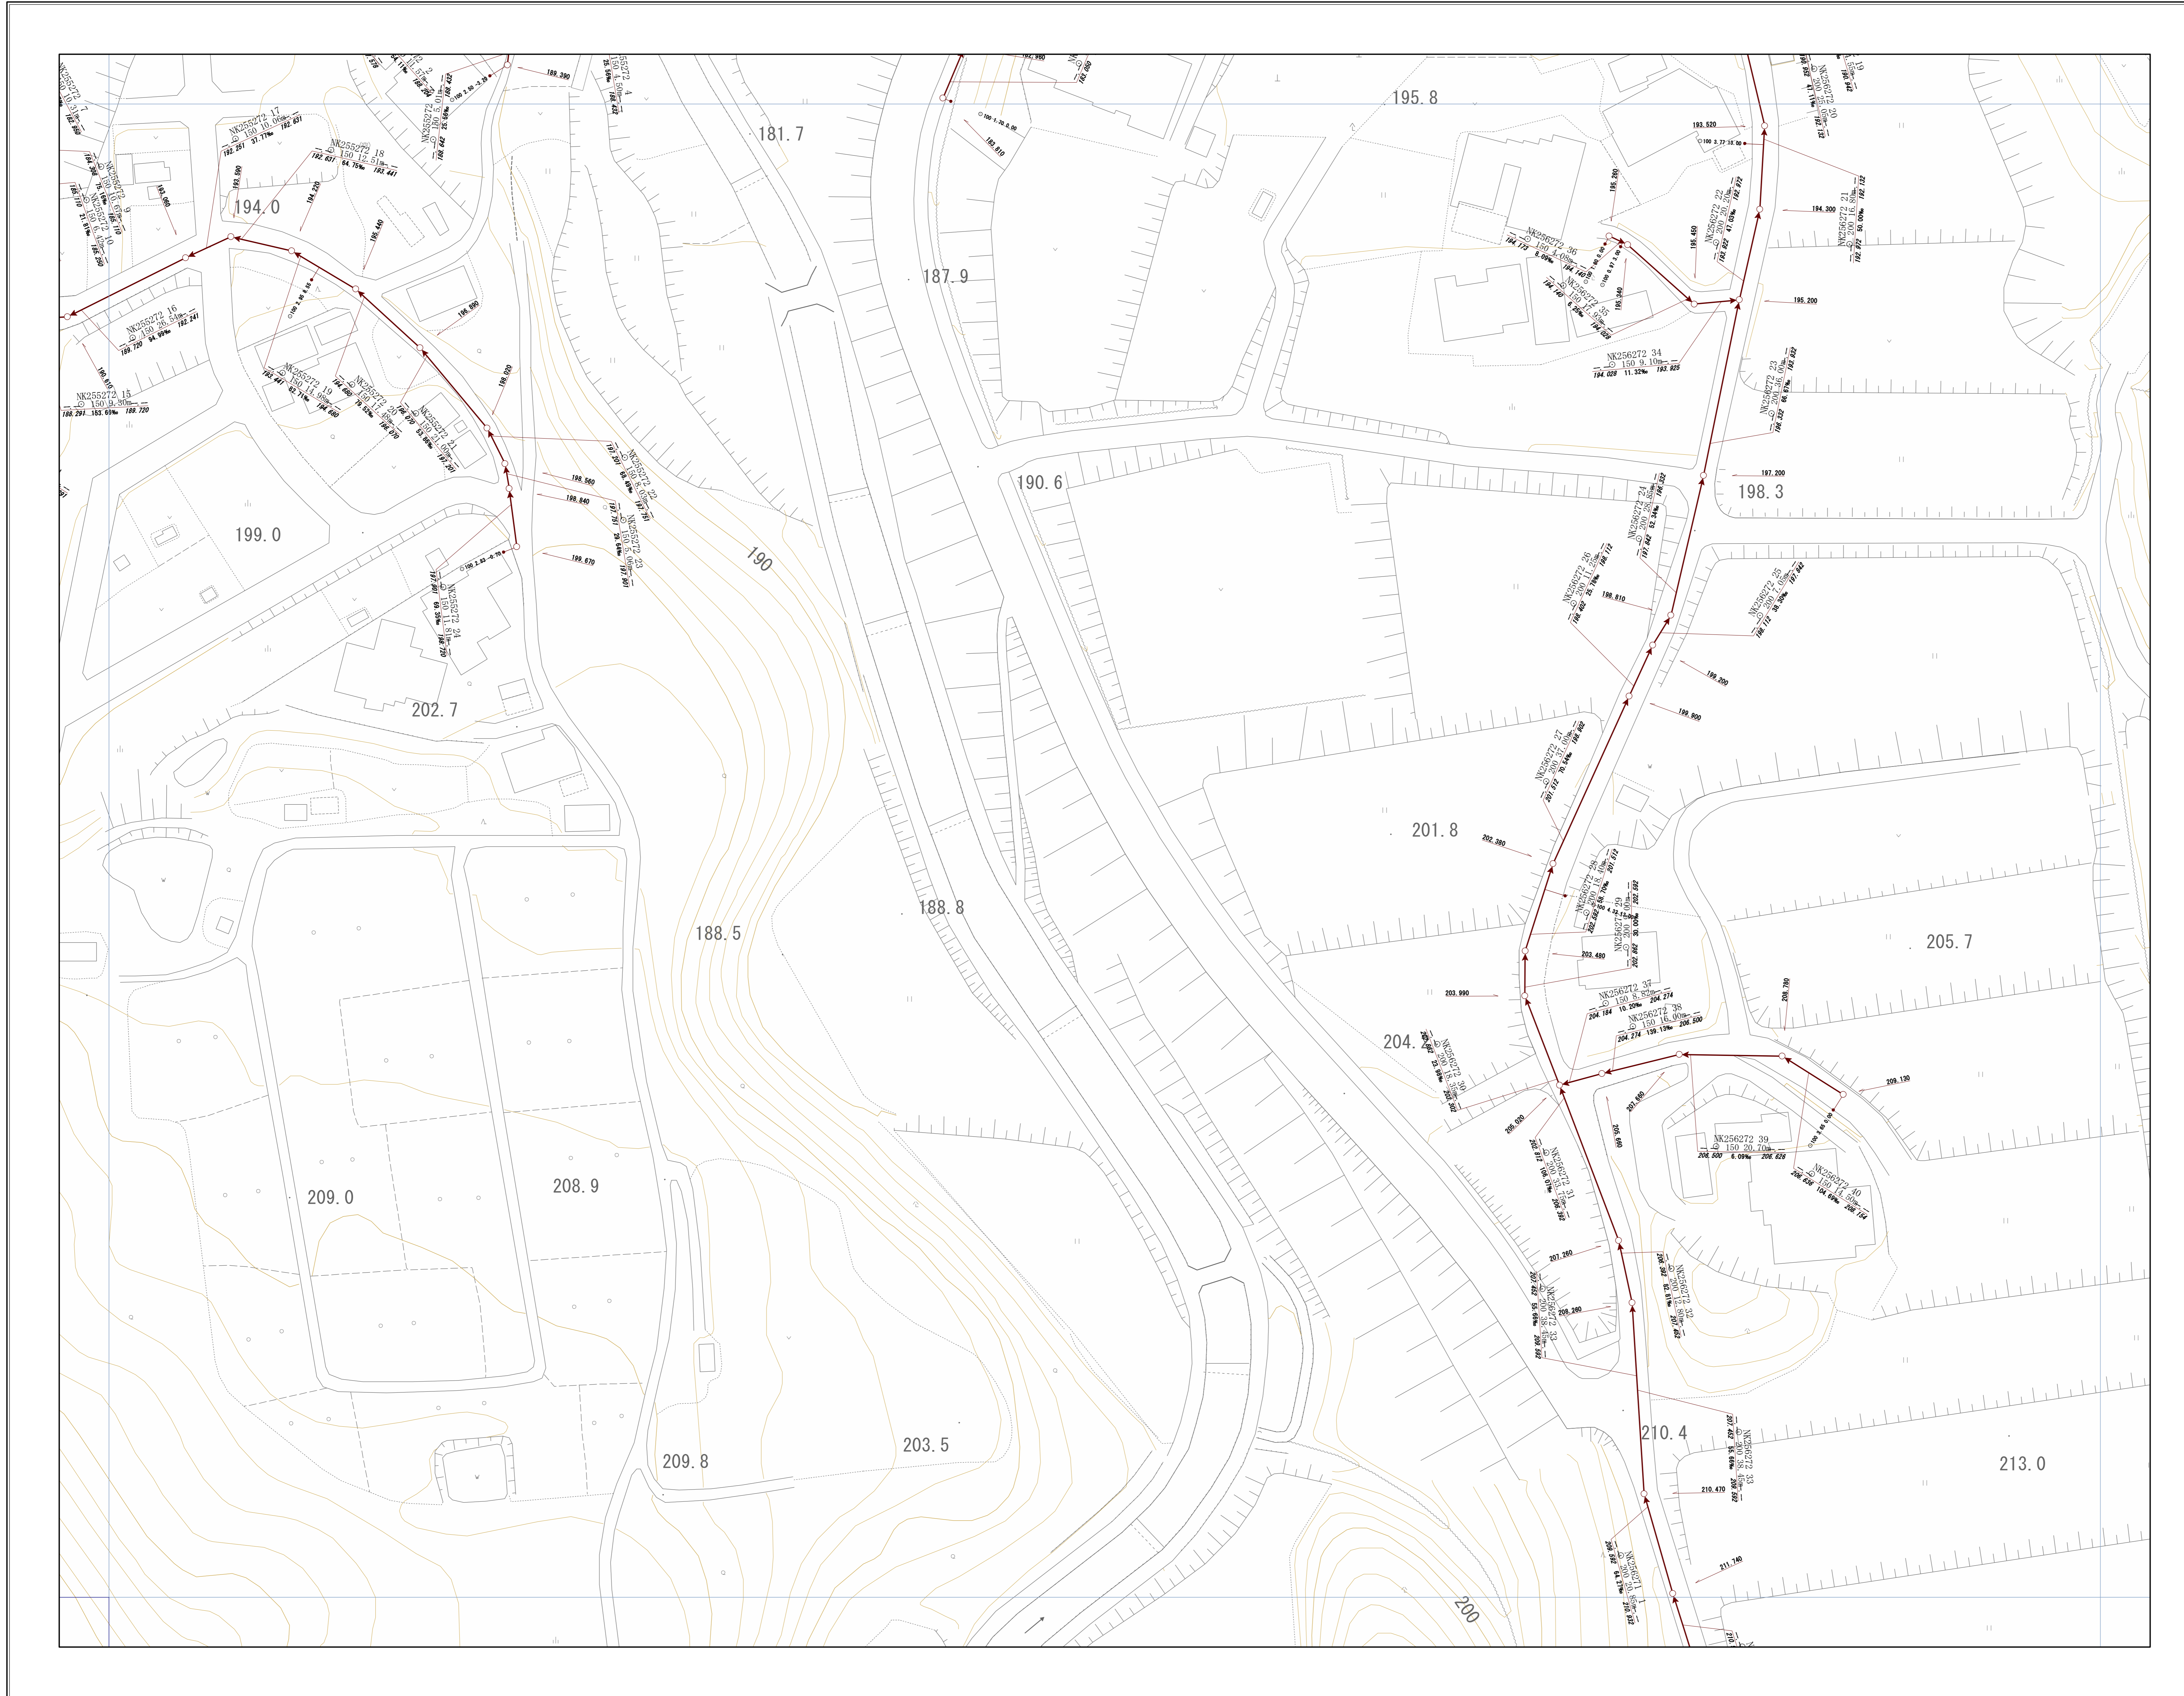

OF3863	OF3864	OF3865
OF3873	OF3874	OF3875
OF3883	OF3884	OF3885


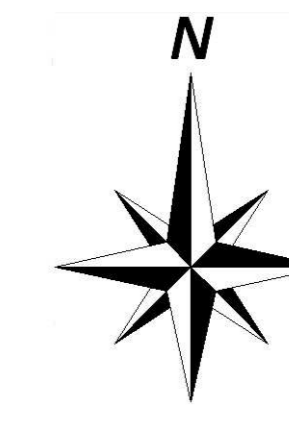


神戸市建設局
下水道部

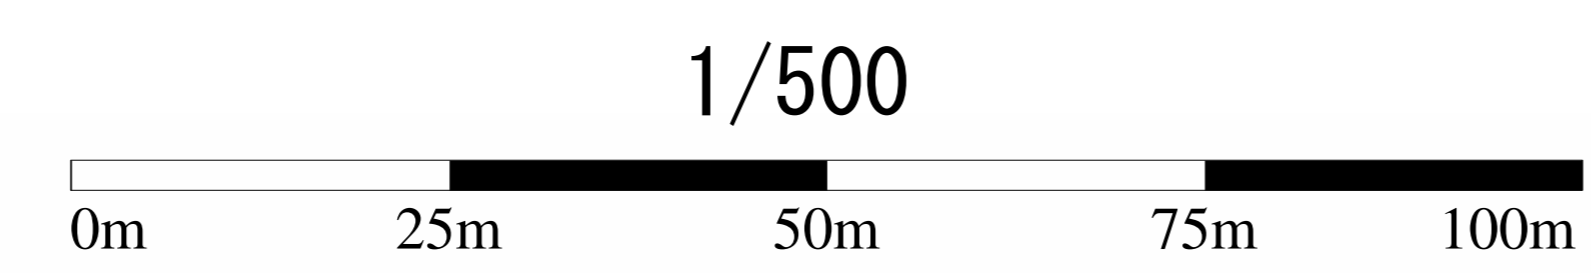


管路施設図

OF3864	OF3865	OF3866
OF3874	OF3875	OF3876
OF3884	OF3885	OF3886

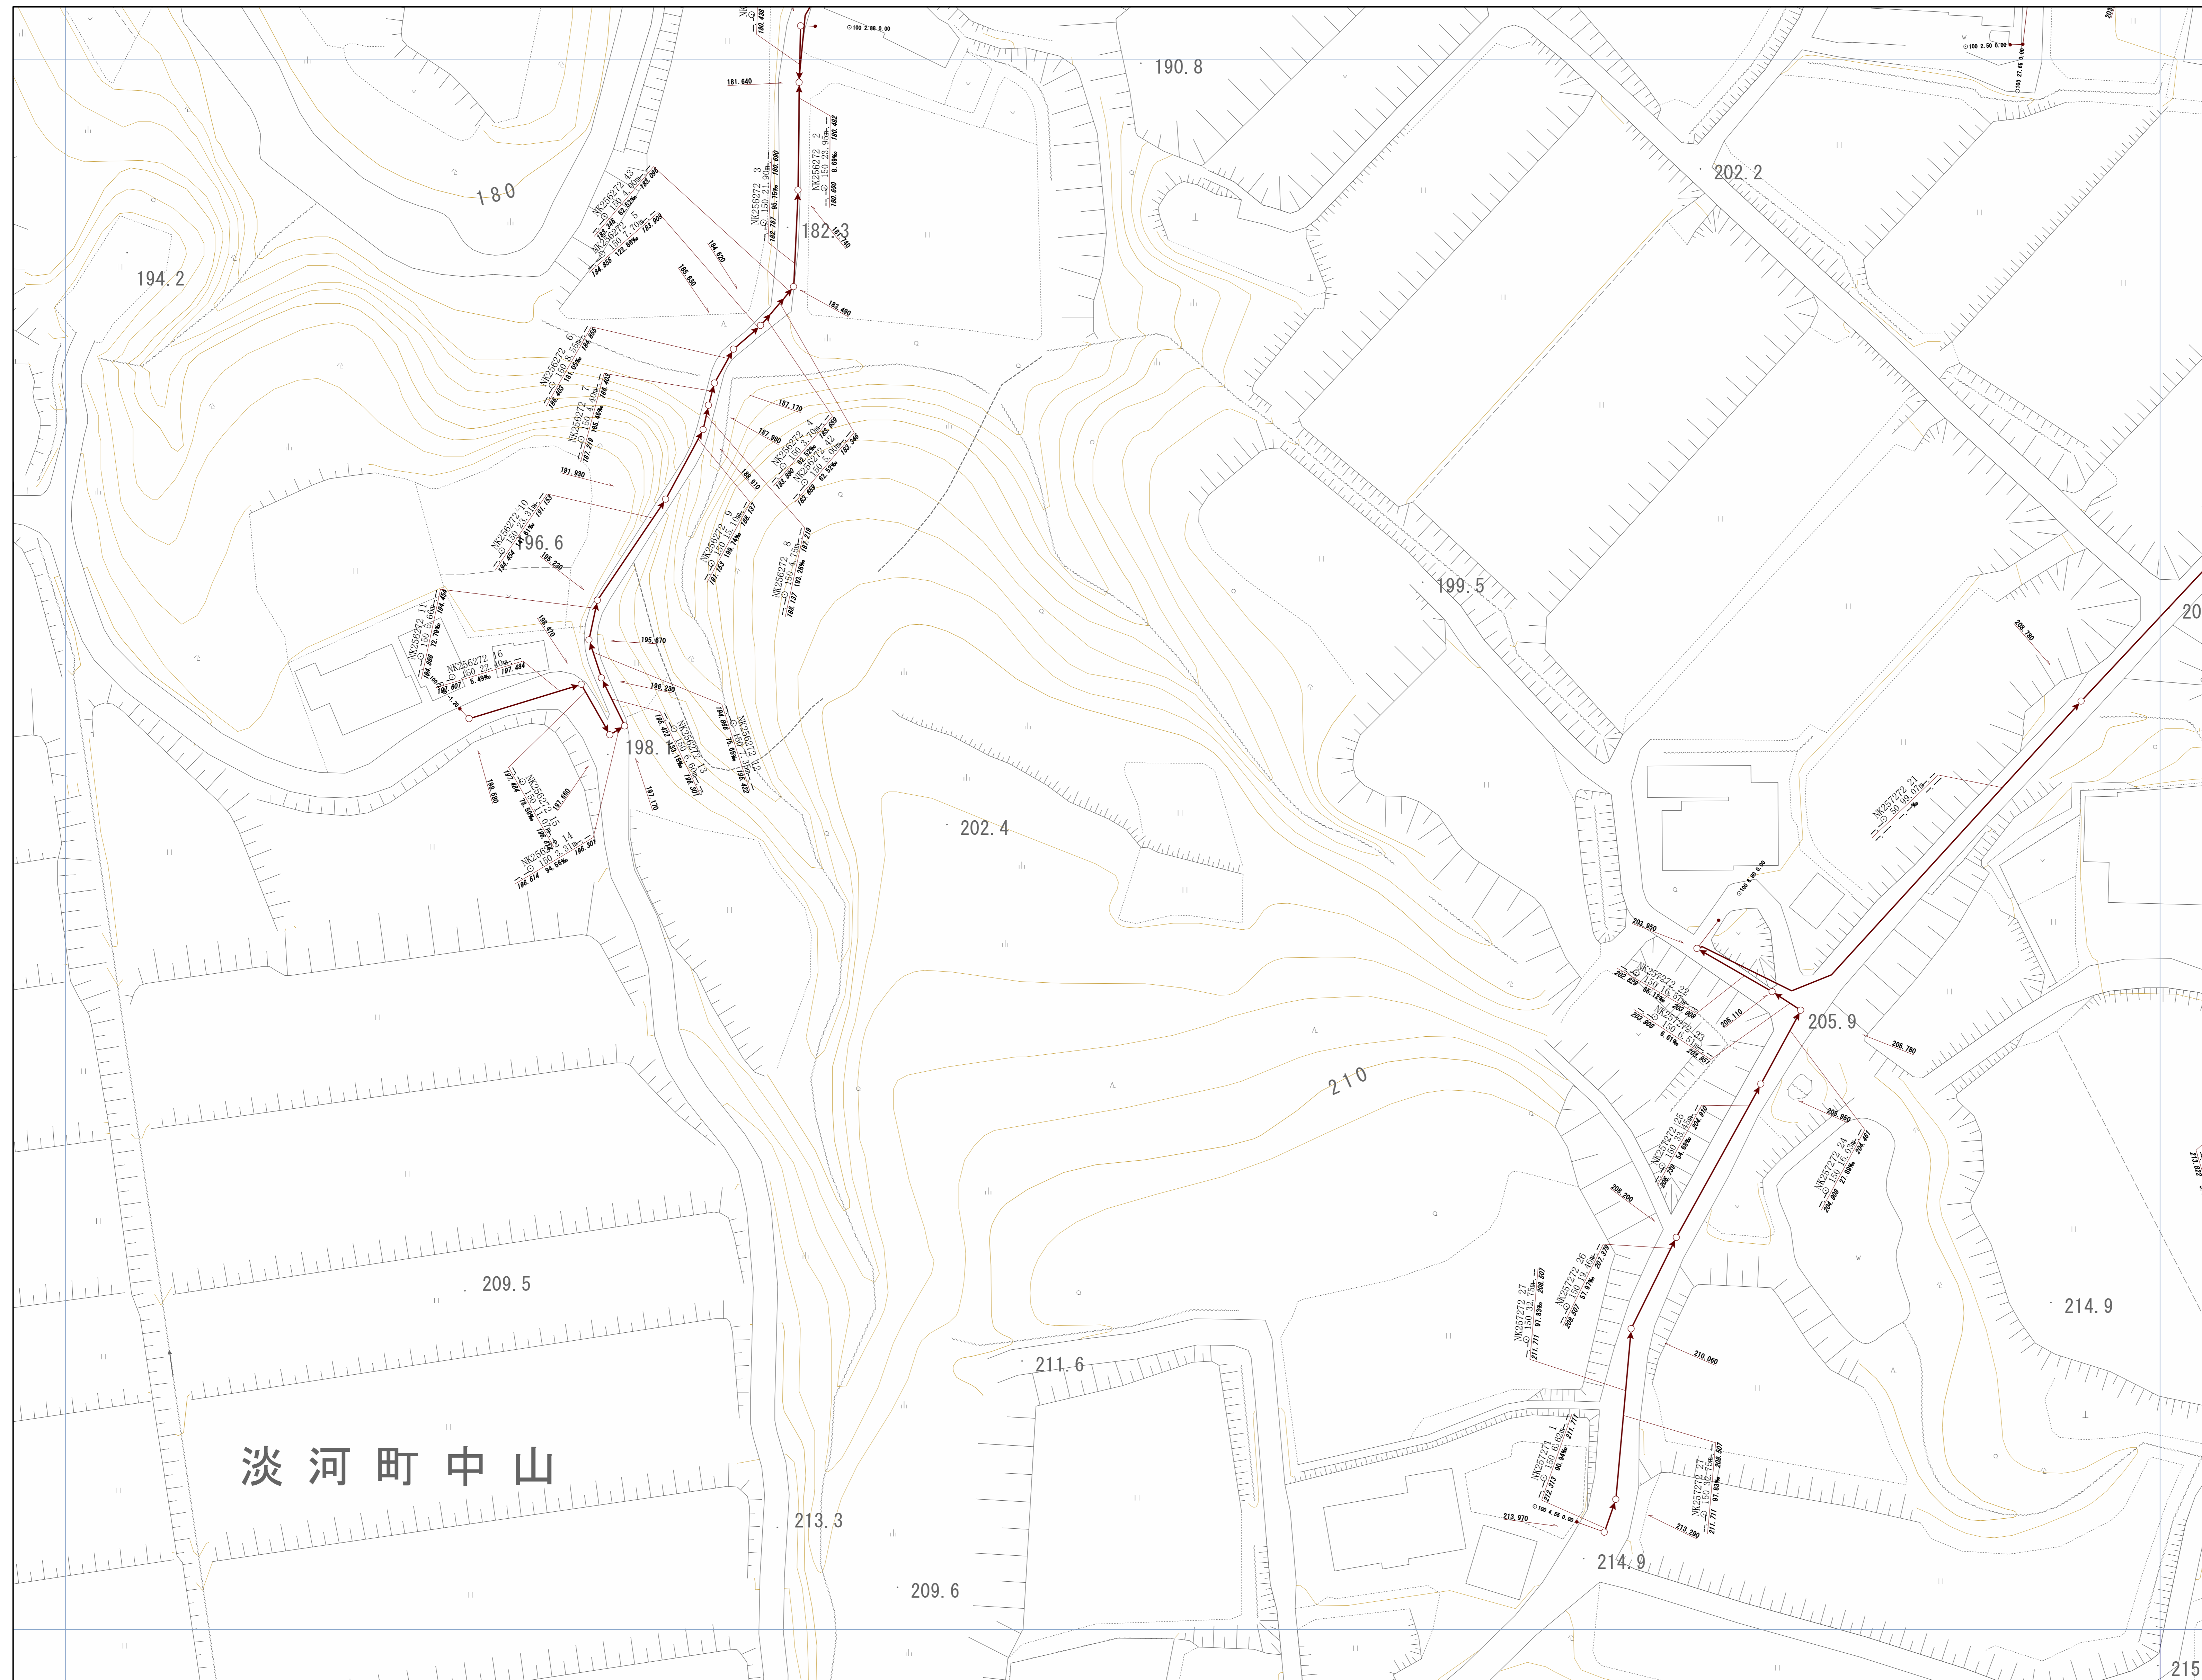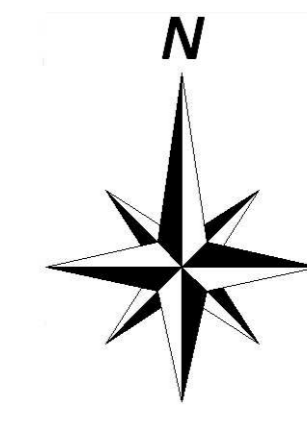



神戸市建設局
下水道部

1/500

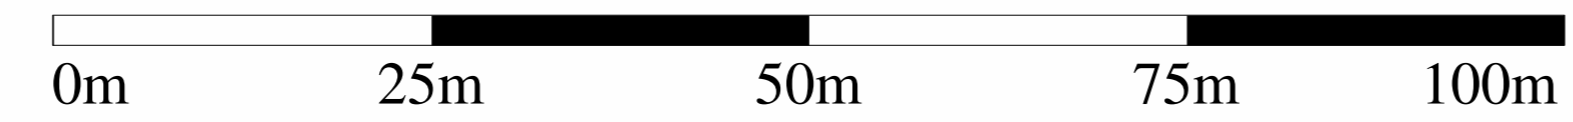


管路施設図

OF3865	OF3866	OF3867
OF3875	OF3876	OF3877
OF3885	OF3886	OF3887

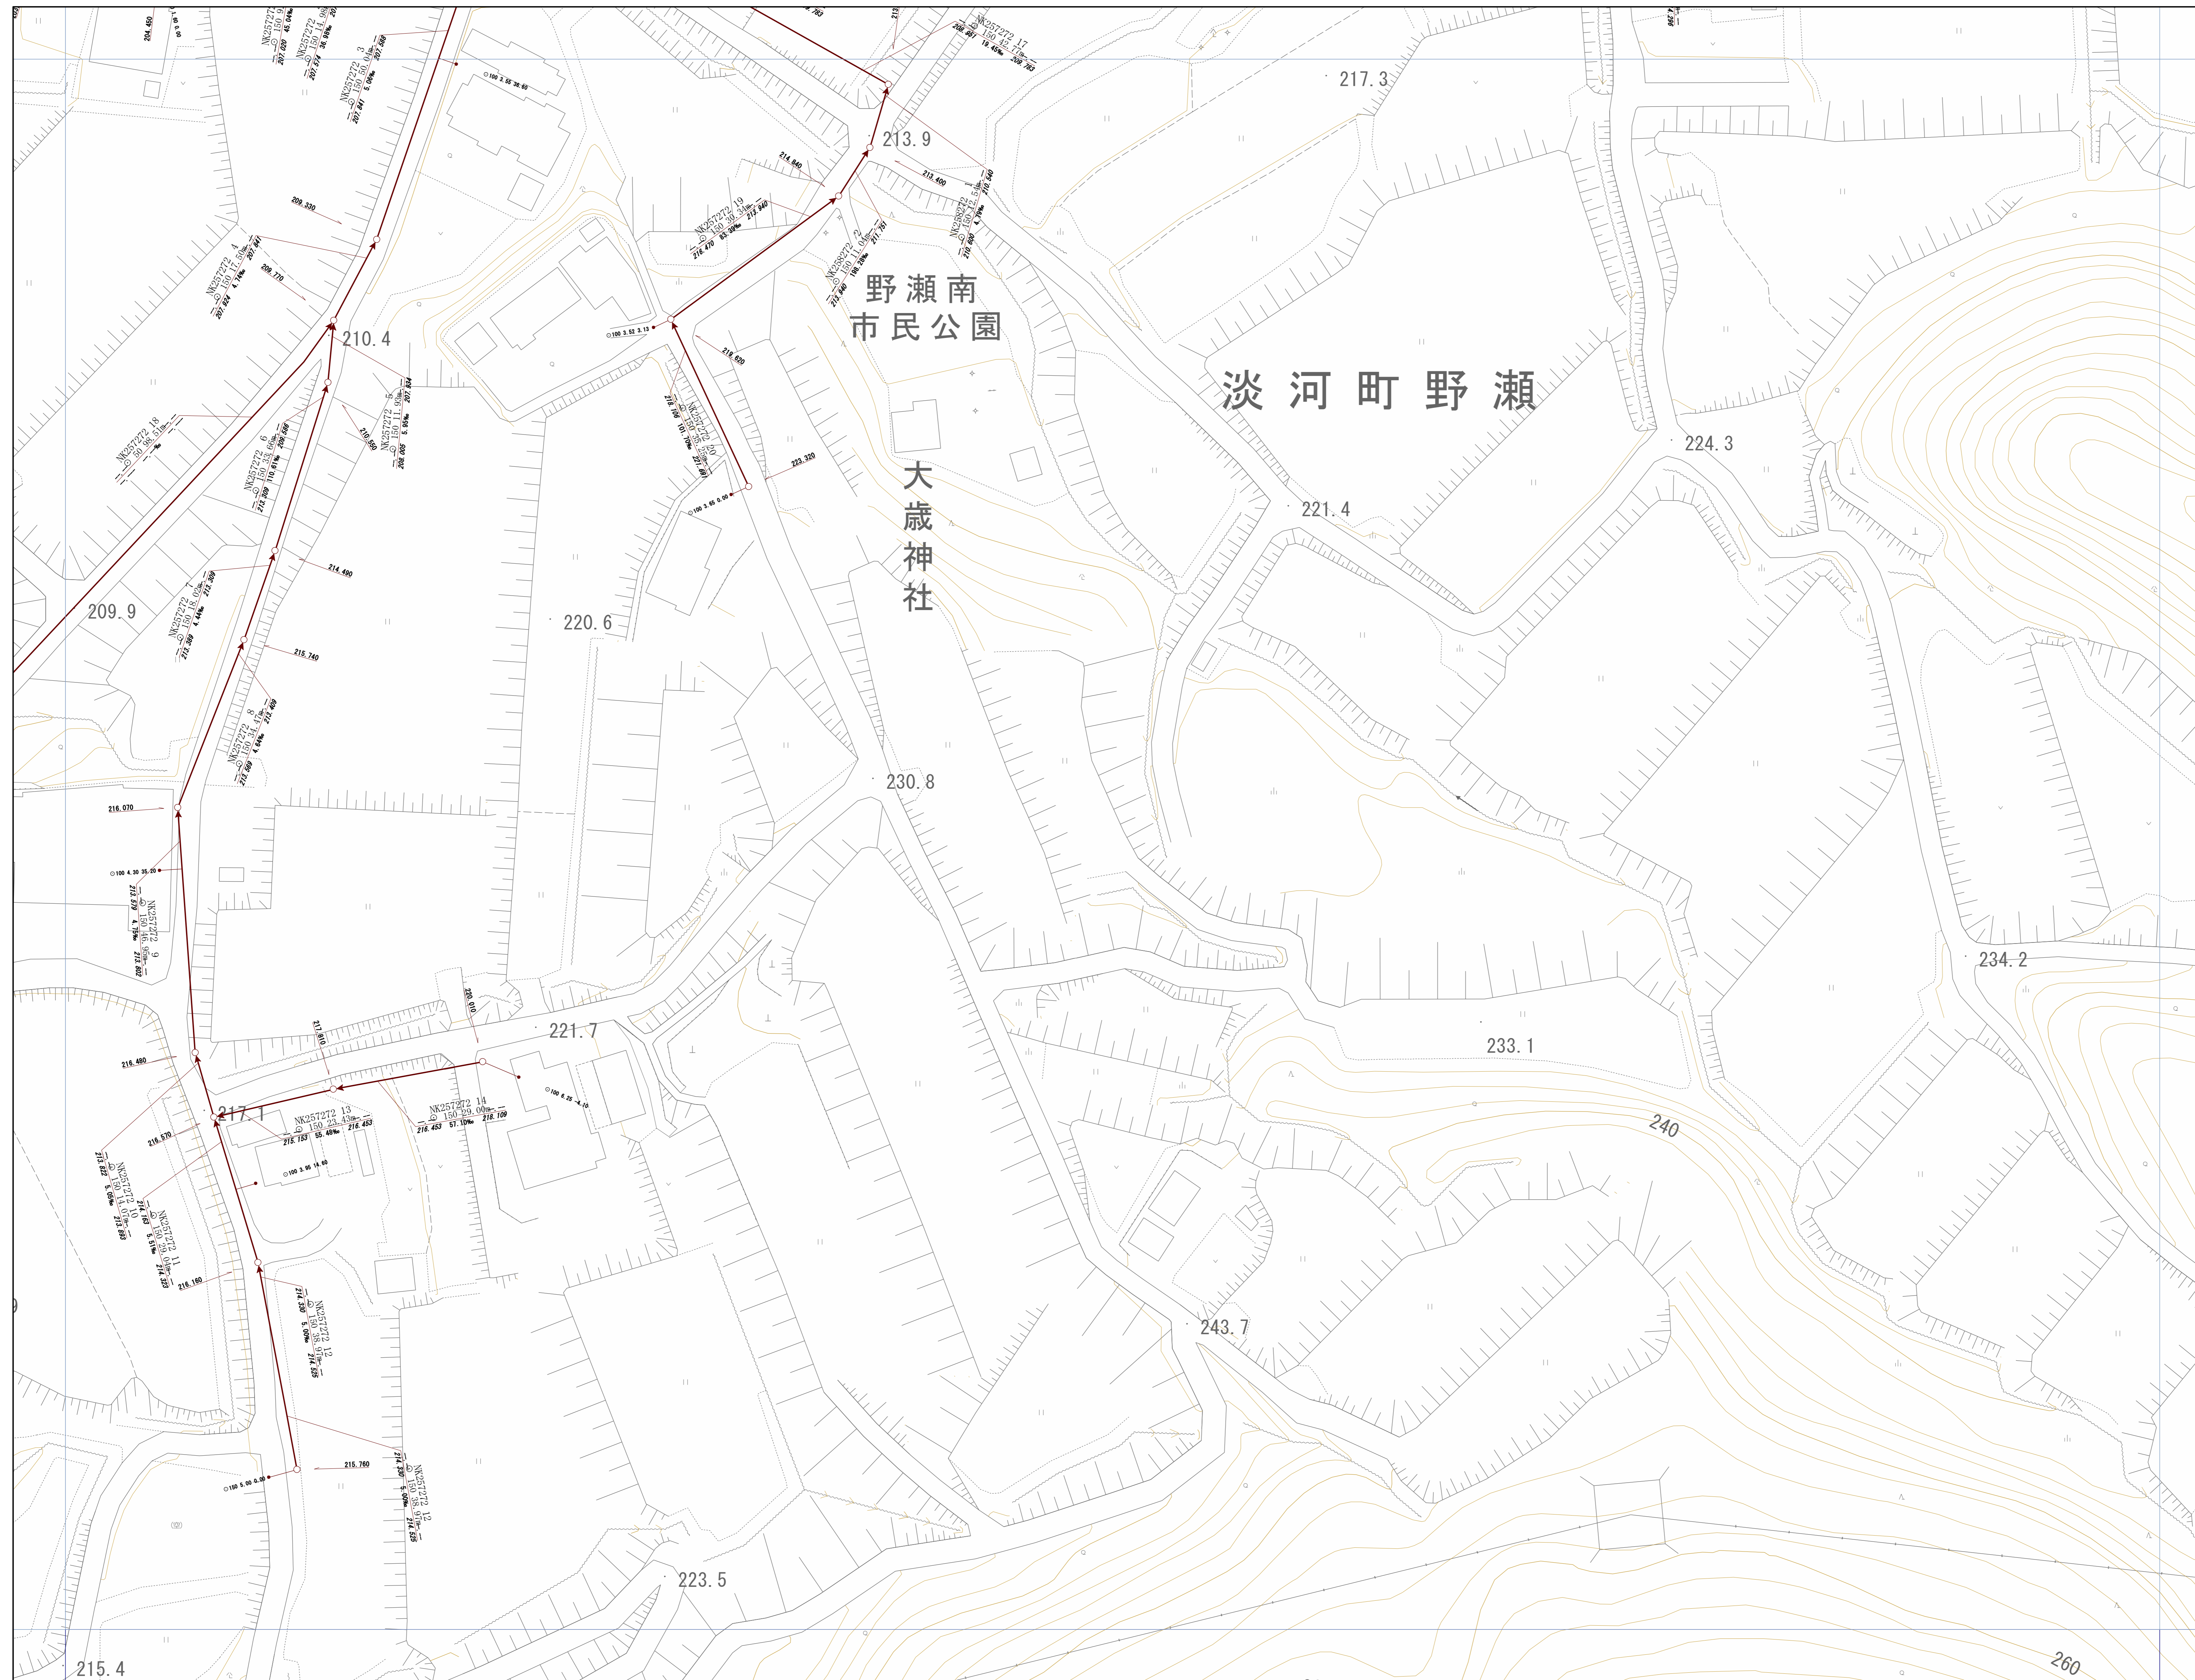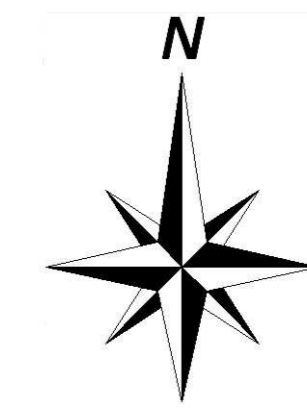



神戸市建設局下水道部

1/500

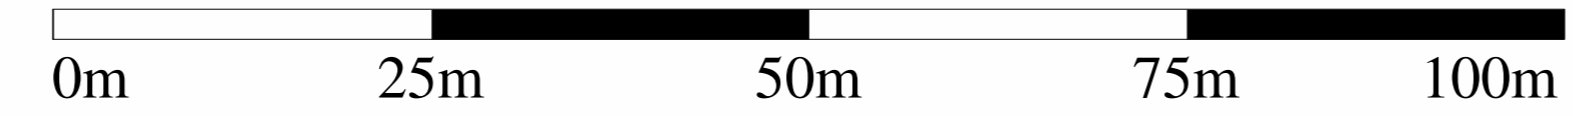


管路施設図

OF3866	OF3867	OF3868
OF3876	OF3877	OF3878
OF3886	OF3887	OF3888

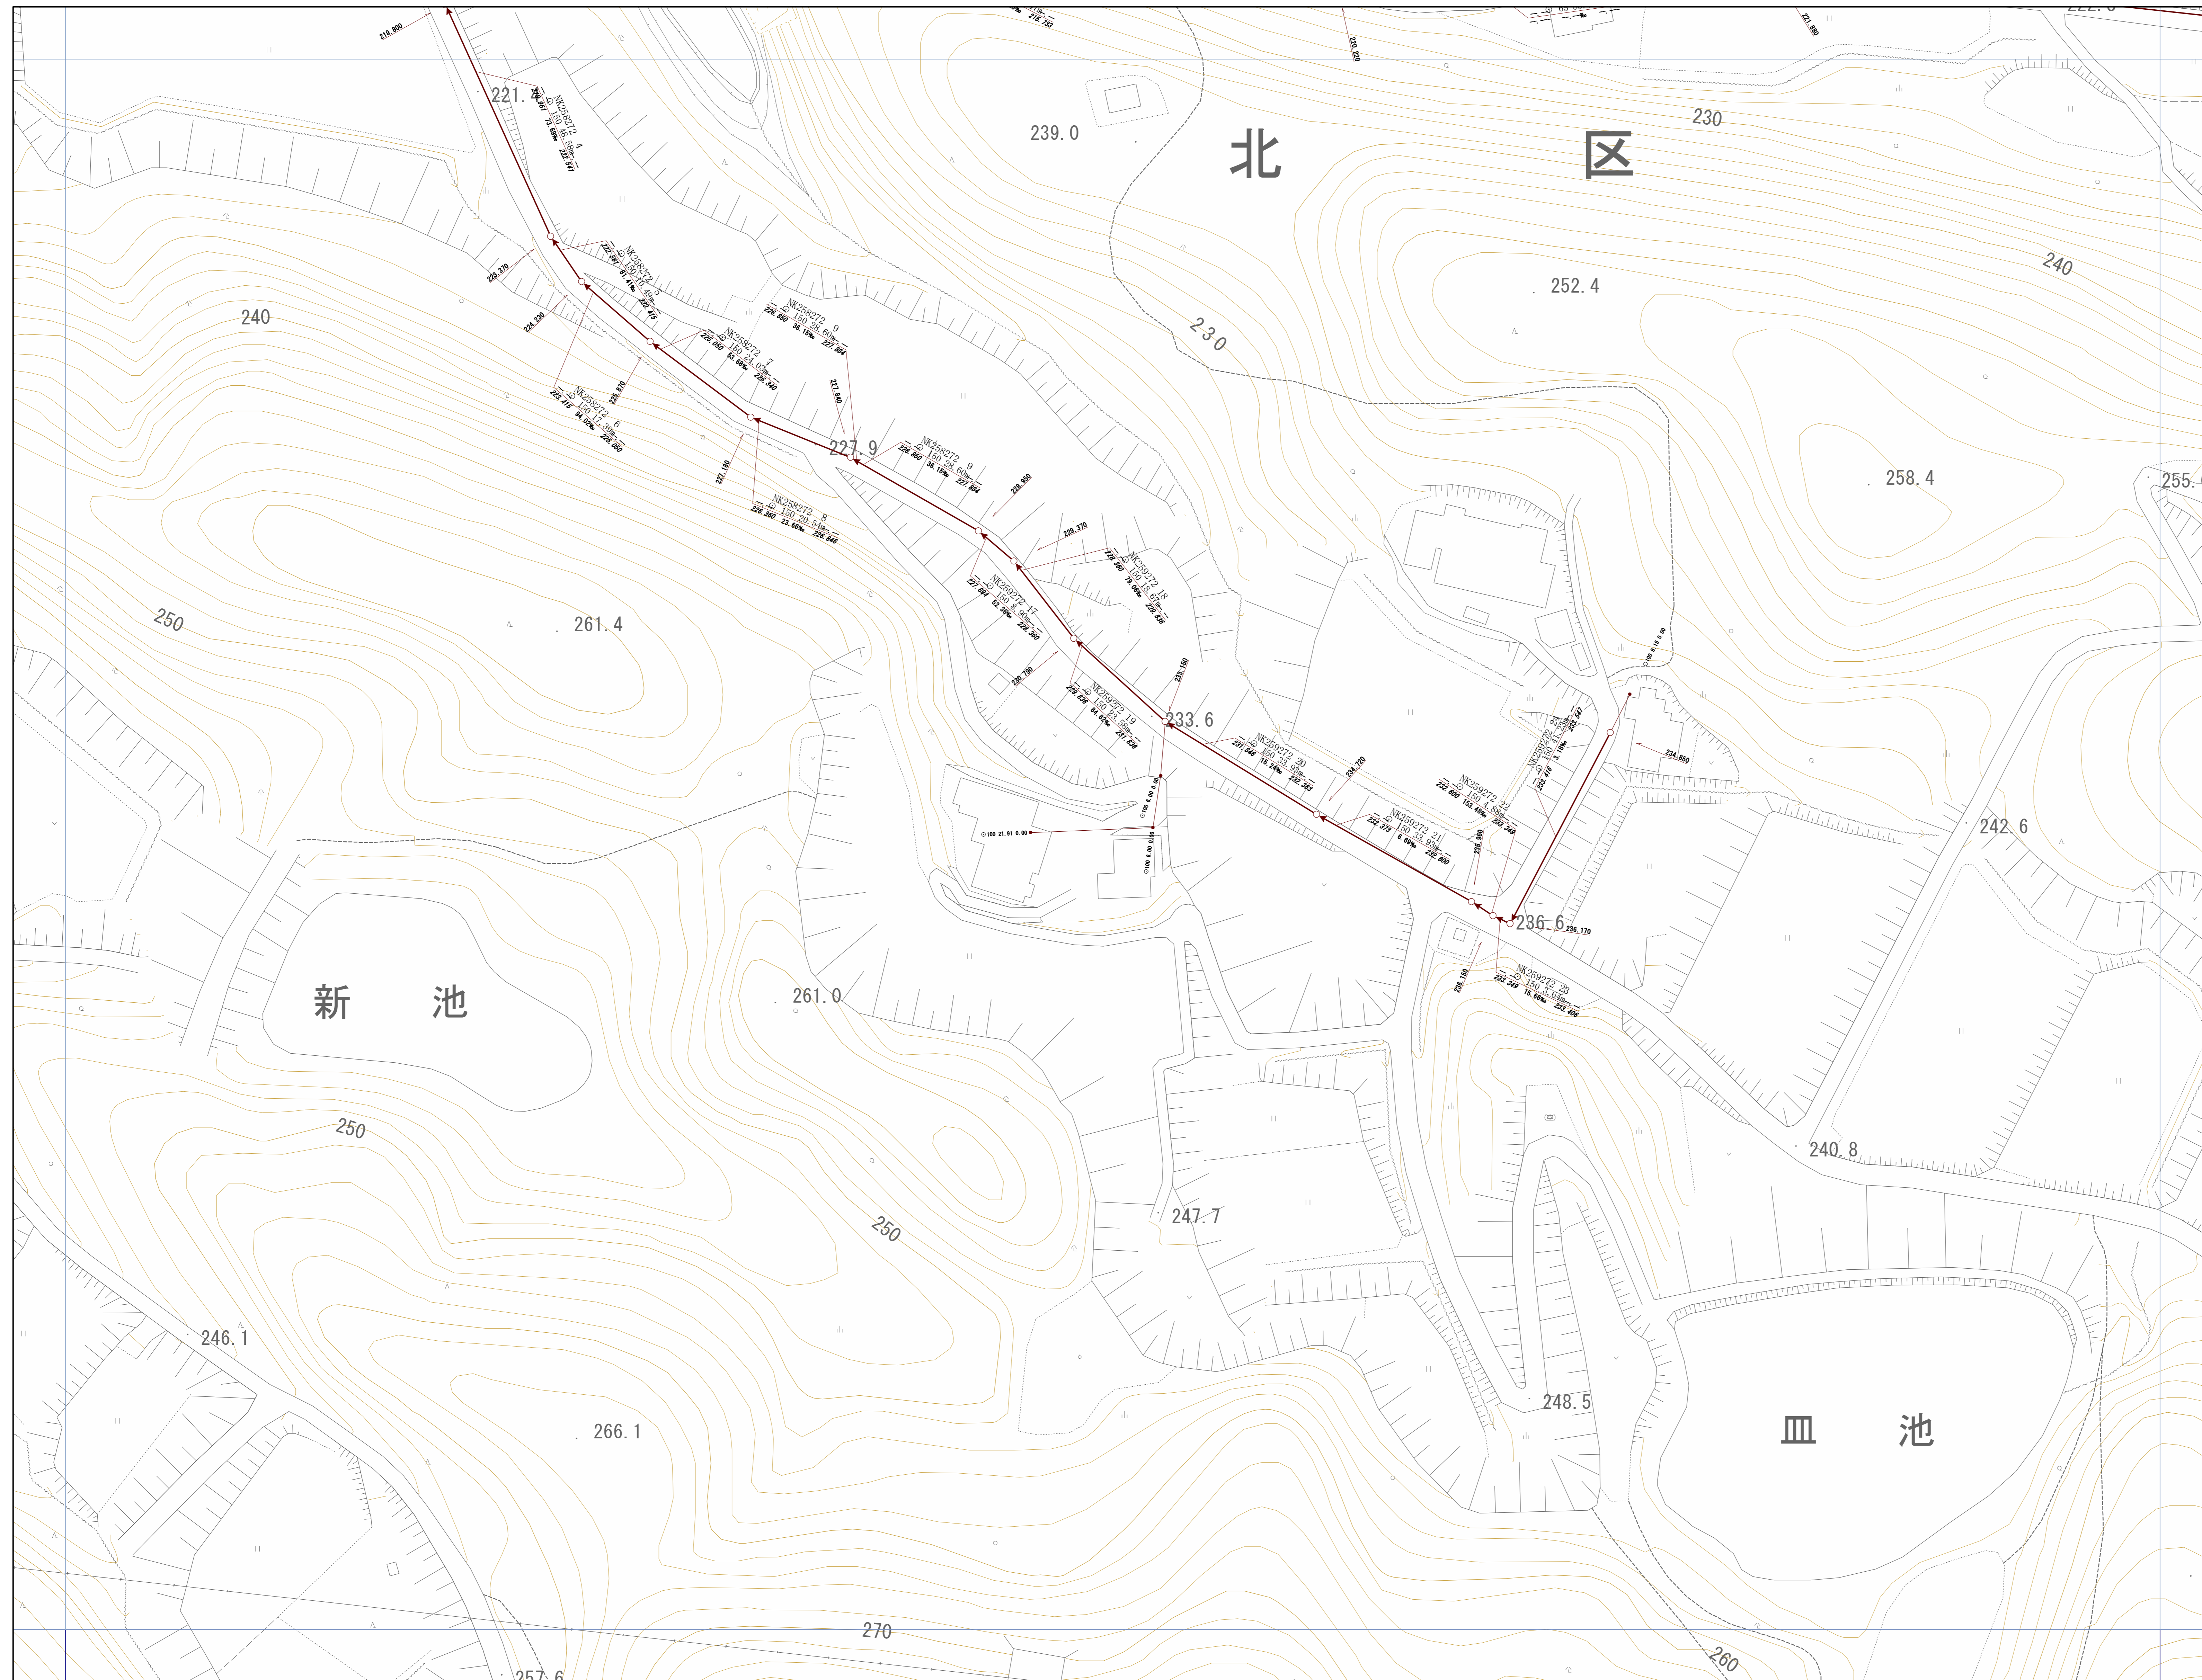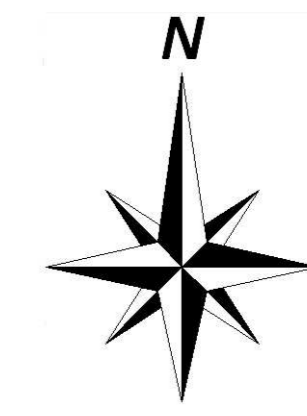



神戸市建設局
下水道部

1/500

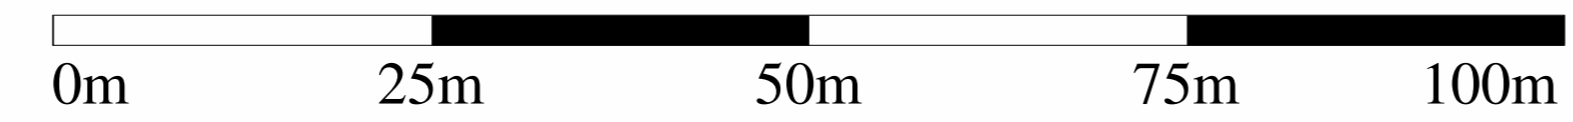


管路施設図

OF3867	OF3868	OF3869
OF3877	OF3878	OF3879
OF3887	OF3888	OF3889

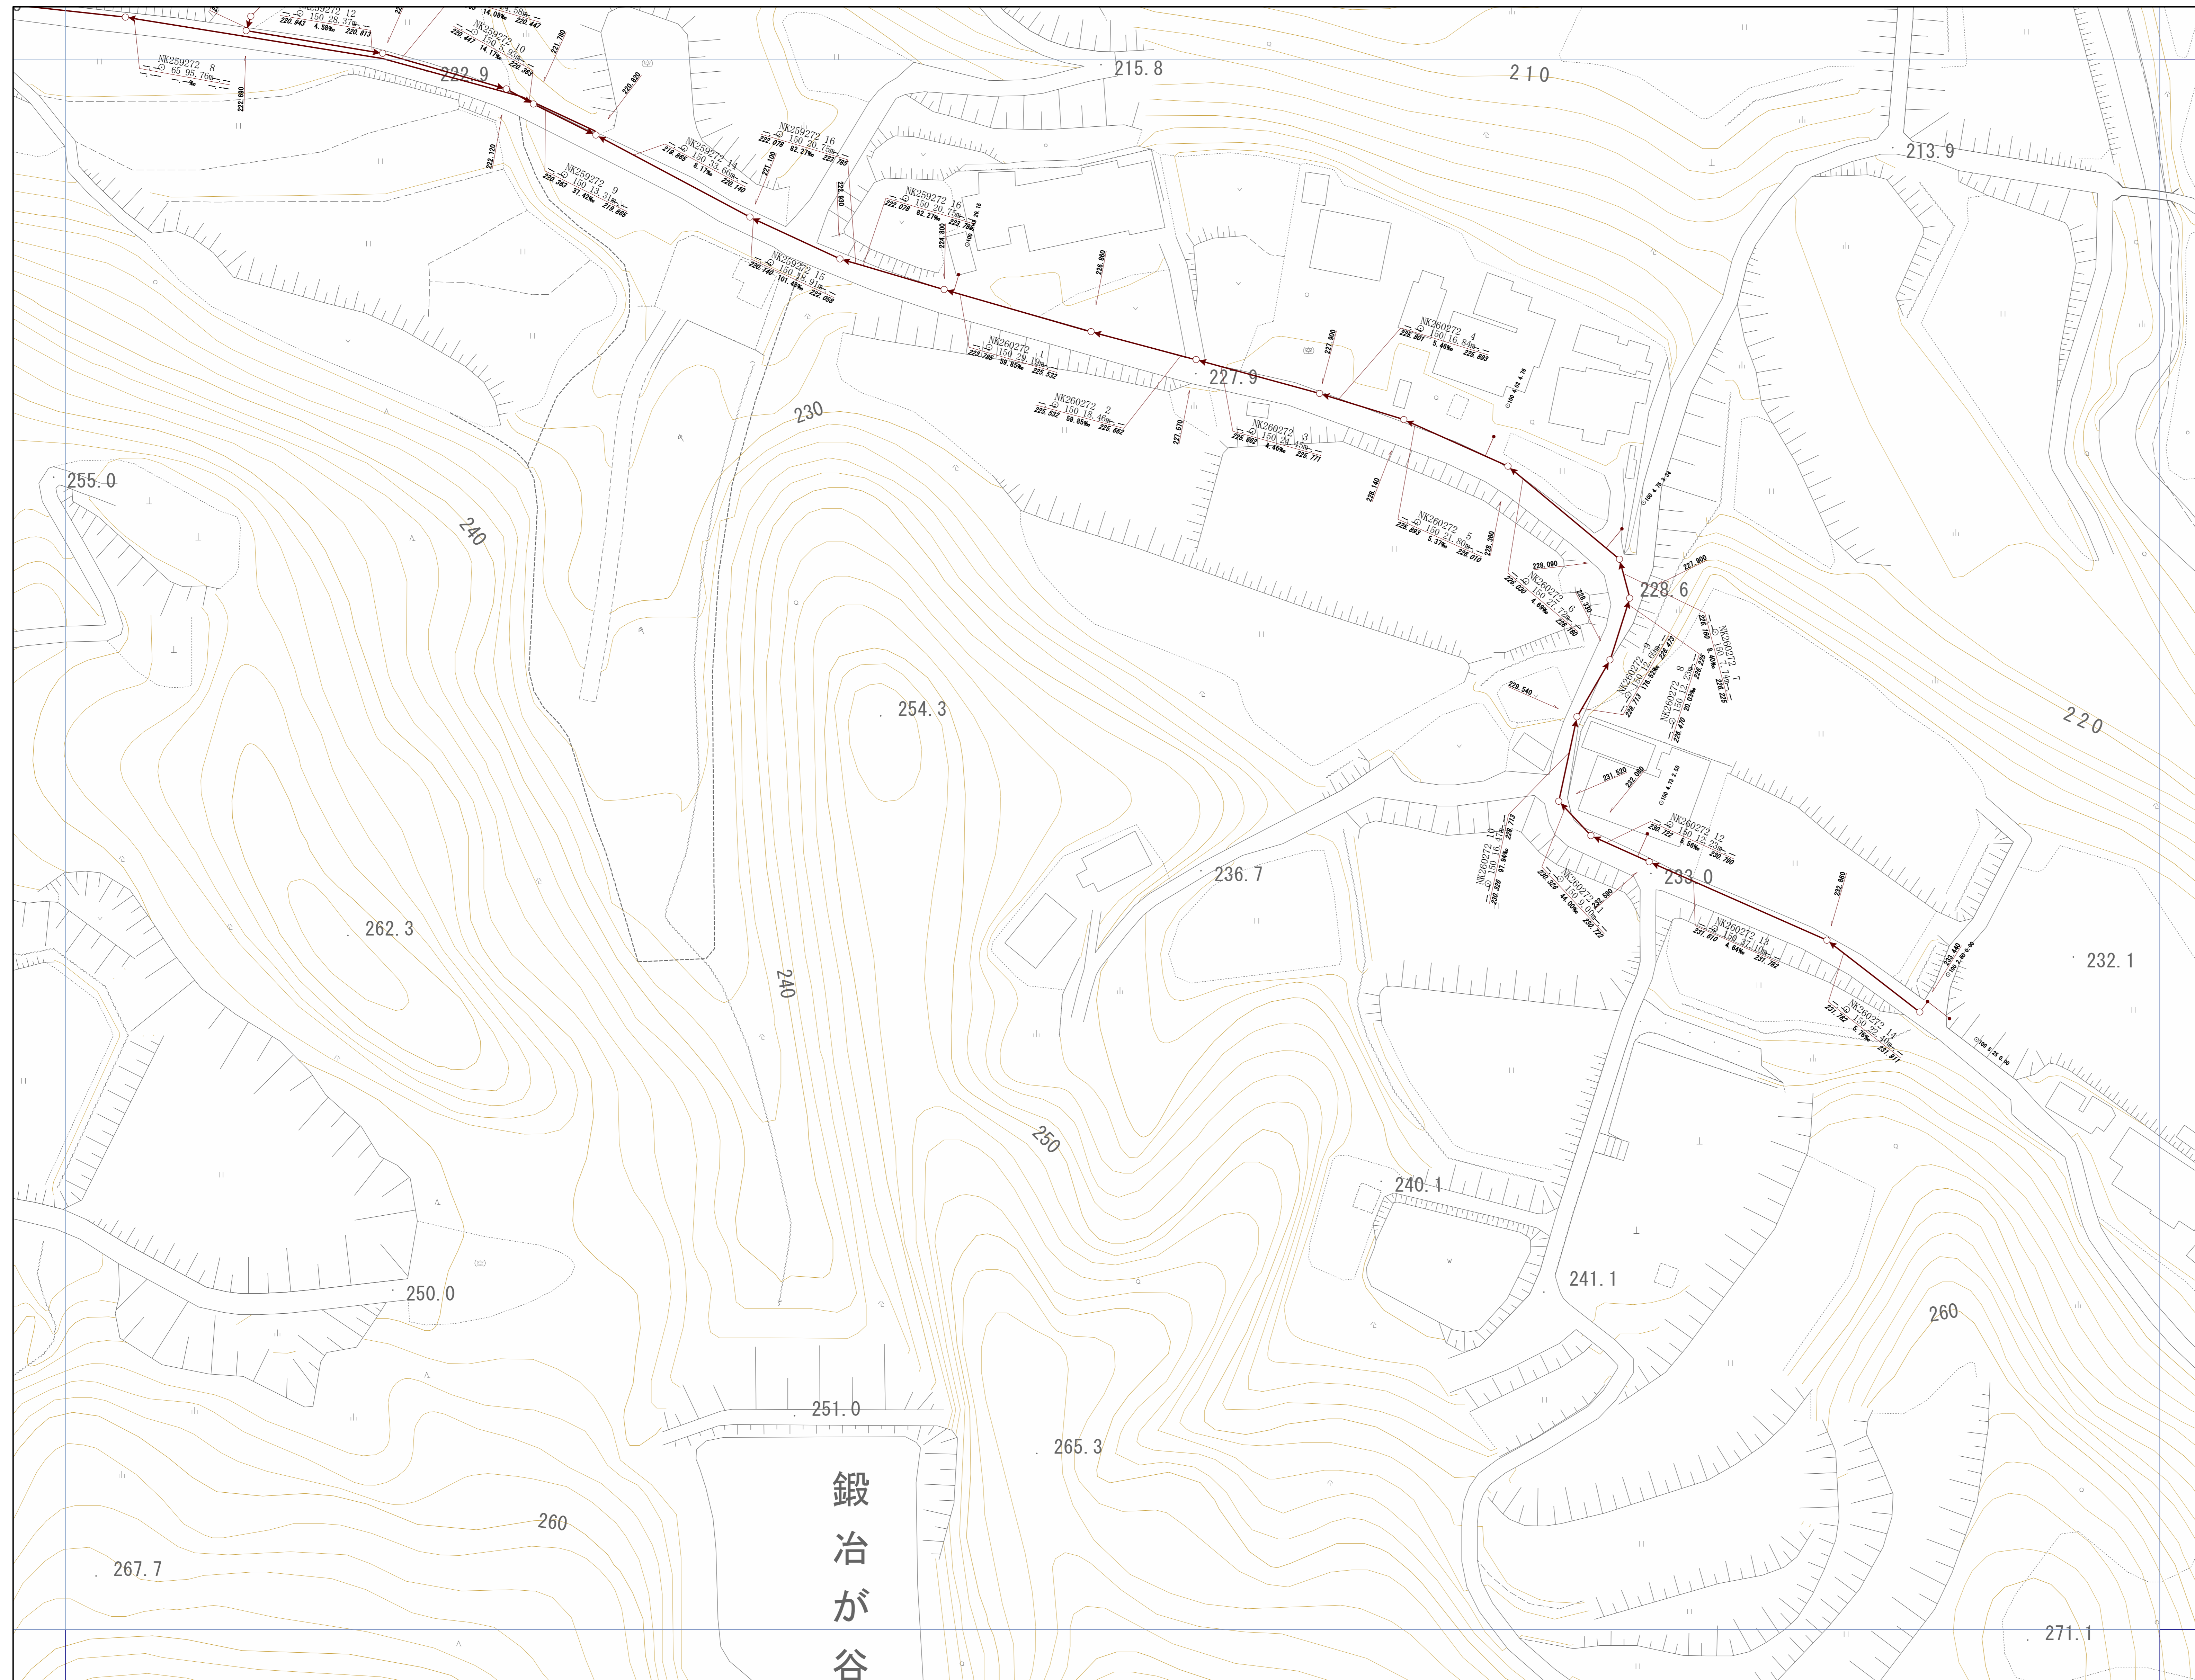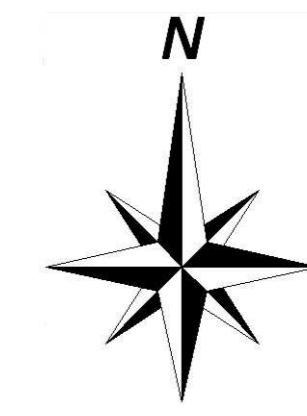


神戸市建設局
下水道部


1/500

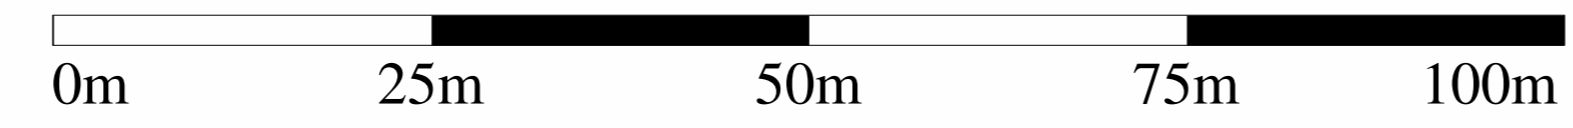


管路施設図

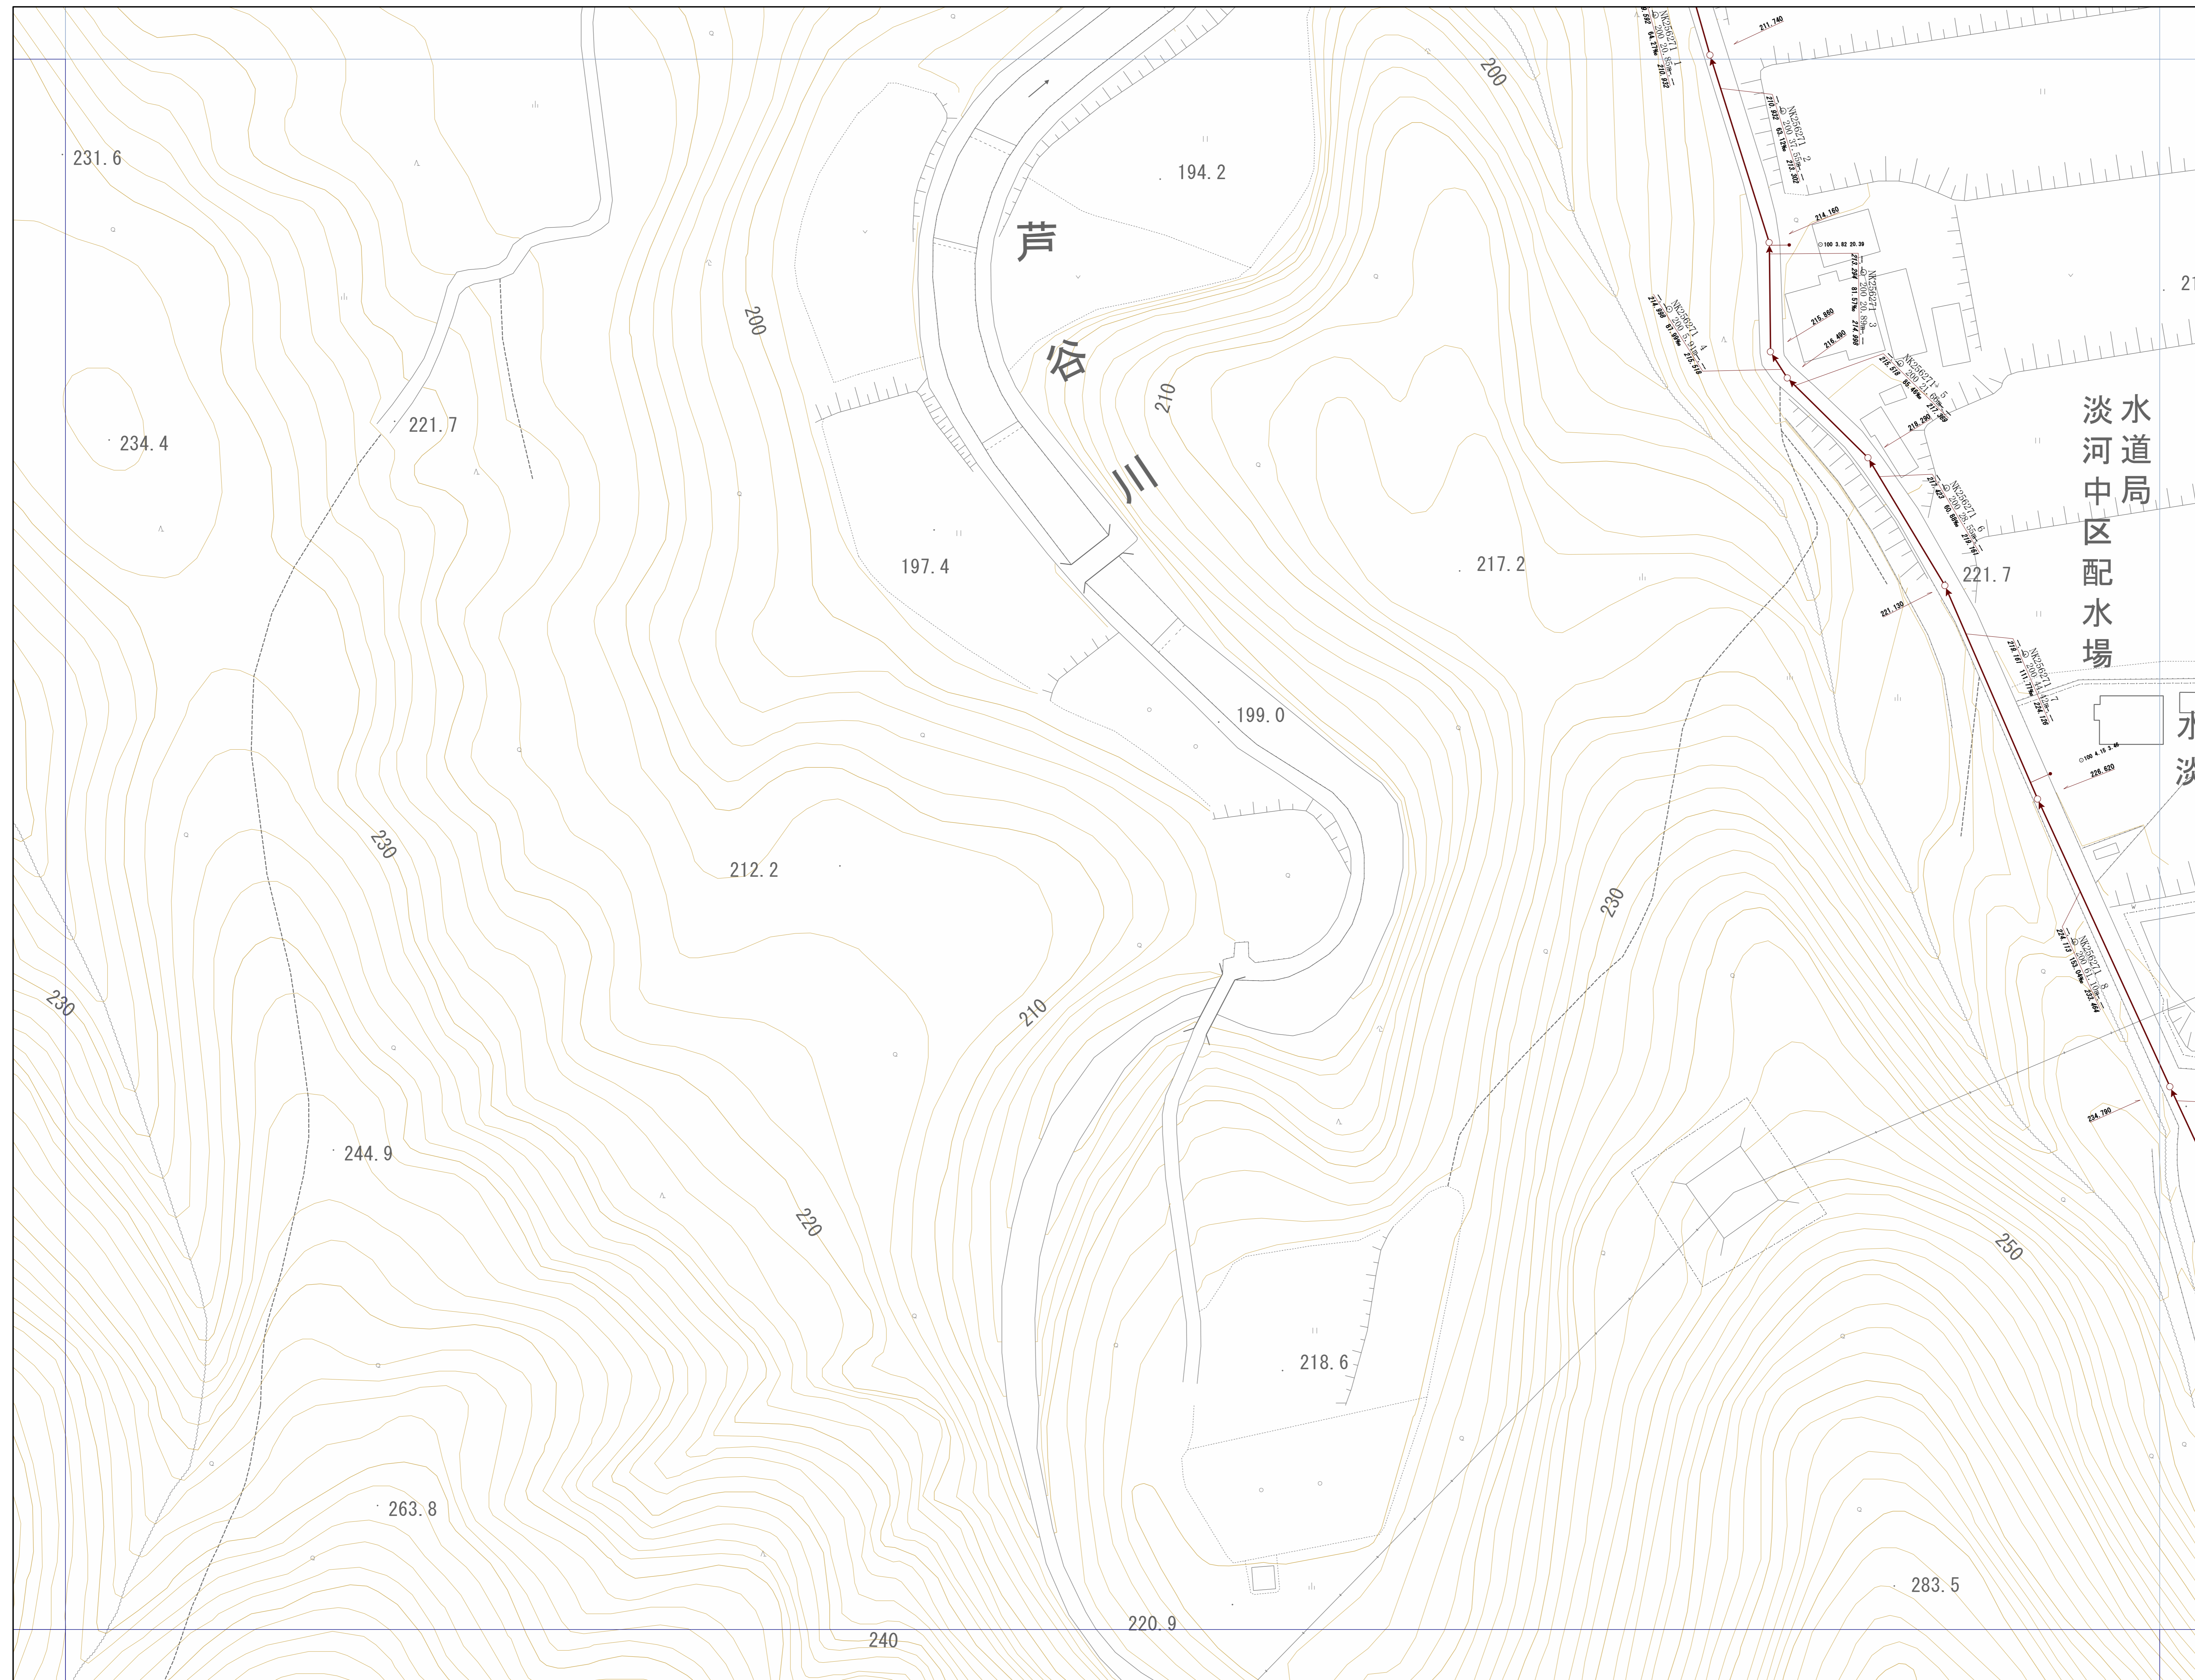

OF3873	OF3874	OF3875
OF3883	OF3884	OF3885
OF3893	OF3894	OF3895


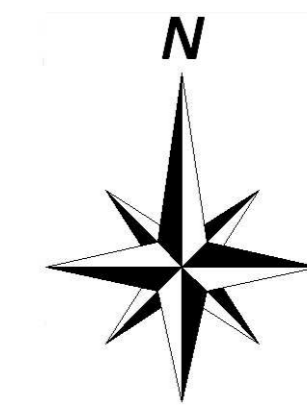


神戸市建設局下水道部

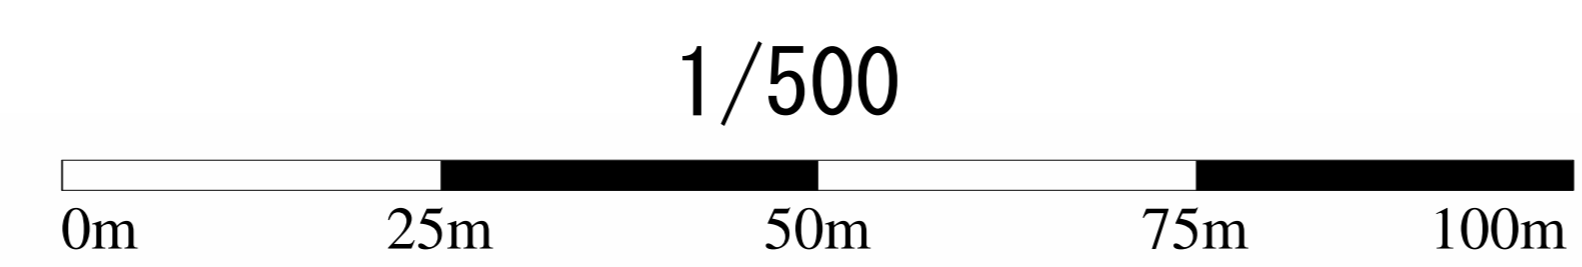


管路施設図

OF3874	OF3875	OF3876
OF3884	OF3885	OF3886
OF3894	OF3895	OF3896

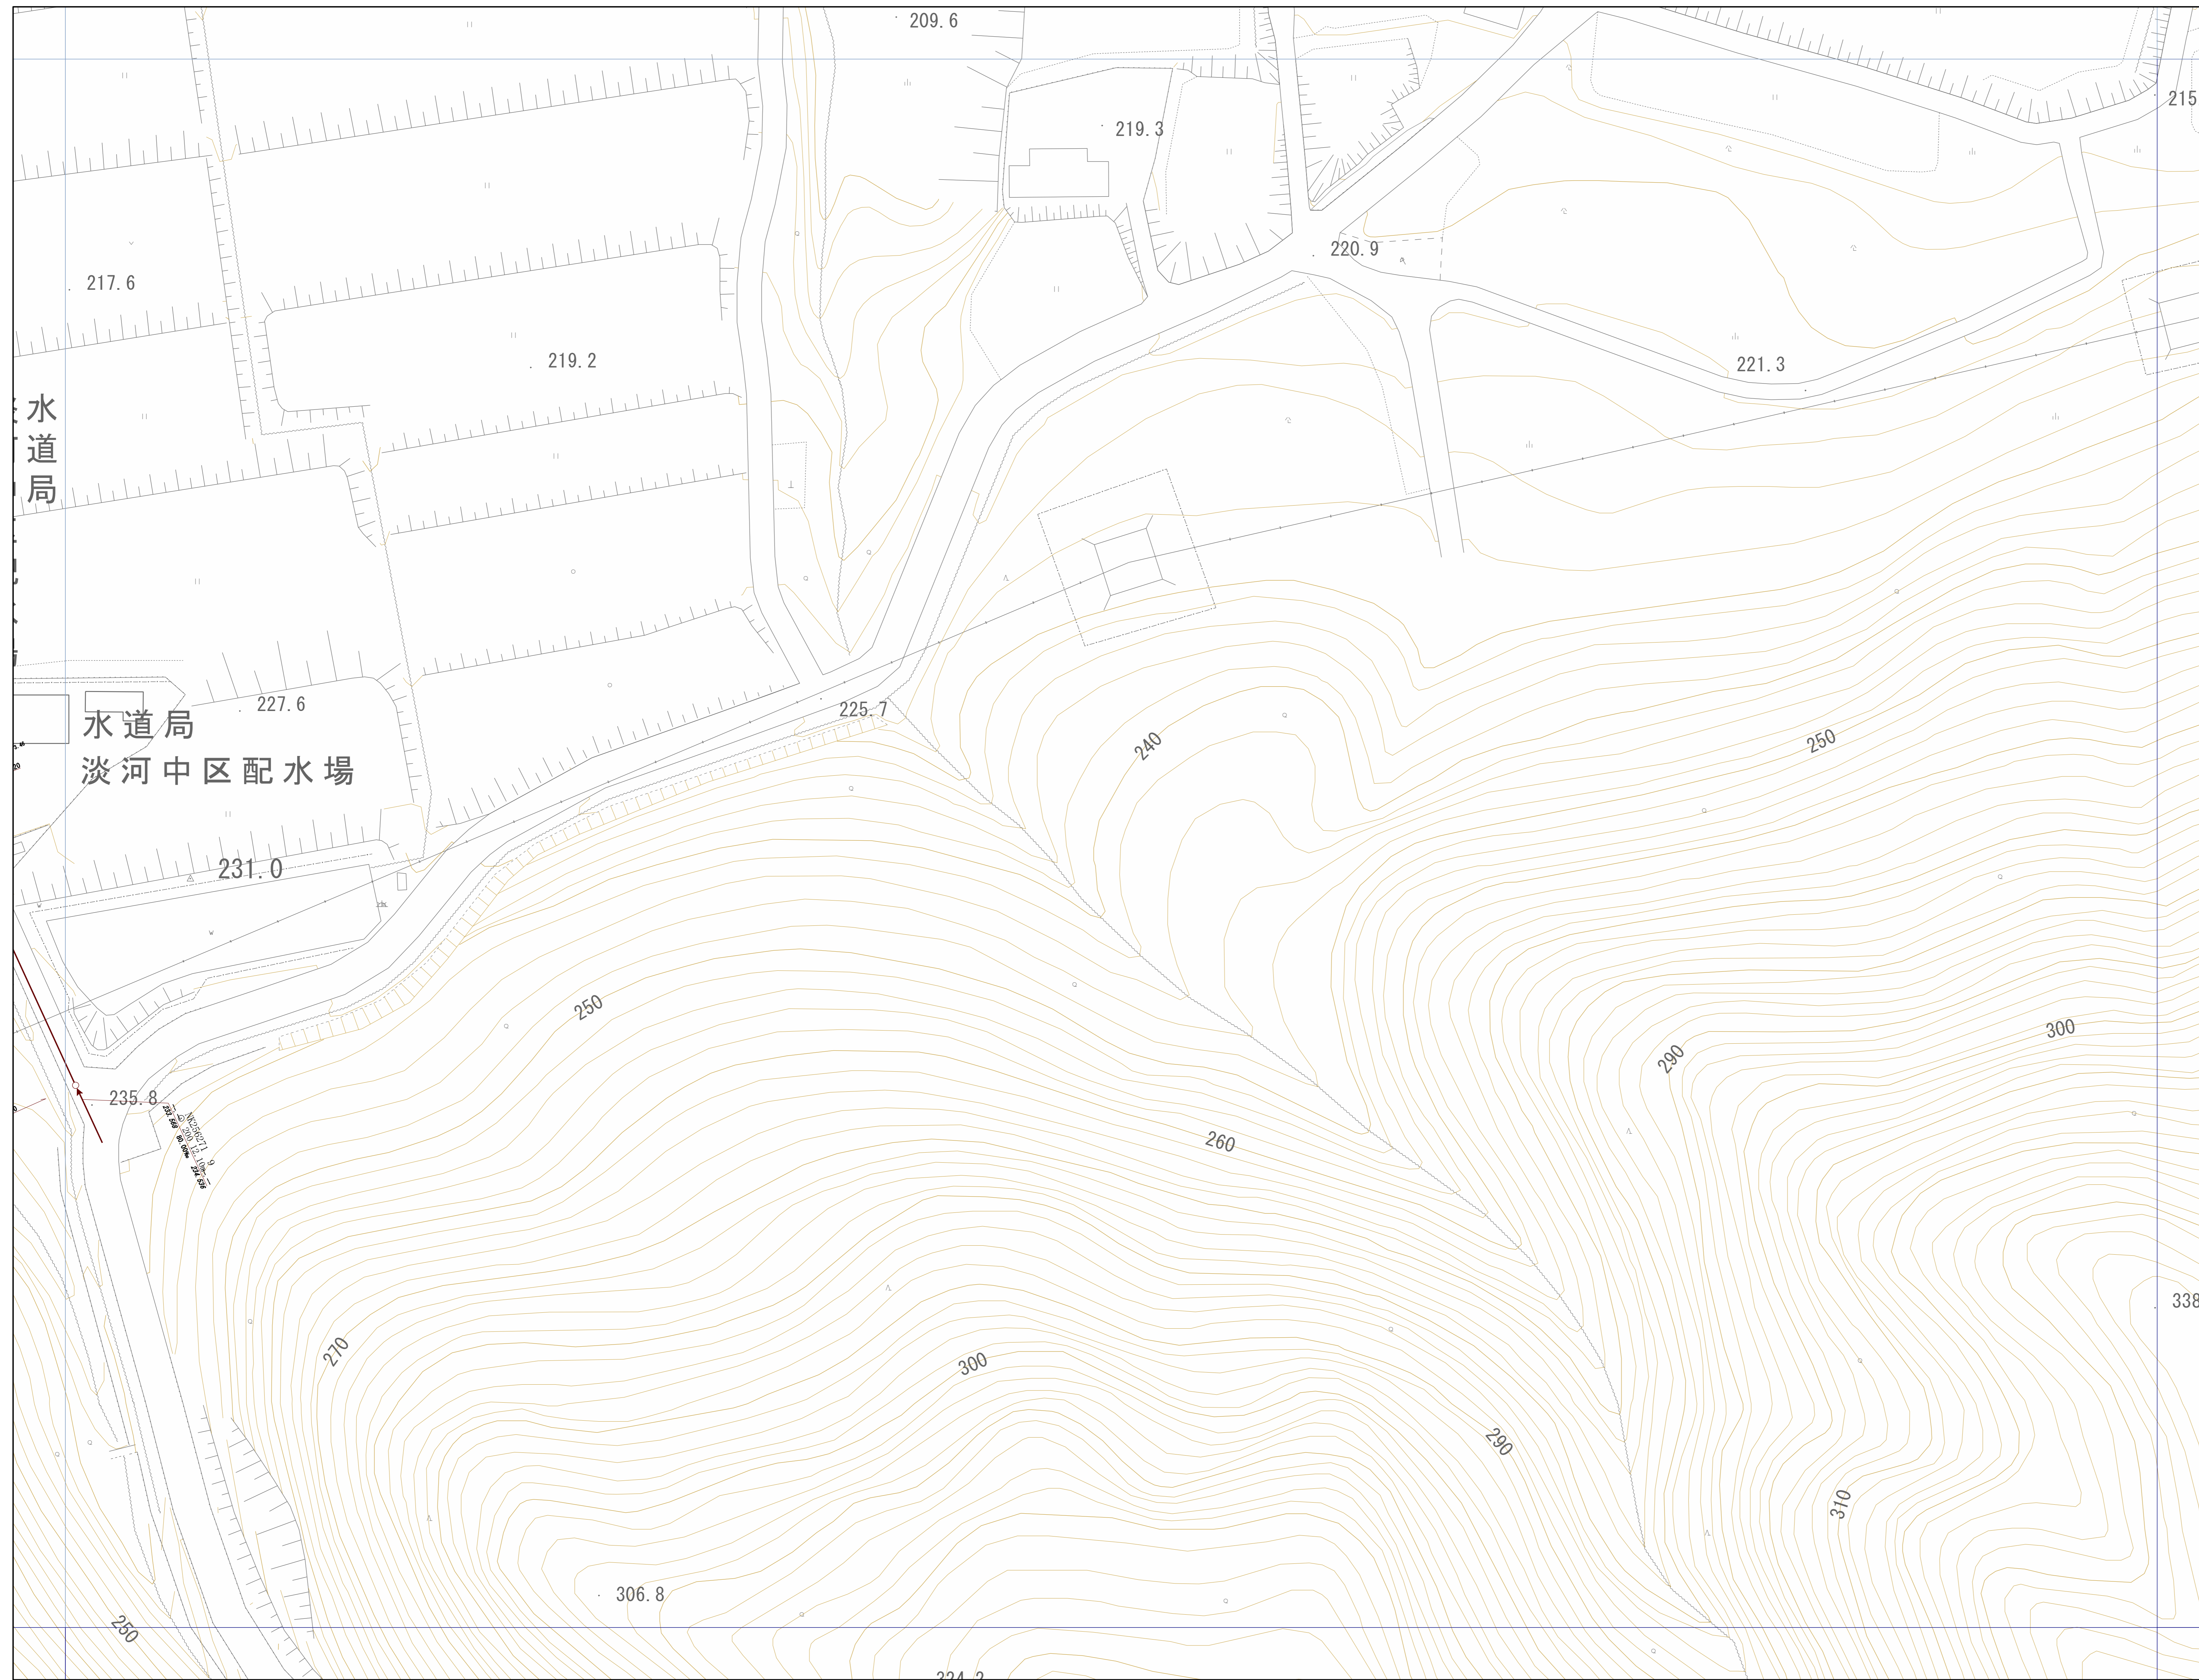
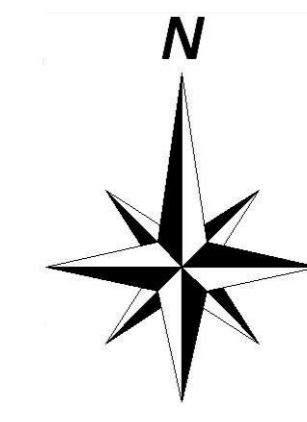


神戸市建設局下水道部

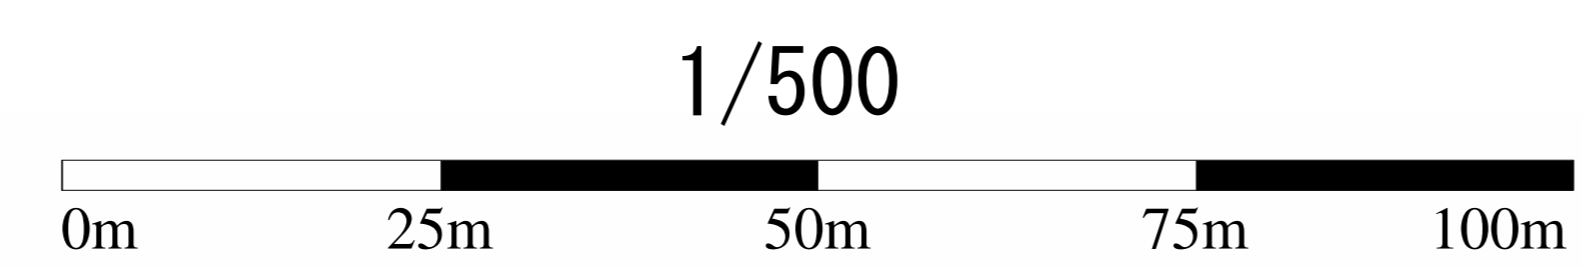


管路施設図

OF3839	OF3930	OF3931
OF3849	OF3940	OF3941
OF3859	OF3950	OF3951

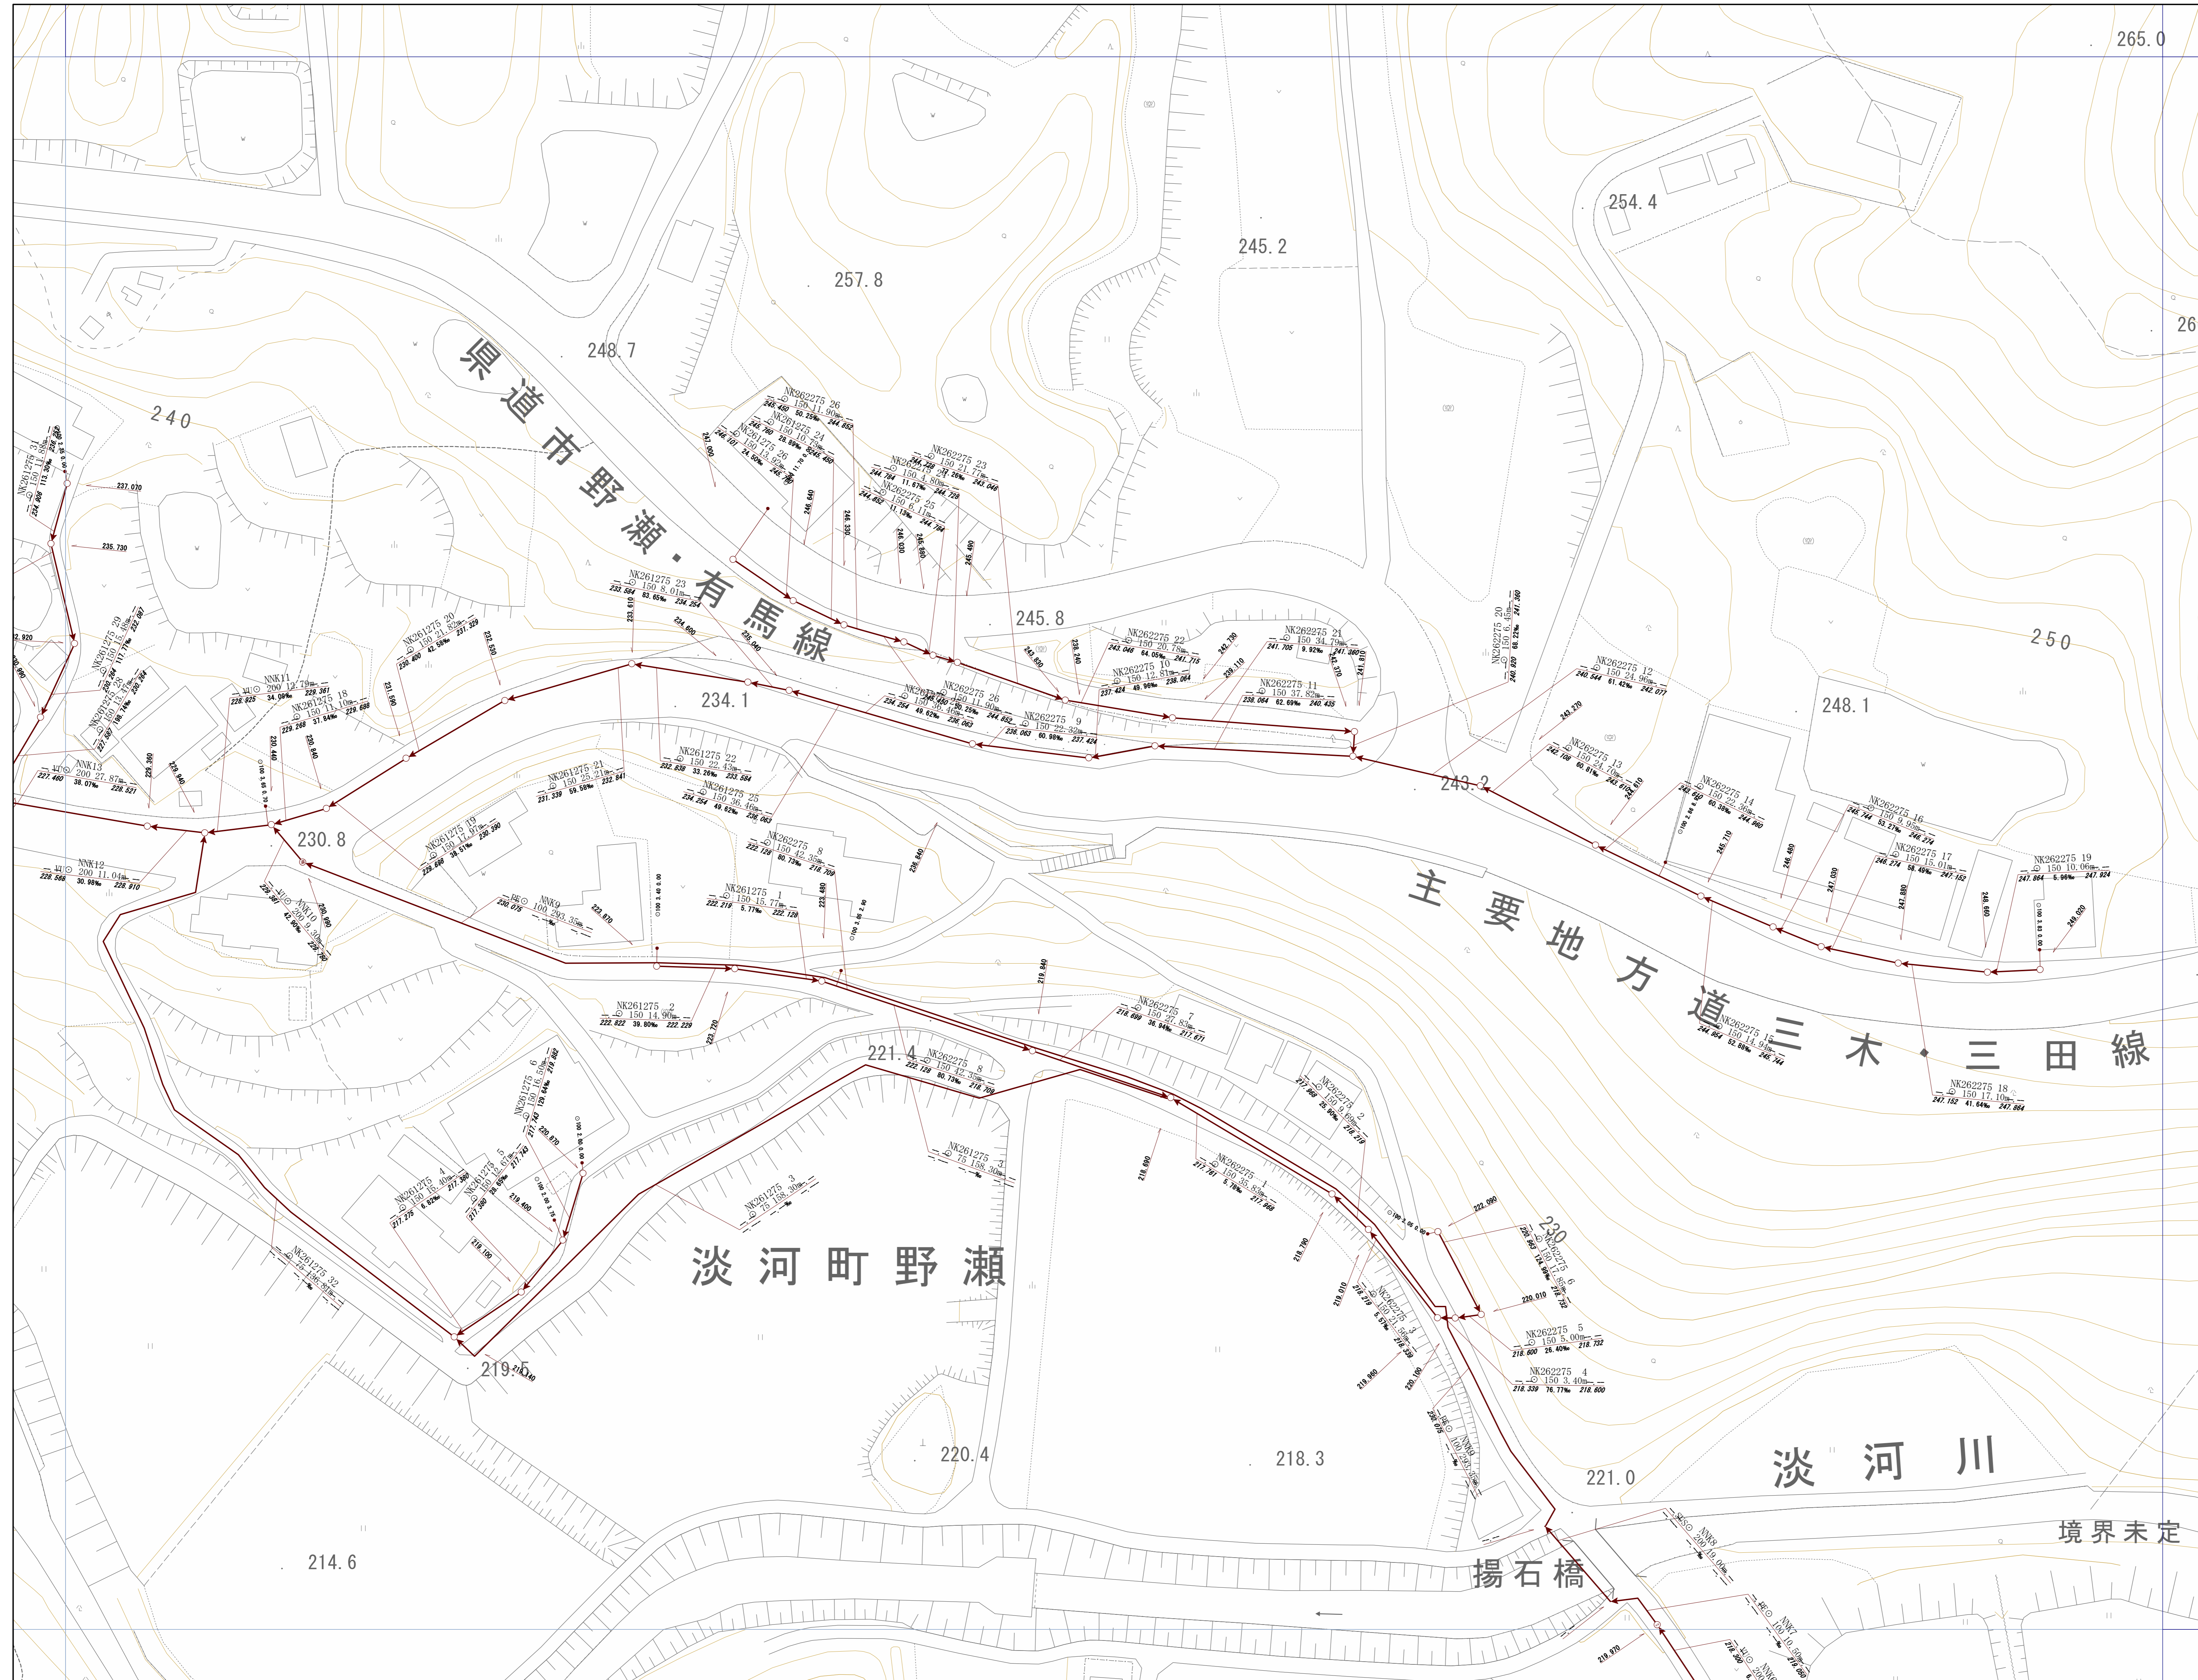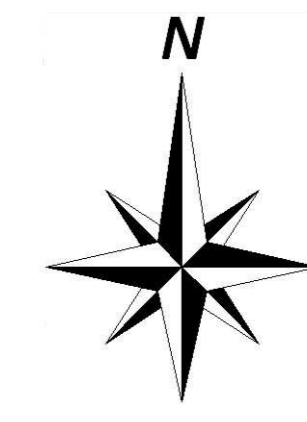



神戸市建設局
下水道部

1/500

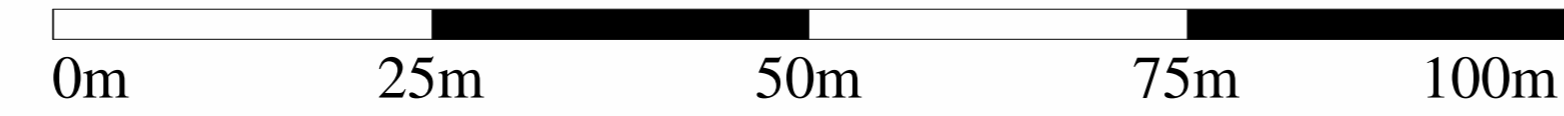

管路施設図

OF3849	OF3940	OF3941
OF3859	OF3950	OF3951
OF3869	OF3960	OF3961

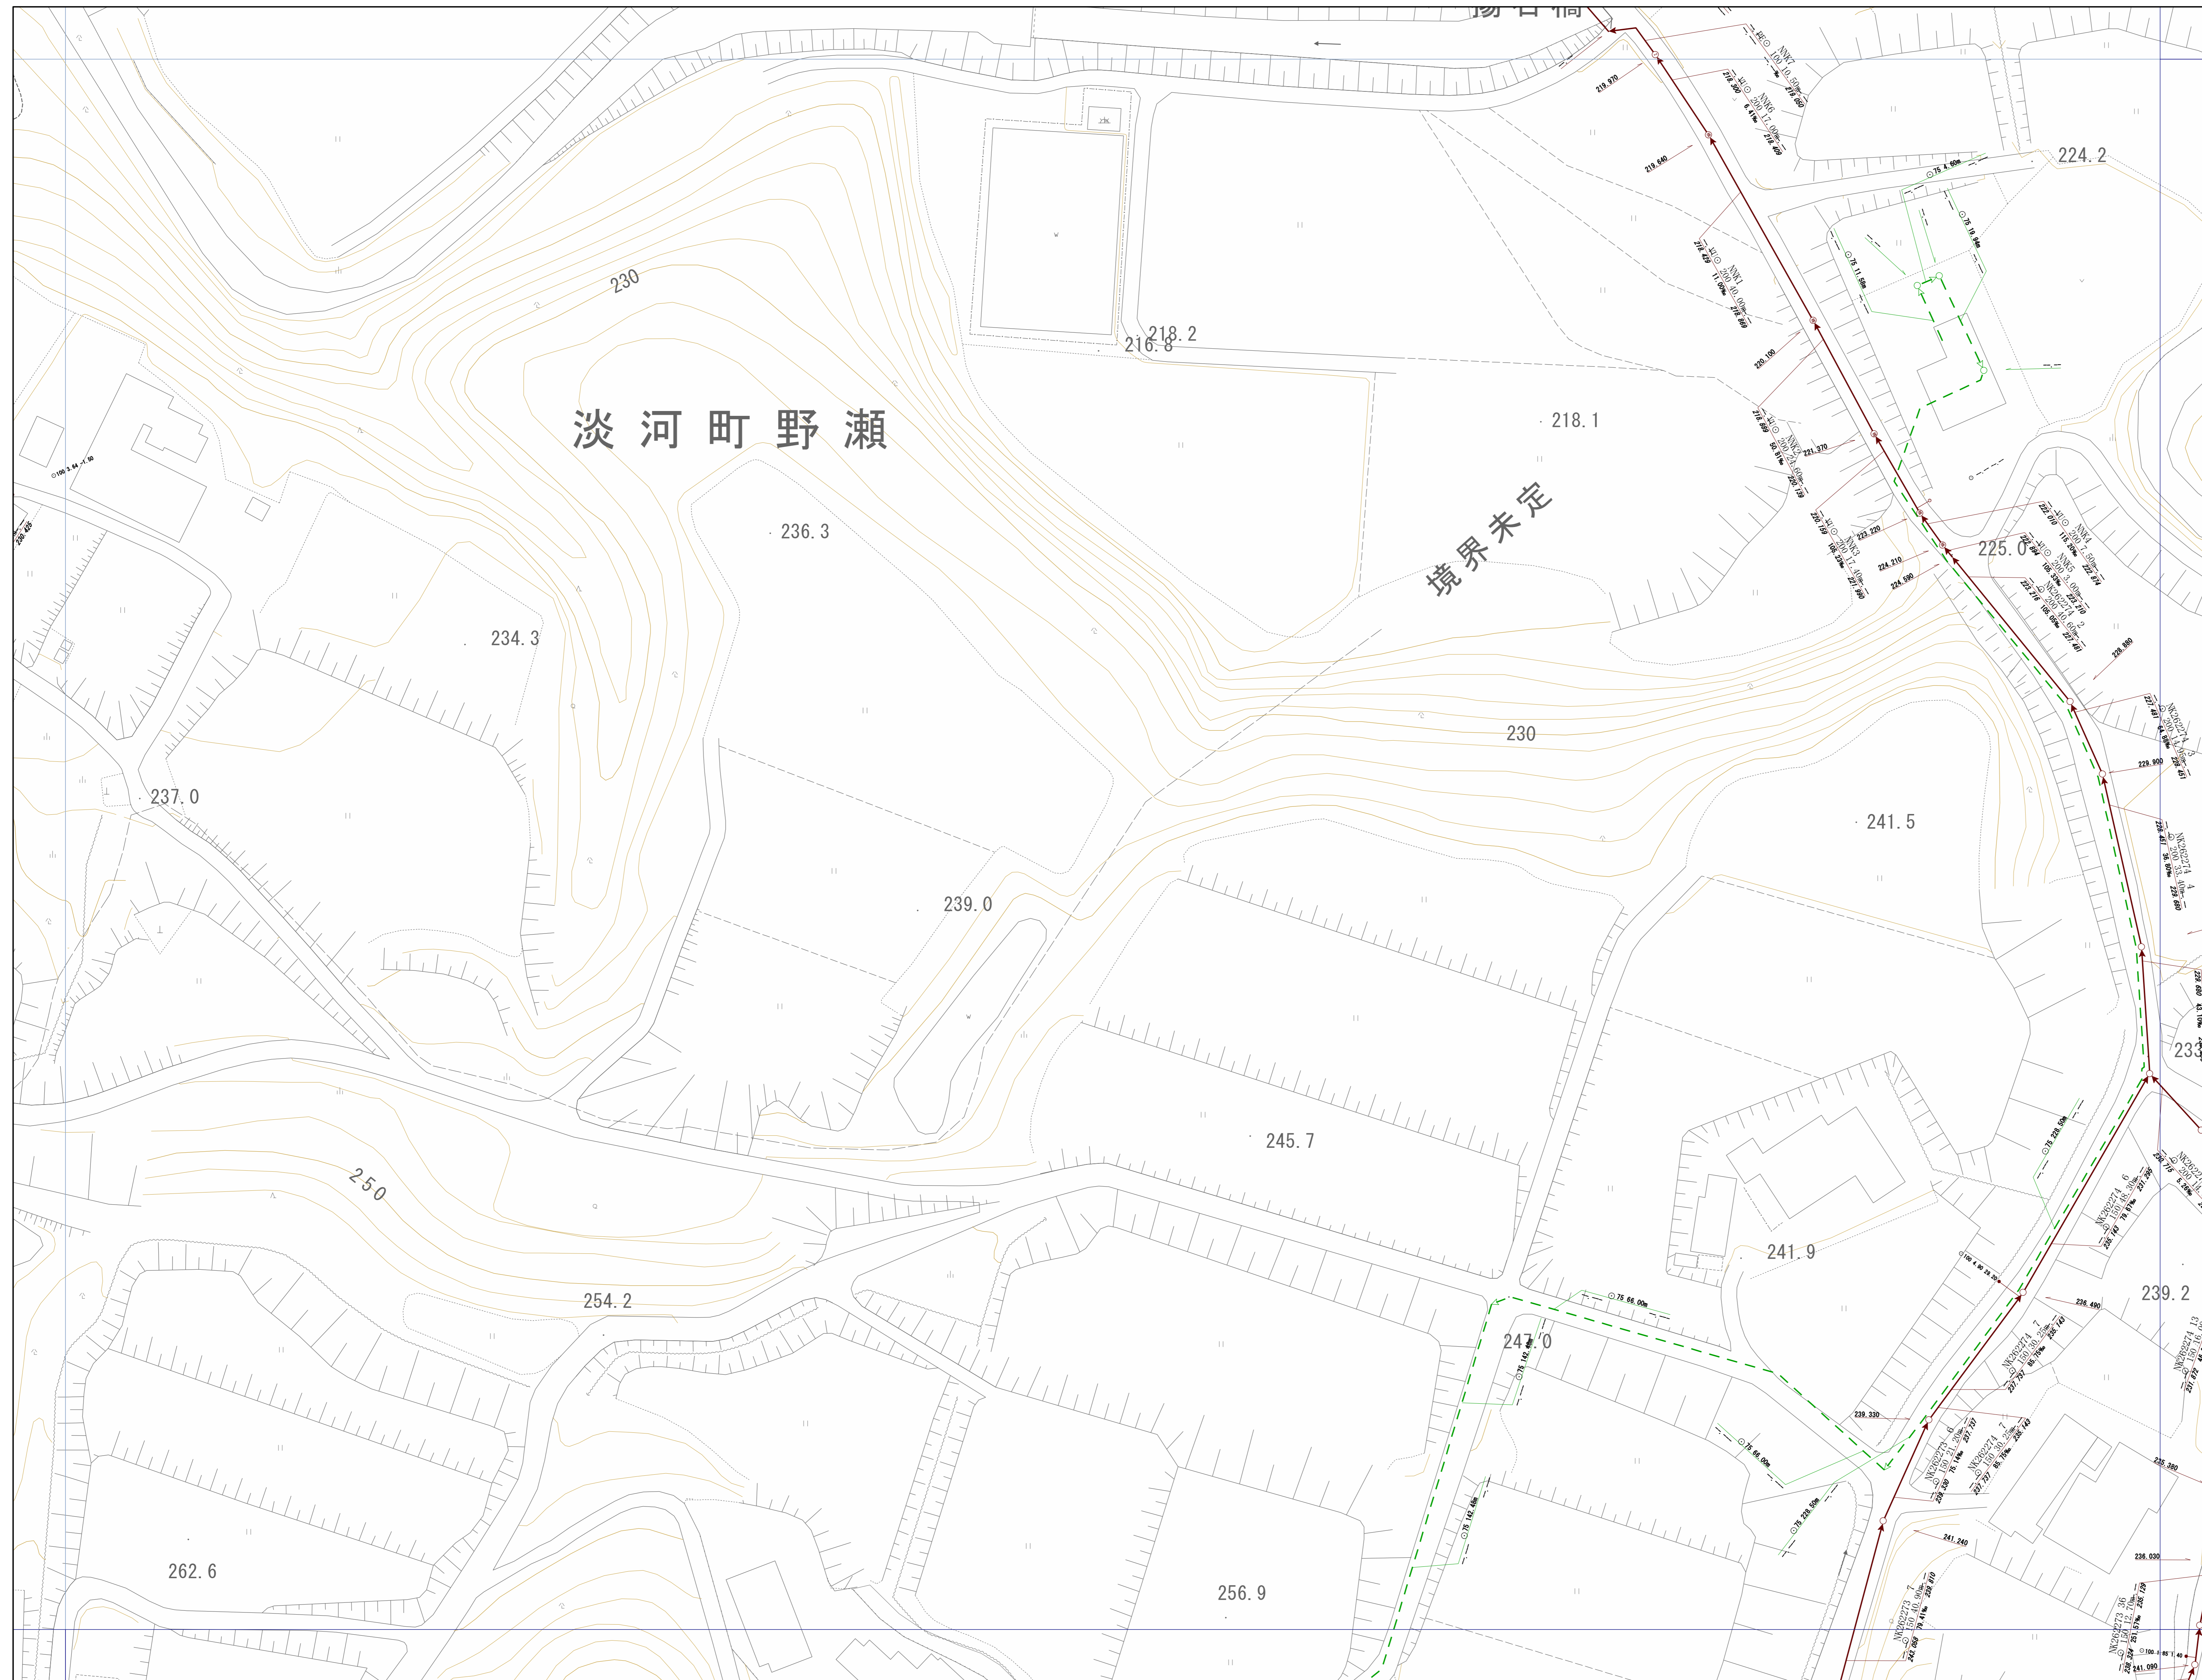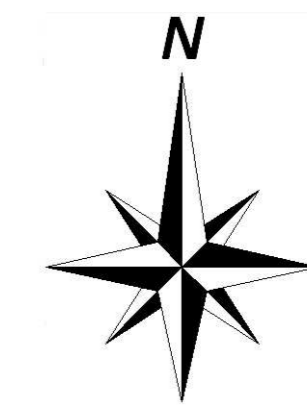

神戸市建設局
下水道部

1/500

